

PART OF S.E. 1/4 SEC. 31, T.7N., R.1W., S.L.B. & M.
MISTY MEADOWS SUBDIVISION

LOTS 128-136
 IN HARRISVILLE CITY

SCALE 1" = 50'

TAXING UNIT: 73

PREFIX: 17-128

EXCEPT WHERE OTHERWISE SHOWN
 ALL LOTS OWNED BY:
 RAYMOND J. EVES CO.

CURVE DATA

A: 57°40'48"
 EE R: 60.00'
 L: 60.40'

 A: 67°58'37"
 FF R: 60.00'
 L: 71.19'

 A: 126°04'21"
 GG R: 15.00'
 L: 33.53'

 A: 3°23'02"
 HH R: 1405.87'
 L: 86.24'

 A: 126°52'11"
 JJ R: 15.00'
 L: 33.21'

 A: 38°20'56"
 KK R: 60.00'
 L: 40.18'

 A: 70°56'50"
 MM R: 60.00'
 L: 74.20'

 A: 33°27'28"
 NN R: 60.00'
 L: 35.04'


 A: 70°34'20"
 PP R: 60.00'
 L: 75.90'

 A: 40°34'48"
 QQ R: 60.00'
 L: 42.32'

 A: 7°40'29"
 RR R: 1405.87'
 L: 199.70'
 CH: 199.55'
 Y: 155.00'

SEE PAGE 126

SEE PAGE 64

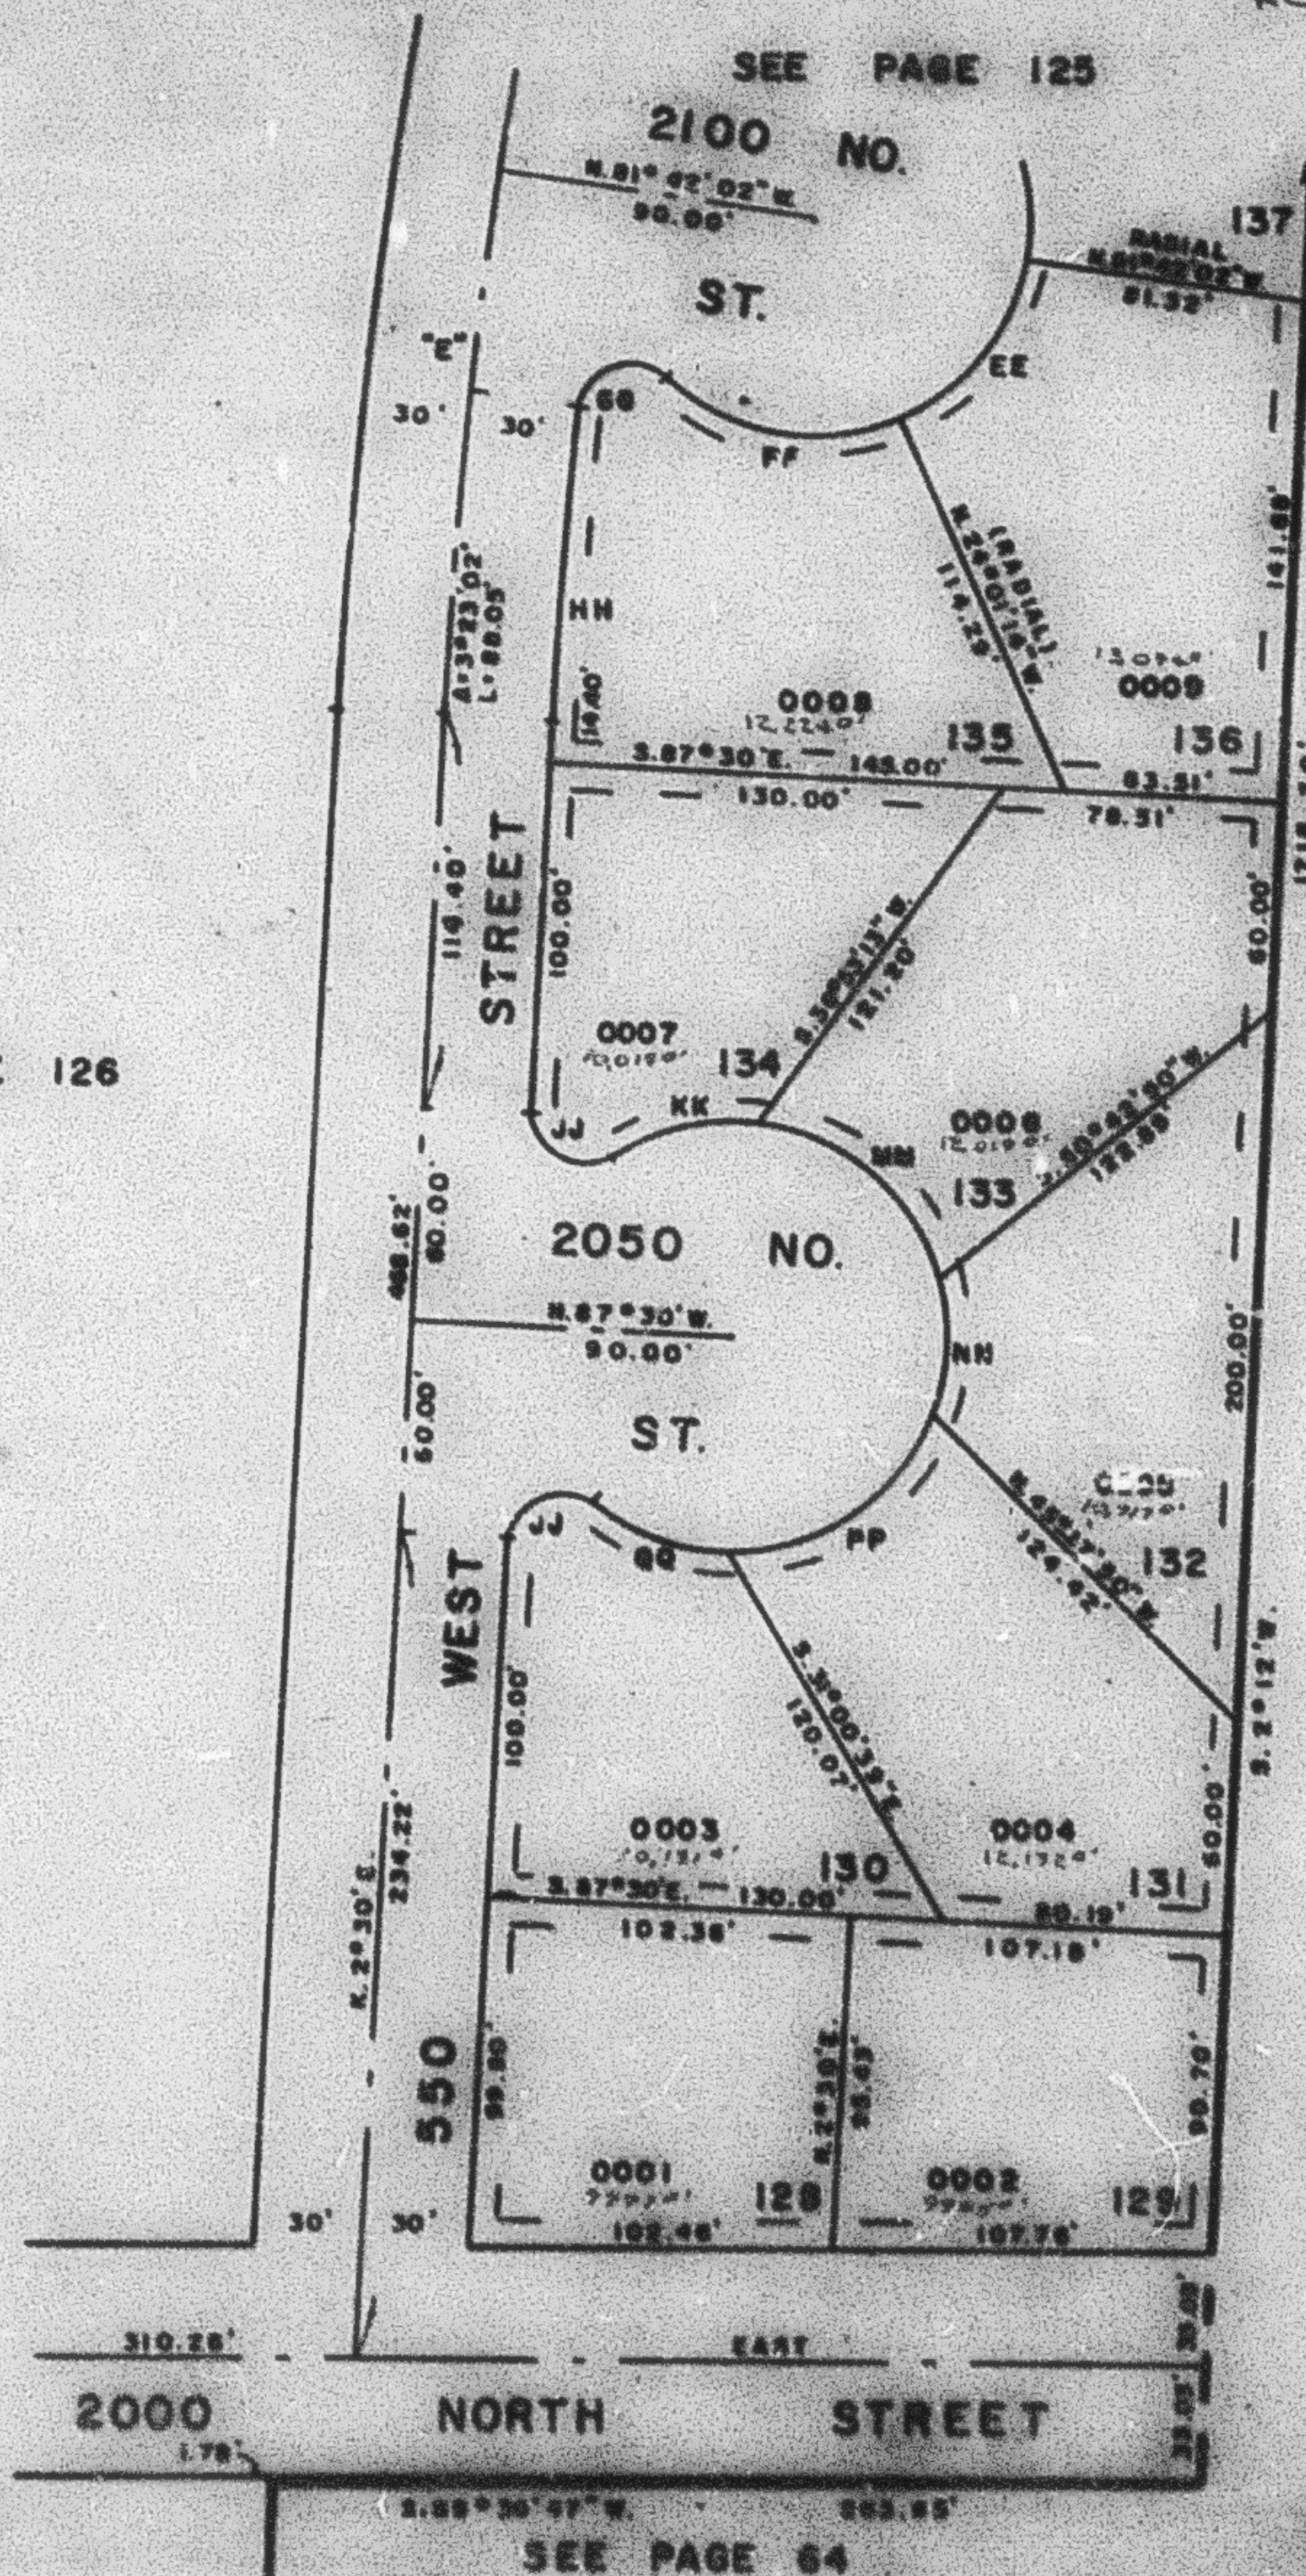

FOR COMPLETE ENG. DATA
 SEE ORIG. DEP. PLAT IN
 BOOK 20, PAGES 73 & 74