

PART OF WEST 1/2 SEC. 29, & EAST 1/2 SEC. 30, T. 7 N., R. 1 W., S. L. B. & M.

130

WHITE BARN COUNTRY CLUB PRUD SUBDIVISION NO. 2


LOTS 81-89, 102-106
IN PLEASANT VIEW CITY

TAXING UNIT: II

PREFIX: 17-130

SCALE 1" = 50'

LOT NO	SERIAL NO	NAME OF OWNERSHIP
		WHITE BARN DEVELOPMENT ASSOCIATES
81	0001	
82	0002	
83	0003	
84	0004	
85	0005	
86	0006	
87	0007	
88	0008	
89	0009	
102	0010	
103	0011	
104	0012	
105	0013	
106	0014	

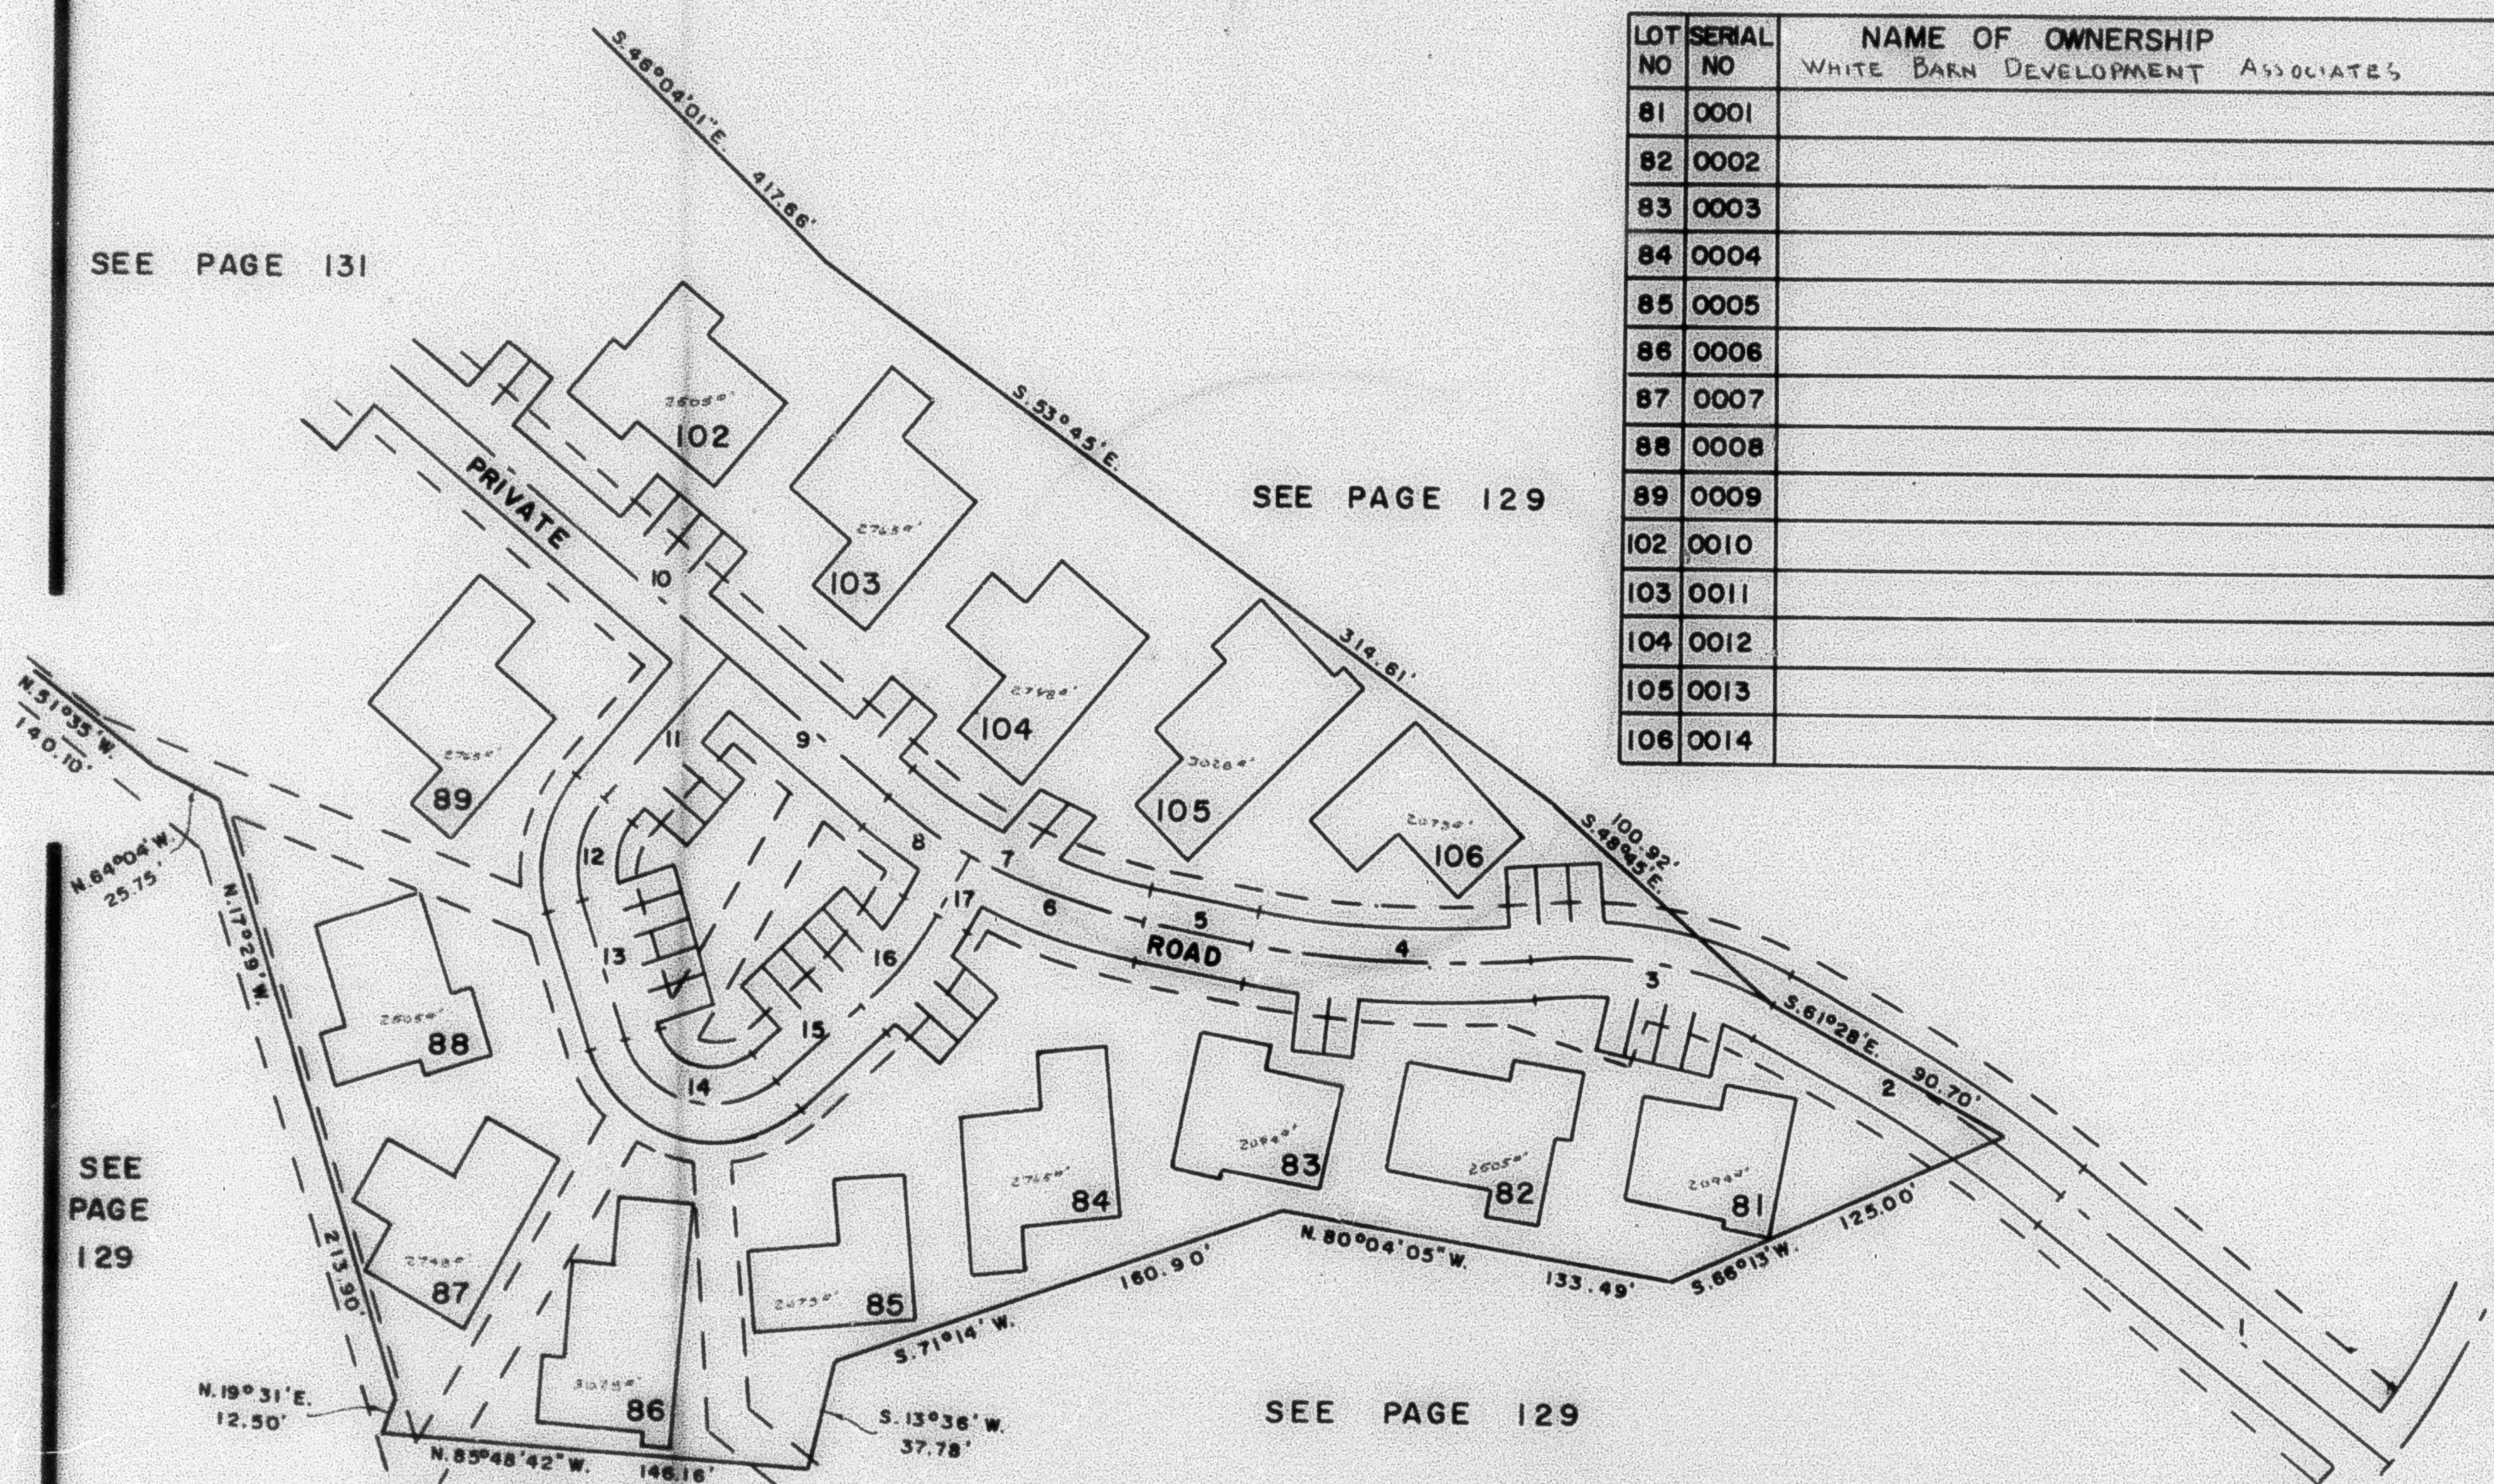

ROAD DATA

1	N. 51°59'43\"	145.27'			
2	Δ=9°28'17\"	R=603.56'	T=50.00'	L=99.77'	LC=99.66'
3	Δ=36°36'21\"	R=125.47'	T=41.50'	L=80.16'	
4	Δ=19°34'21\"	R=289.88'	T=50.00'	L=99.03'	
5	N. 78°30'W.	40.00'			
6	Δ=18°59'58\"	R=196.11'		L=63.32'	
7	Δ=28°36'24\"	R=196.11'	T=50.00'	L=97.91'	
8	Δ=10°06'26\"	R=196.11'		L=34.60'	
9	N. 49°53'36\"	74.00'			
10	N. 49°53'36\"	370.00'			
11	S. 40°06'24\"	65.00'			
12	Δ=57°26'34\"	R=36.38'	T=20.00'	L=36.57'	
13	N. 17°30'W.	50.00'			
14	Δ=114°20'0\"	R=32.26'	T=50.00'	L=64.38'	
15	N. 48°10'E.	40.00'			
16	Δ=18°55'33\"	R=120.00'	T=20.00'	L=39.64'	
17	N. 29°14'27\"	41.21'			

FOR COMPLETE ENG. DATA
SEE ORIG. DED. PLAT IN
BOOK 20, PAGES 91, 92