

PART OF WEST 1/2 SEC. 29, & EAST 1/2 SEC. 30, T. 7 N., R. 1 W., S. L. B. & M. 131 **WHITE BARN COUNTRY CLUB PRUD SUBDIVISION NO. 2**


TAXING UNIT: 11

LOTS 90-101
 IN PLEASANT VIEW CITY

PREFIX: 17-131

SCALE 1"=50'

LOT NO	SERIAL NO	NAME OF OWNERSHIP
90	0001	WHITE BARN DEVELOPMENT ASSOCIATES
91	0002	
92	0003	
93	0004	
94	0005	
95	0006	
96	0007	
97	0008	
98	0009	
99	0010	
100	0011	
101	0012	

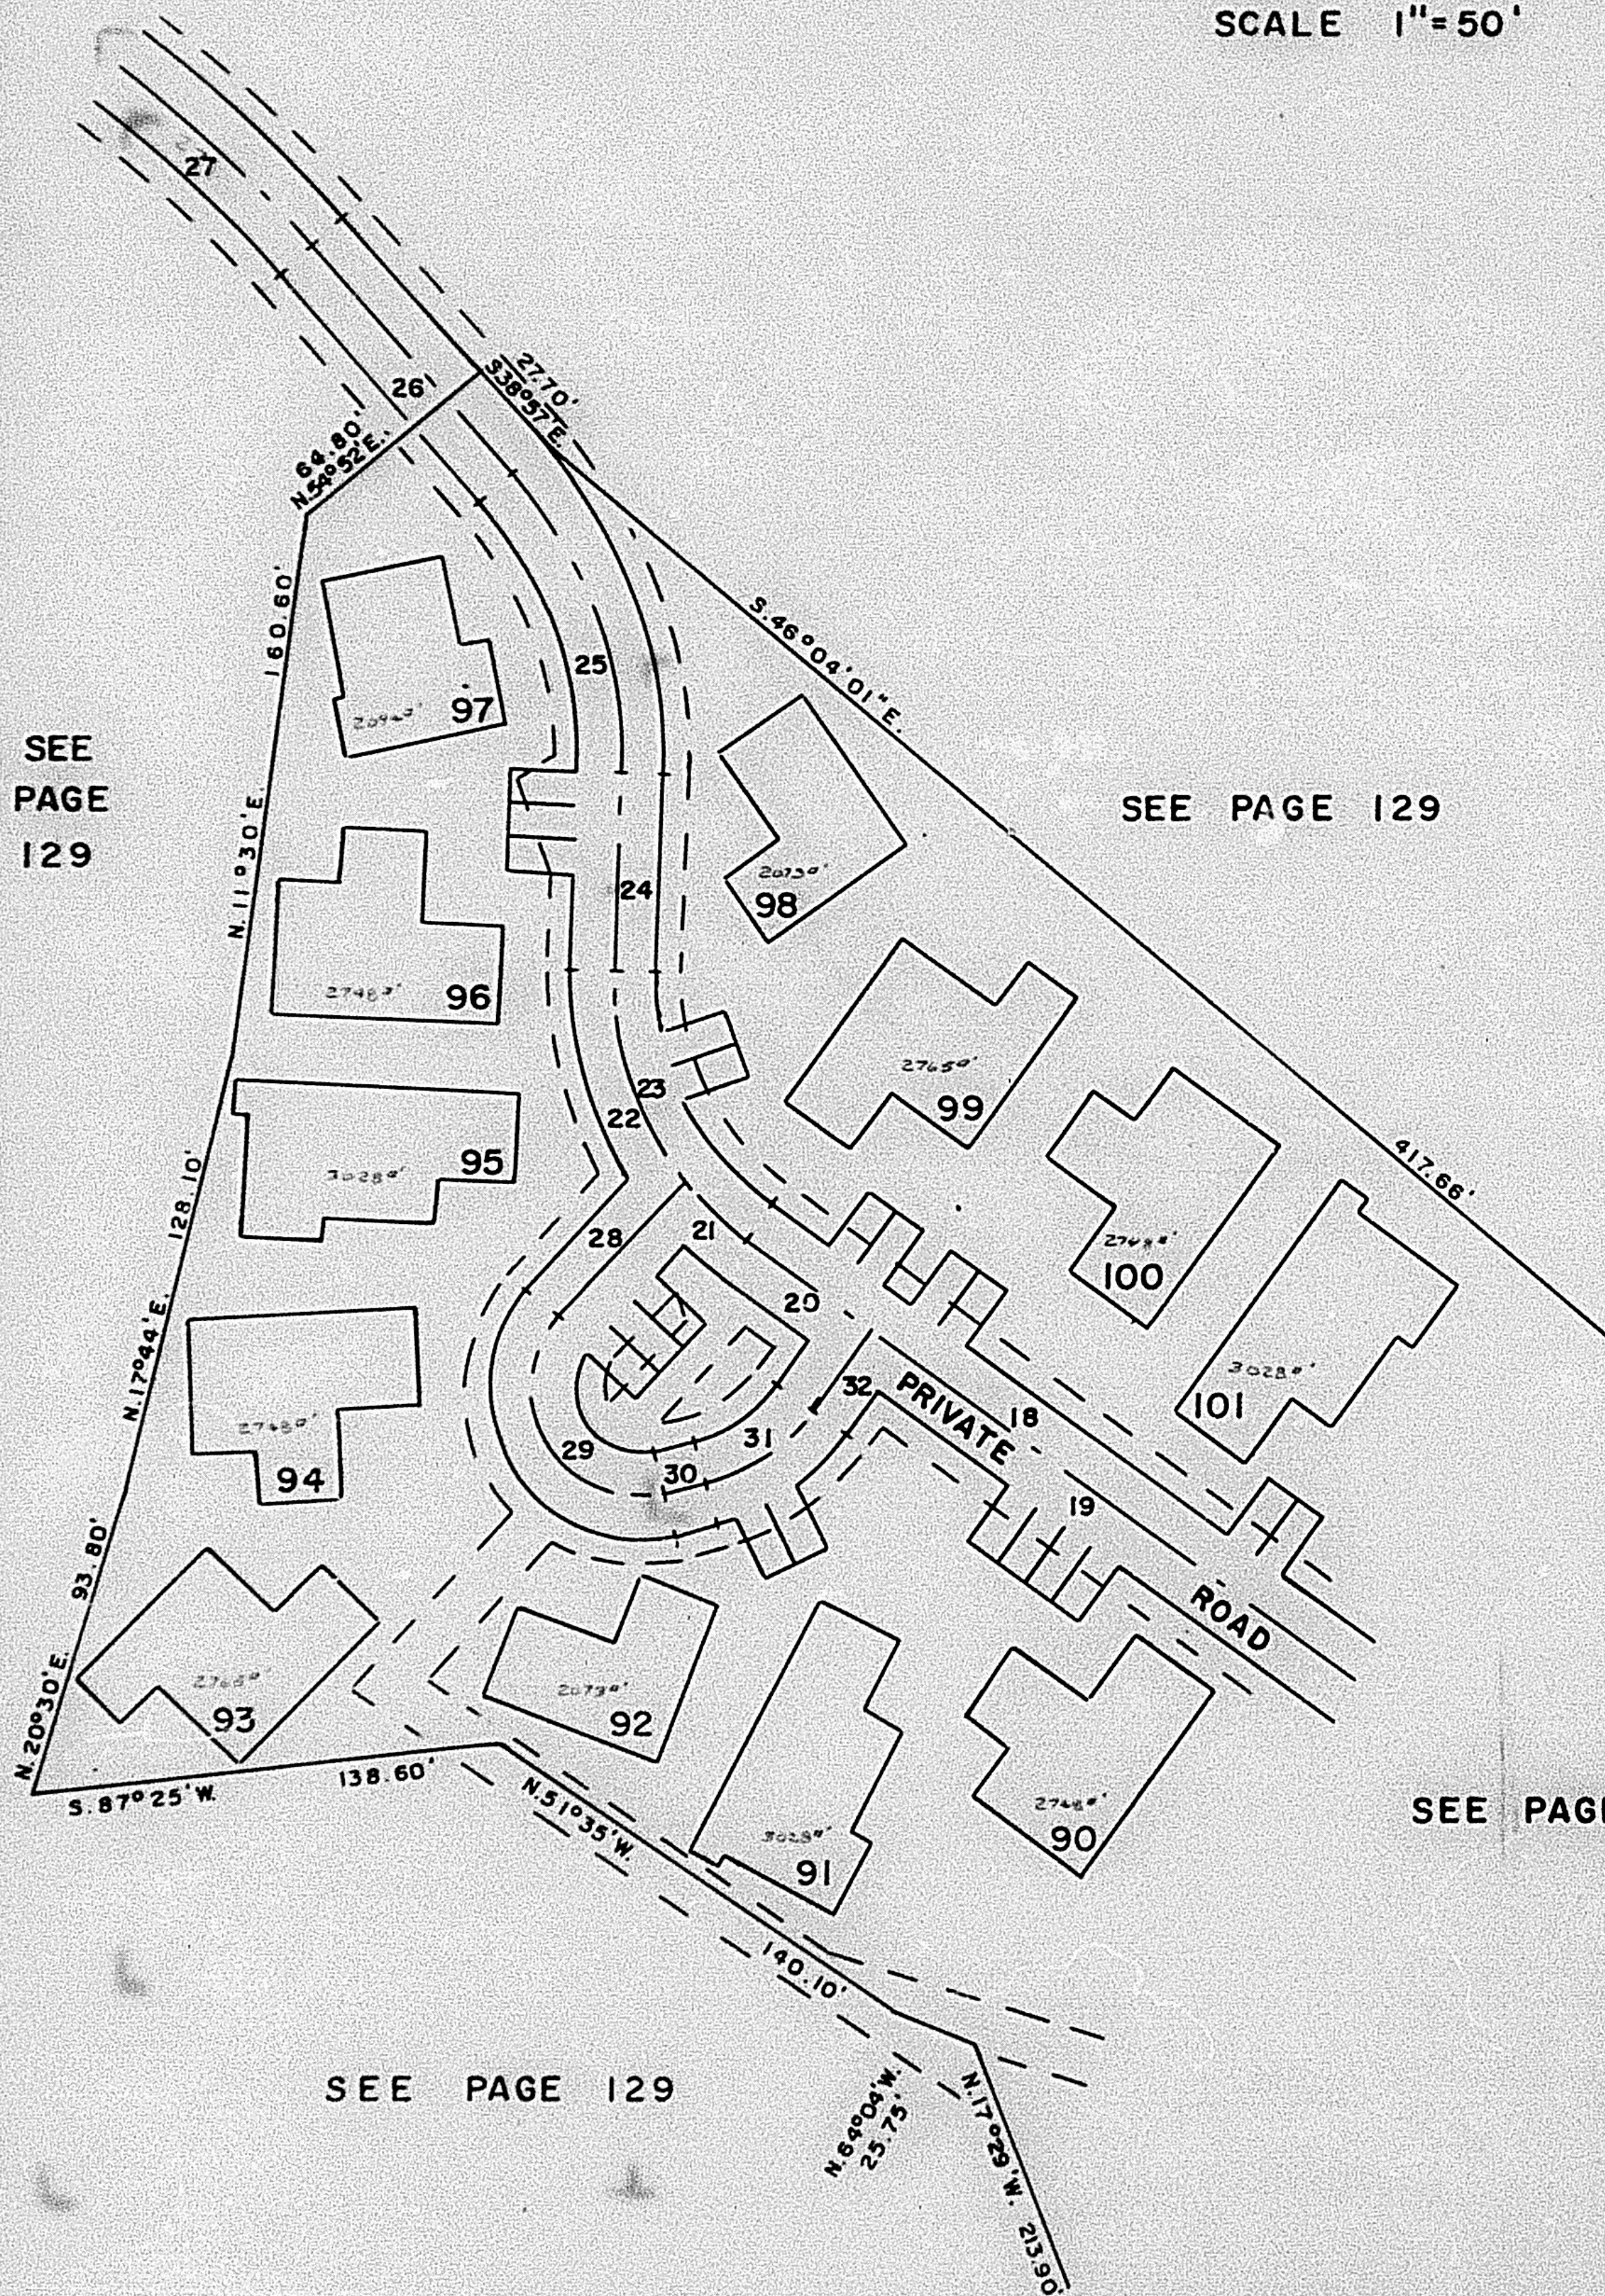

℄	ROAD	DATA
18	N. 49° 53' 36" W.	370.00'
19	N. 49° 53' 36" W.	251.03'
20	N. 49° 53' 36" W.	44.97'
21	Δ=15° 17' 53"	R=95.36' L=25.46'
22	Δ=40° 02' 33"	R=95.36' L=88.64'
23	Δ=55° 20' 28"	R=95.36' T=50.00' L=92.10'
24	N. 5° 26' 51" E.	58.66'
25	Δ=44° 23' 51"	R=122.53' T=50.00' L=94.95'
26	S. 38° 57' E.	108.42'
27	Δ=12° 36' 23"	R=444.79' T=49.13' L=97.86'
28	N. 47° 40' E.	54.07'
29	Δ=148° 00'	R=31.54' T=110.00' L=81.48'
30	S. 79° 40' W.	14.00'
31	Δ=39° 33' 36"	R=55.61' T=20.00' L=38.40'
32	S. 40° 06' 24"	28.25'

FOR COMPLETE ENG. DATA
 SEE ORIG. DED. PLAT IN
 BOOK 20, PAGES 91, 92