


PART OF WEST 1/2 SEC. 29, & EAST 1/2 SEC. 30, T.7N., R.1W., S.L.B. & M. 131

WHITE BARN COUNTRY CLUB PRUD SUBDIVISION NO. 2

LOTS 90-101
IN PLEASANT VIEW CITY

TAXING UNIT - 11 PREFIX - 17-131

SCALE 1"=50'

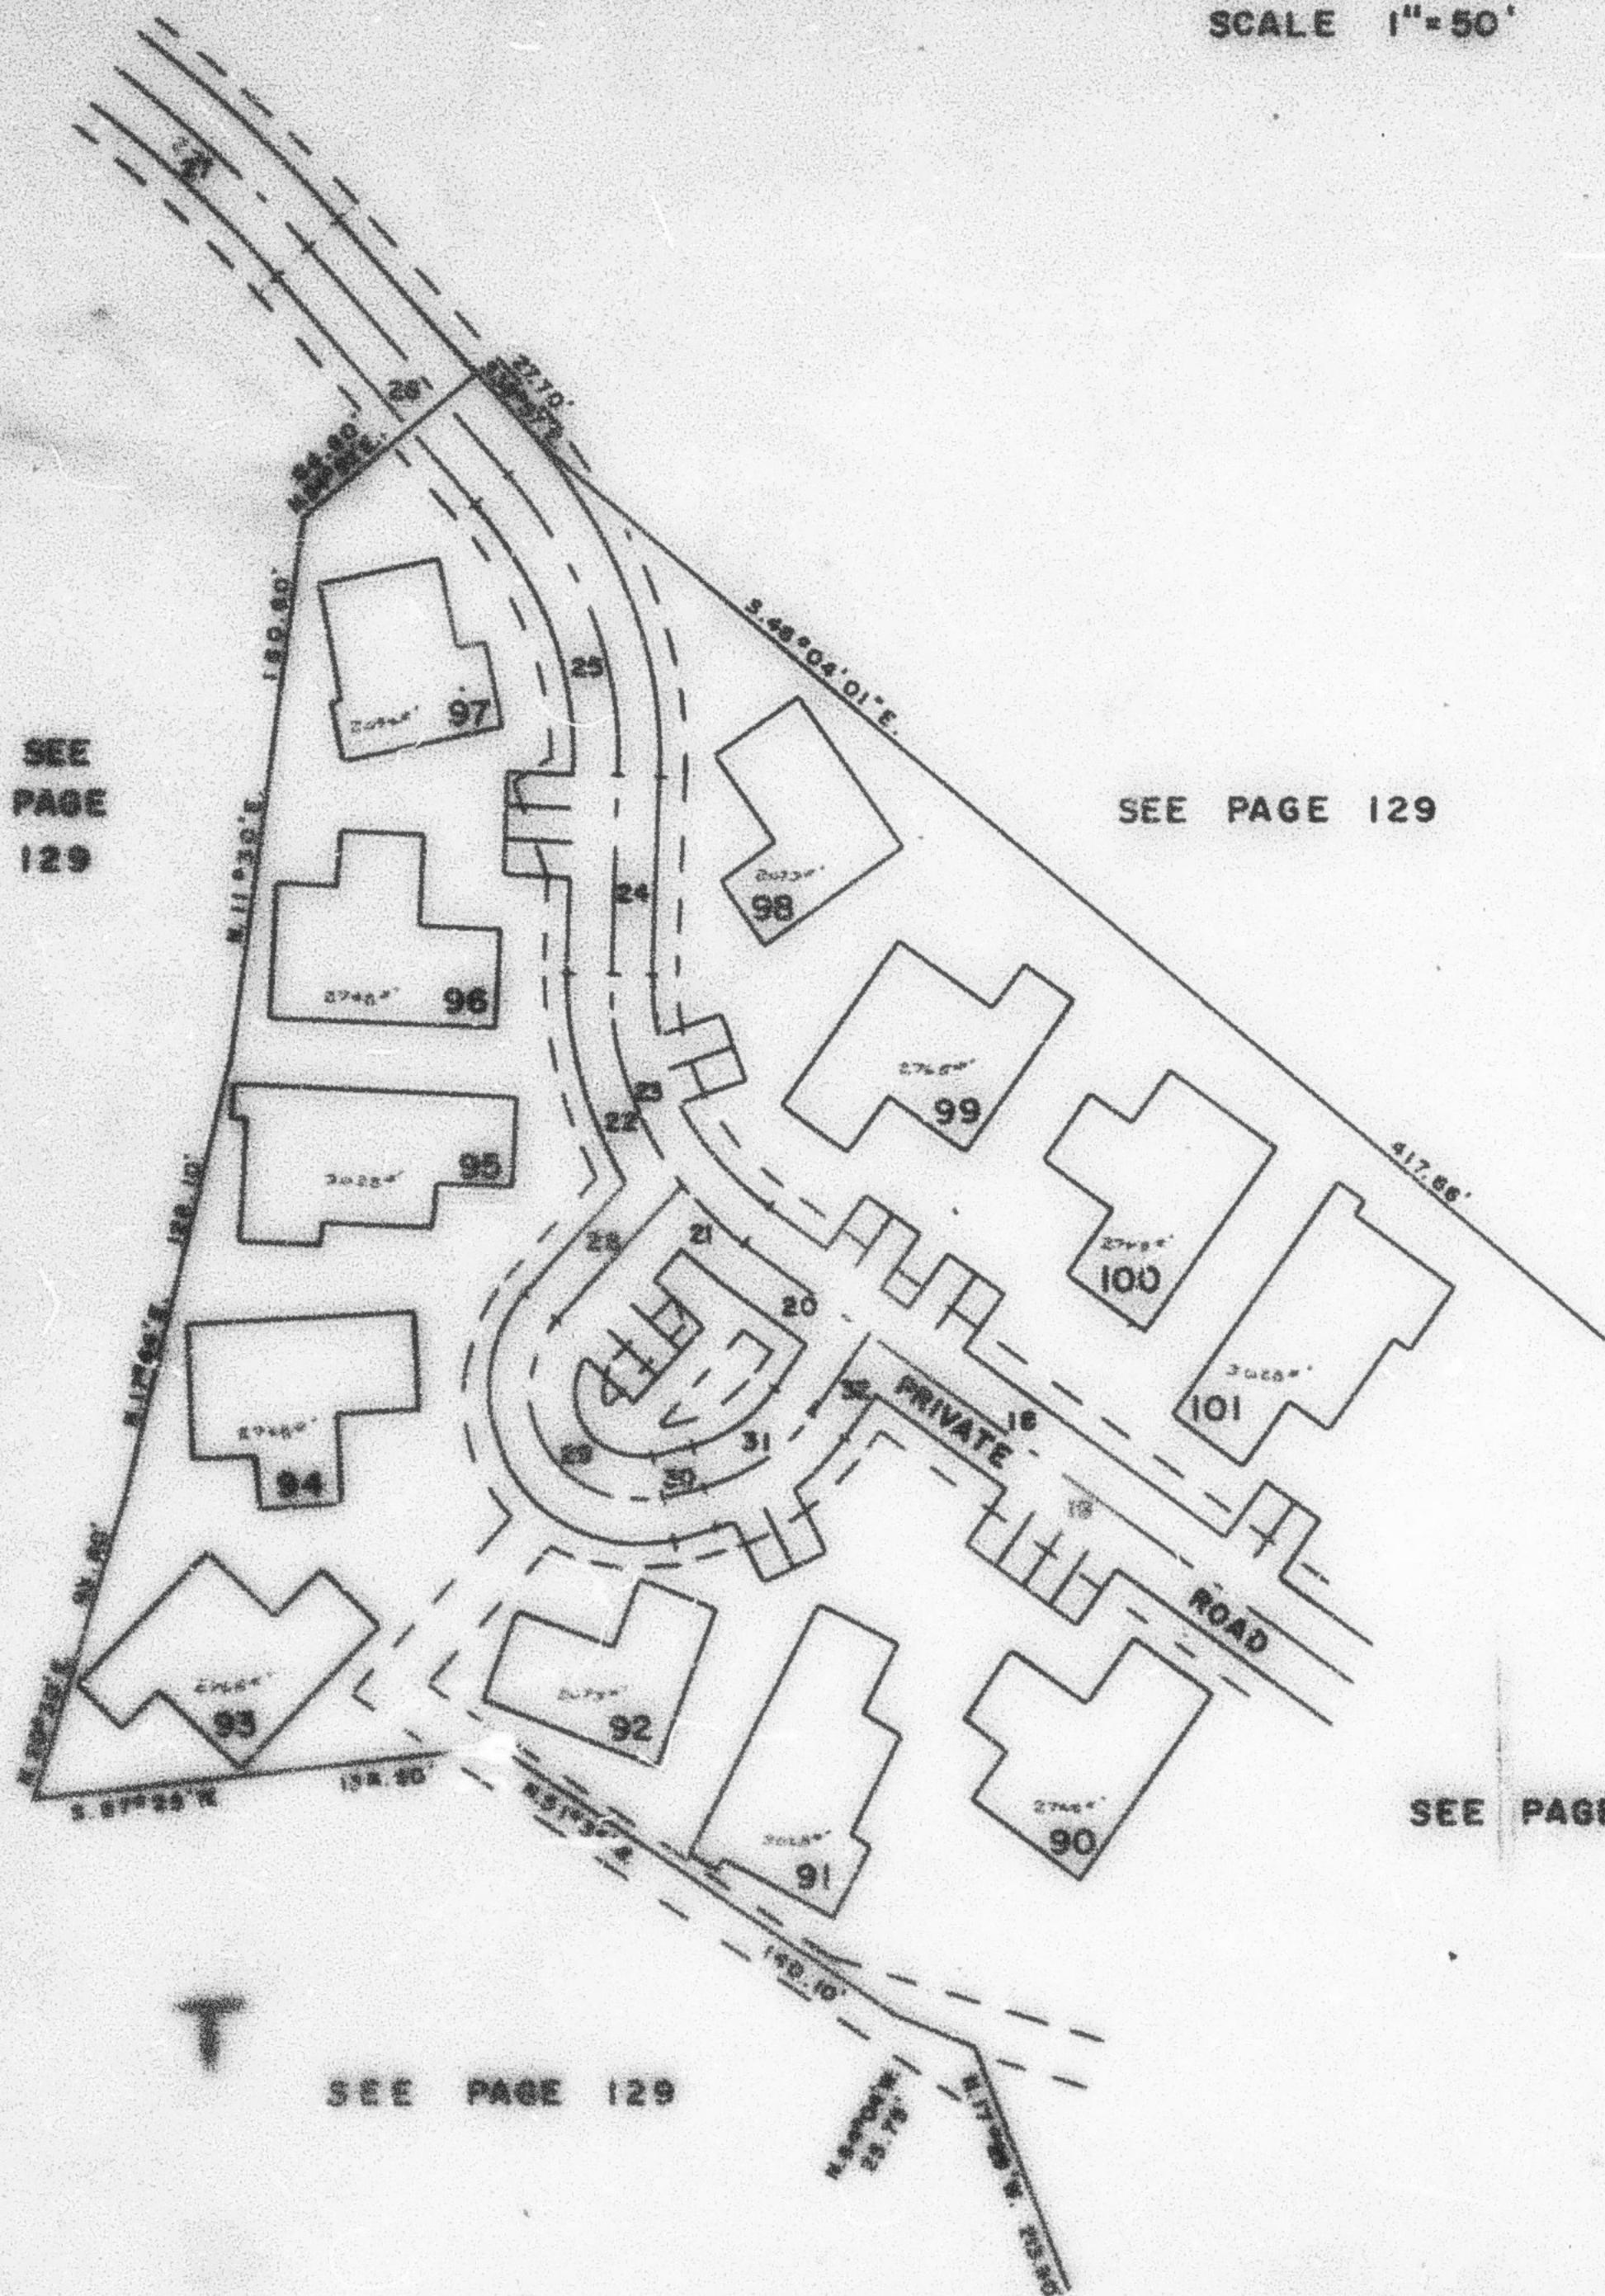

LOT NO	SERIAL NO	NAME OF OWNERSHIP
90	0001	A OK LAUDE INC.
91	0002	
92	0003	
93	0004	
94	0005	
95	0006	
96	0007	
97	0008	
98	0009	
99	0010	
100	0011	
101	0012	

	ROAD DATA	
18	N. 49° 53' 36" W. 370.00'	
19	N. 49° 53' 36" W. 251.03'	
20	N. 49° 53' 36" W. 44.97'	
21	S. 10° 17' 53" E. 85.36'	L=25.48'
22	S. 40° 02' 38" E. 95.36'	L=59.64'
23	S. 28° 30' 38" E. 95.36'	T=50.00' L=93.10'
24	N. 5° 28' 51" E. 59.66'	
25	S. 44° 23' 51" E. 122.53'	T=50.00' L=94.38'
26	S. 38° 57' E. 108.45'	
27	S. 12° 36' 23" E. 444.79'	T=49.13' L=97.88'
28	N. 47° 20' E. 84.07'	
29	S. 14° 00' E. 31.54'	T=110.00' L=81.88'
30	S. 75° 40' W. 14.00'	
31	S. 38° 33' 38" E. 55.61'	T=20.00' L=38.40'
32	S. 40° 08' 24" E. 28.25'	

FOR COMPLETE SURV. DATA
SEE URSA. DES. PLAN IN
BOOK 20, PAGES 81, 82