


PART OF WEST 1/2 SEC. 29, & EAST 1/2 SEC. 30, T. 7 N., R. 1 W., S. L. B. & M. 131
WHITE BARN COUNTRY CLUB PRUD SUBDIVISION NO. 2

LOTS 90-101
 IN PLEASANT VIEW CITY

TAXING UNIT 11

PREFIX 17-131

SCALE 1"=50'

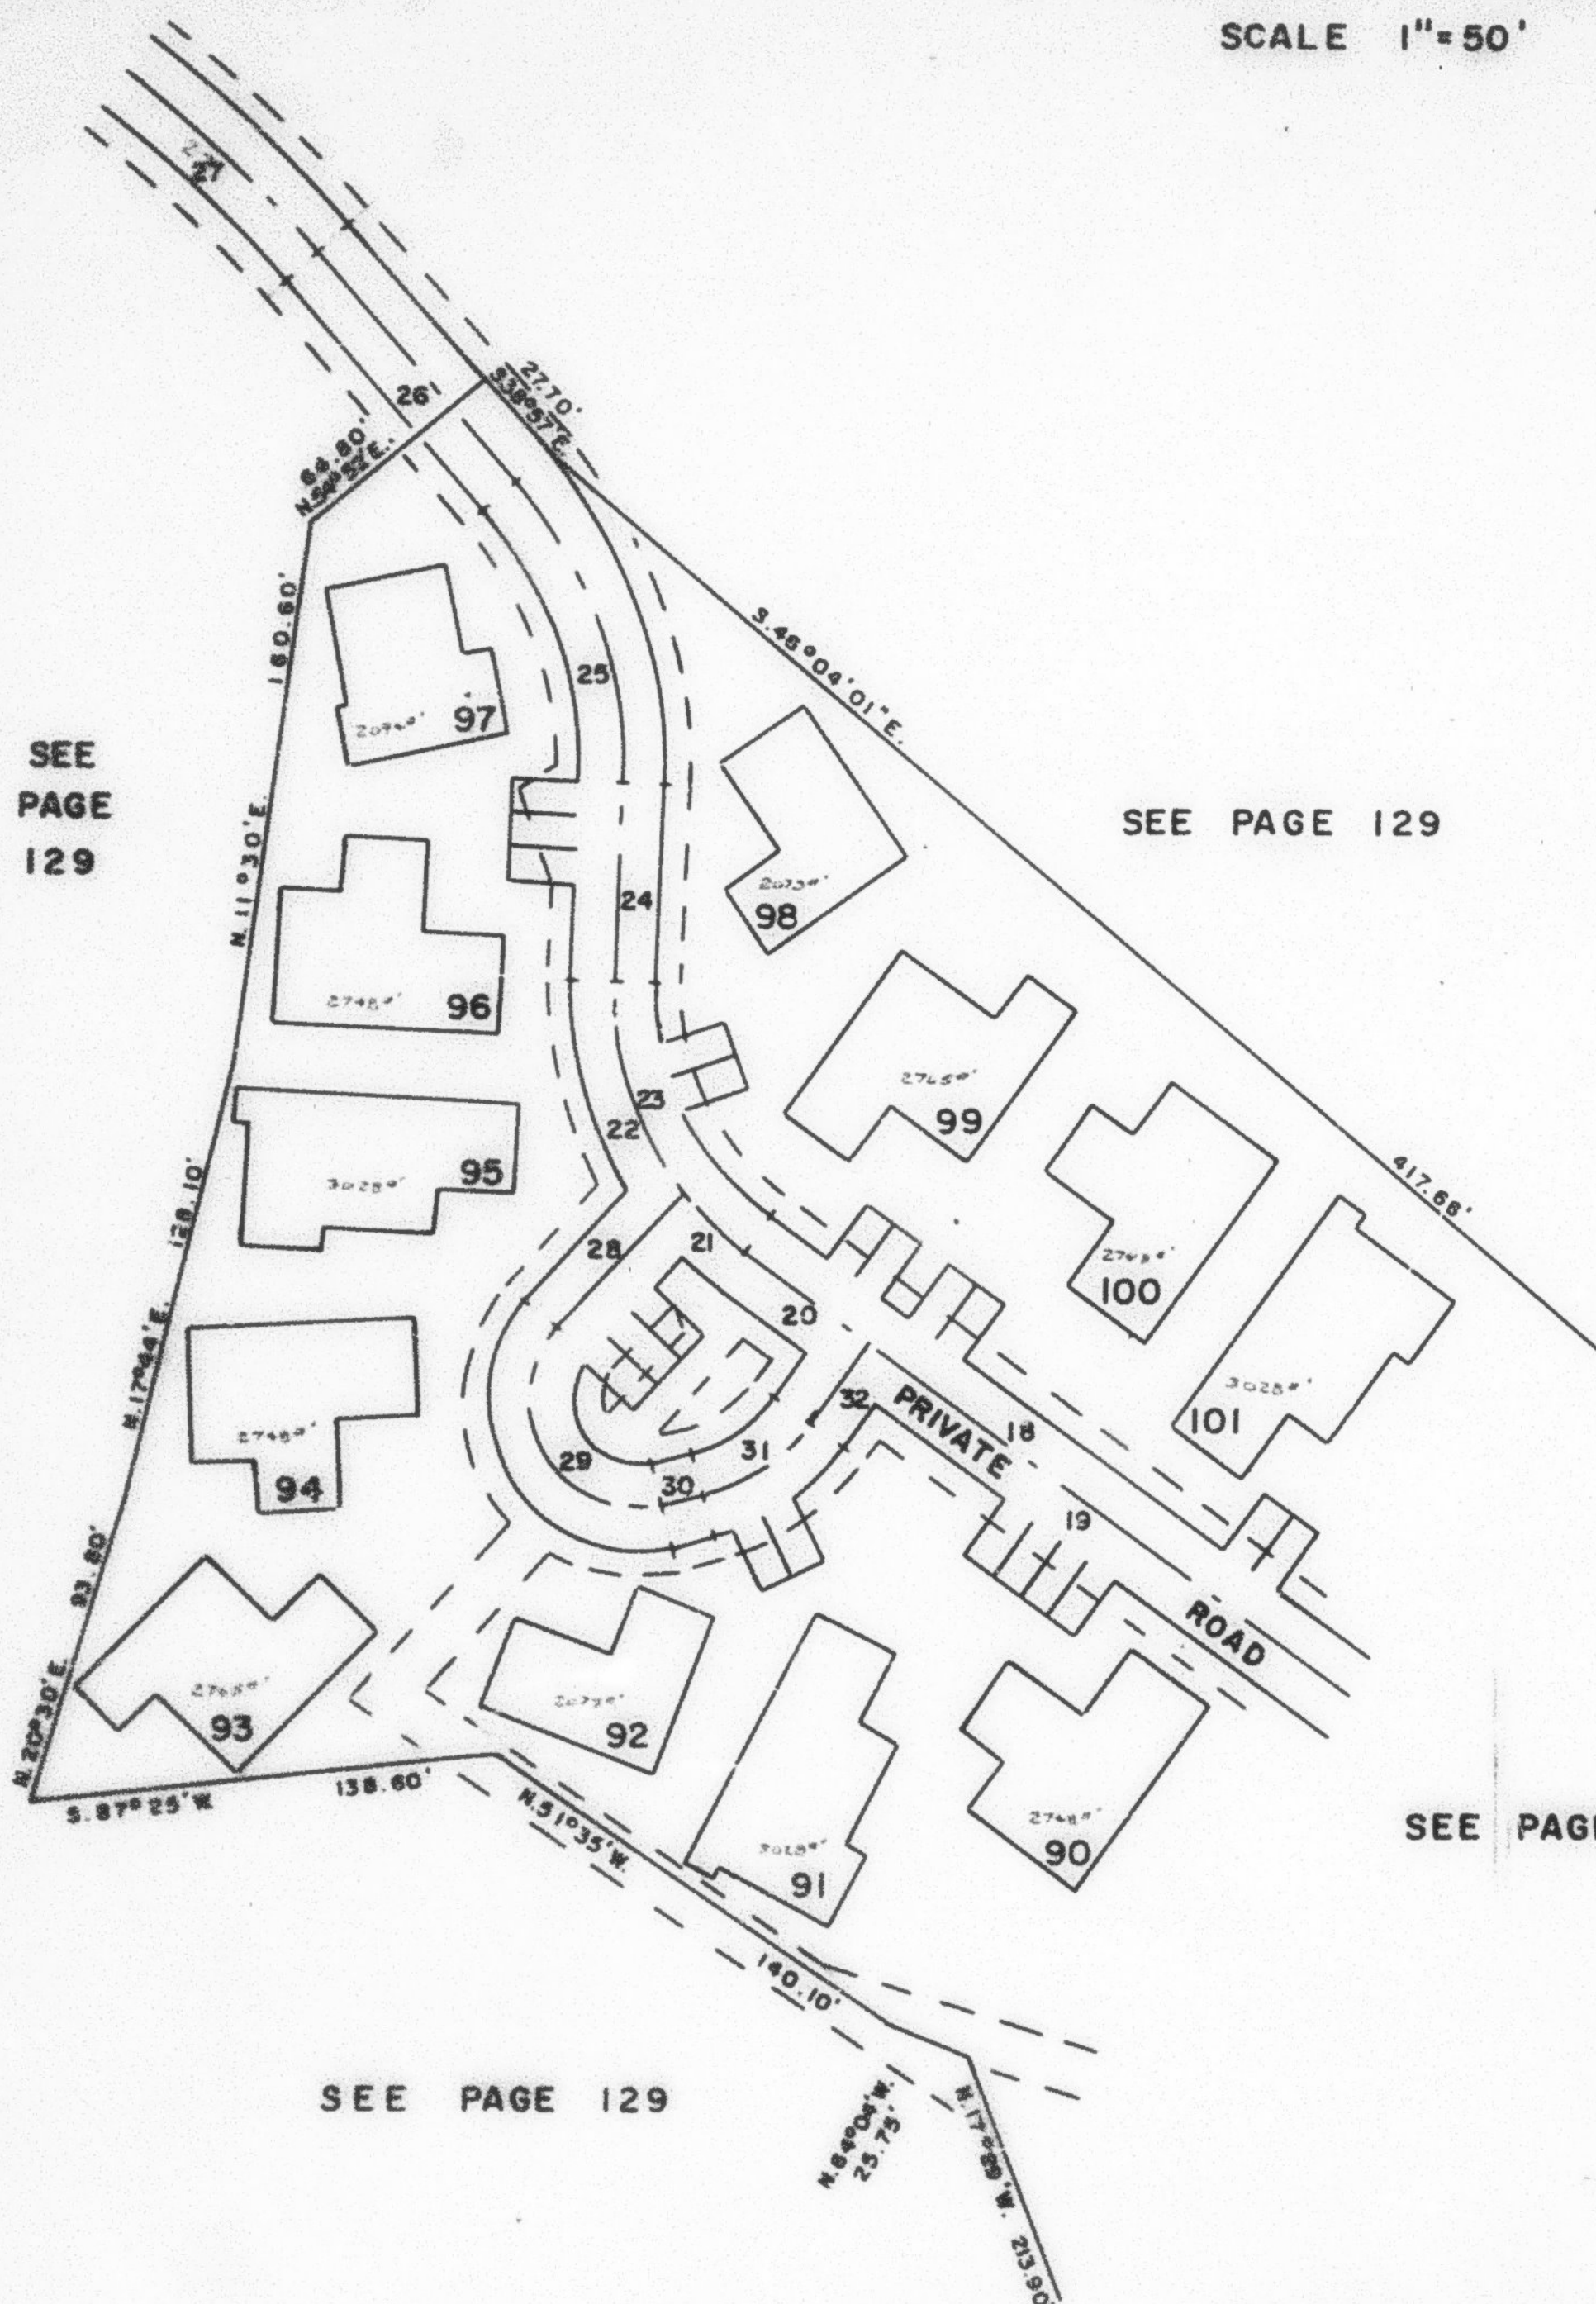

LOT NO	SERIAL NO	NAME OF OWNERSHIP
90	0001	A O K LANDS INC.
91	0002	
92	0003	
93	0004	
94	0005	
95	0006	
96	0007	
97	0008	
98	0009	
99	0010	
100	0011	
101	0012	

LINE	ROAD DATA
18	N. 49° 53' 36" W. 370.00'
19	N. 49° 53' 36" W. 251.03'
20	N. 49° 53' 36" W. 44.97'
21	Δ=15° 17' 53" R=95.36' L=25.46'
22	Δ=40° 02' 33" R=95.36' L=80.84'
23	Δ=55° 20' 26" R=95.36' T=50.00' L=92.10'
24	N. 5° 26' 51" E. 58.66'
25	Δ=44° 23' 51" R=122.53' T=50.00' L=94.95'
26	S. 38° 57' E. 108.42'
27	Δ=12° 36' 23" R=444.79' T=49.13' L=97.86'
28	N. 47° 40' E. 54.07'
29	Δ=148° 00' R=31.54' T=110.00' L=81.48'
30	S. 79° 40' W. 14.00'
31	Δ=39° 33' 36" R=55.61' T=20.00' L=38.40'
32	S. 40° 06' 24" 28.25'

FOR COMPLETE ENG. DATA
 SEE ORIG. DED. PLAT IN
 BOOK 20, PAGES 91, 92