

MOUNTAIN MEADOW ESTATES SUBDIVISION

TAXING UNIT: II

PLEASANT VIEW CITY

PREFIX: 17-132



LOTS, 1-10

SCALE: 1" = 50'

EXCEPT WHERE OTHERWISE SHOWN
ALL LOTS OWNED BY:GENE L. SMITH
2nd YOUNG R.

CURVE		DATA	
C-2	C-3	C-4	C-5
$\Delta = 92^{\circ}51'58''$	$2^{\circ}51'58''$	$1^{\circ}52'45''$	$42^{\circ}41'44''$
R = 15.00'	914.93'	914.93'	15.00'
L = 24.31'	45.77'	30.01'	11.09'
T = 15.77'	22.89'	15.00'	5.81'
LC = 21.74'	45.76'	30.00'	10.84'

SEE BELOW AT RIGHT

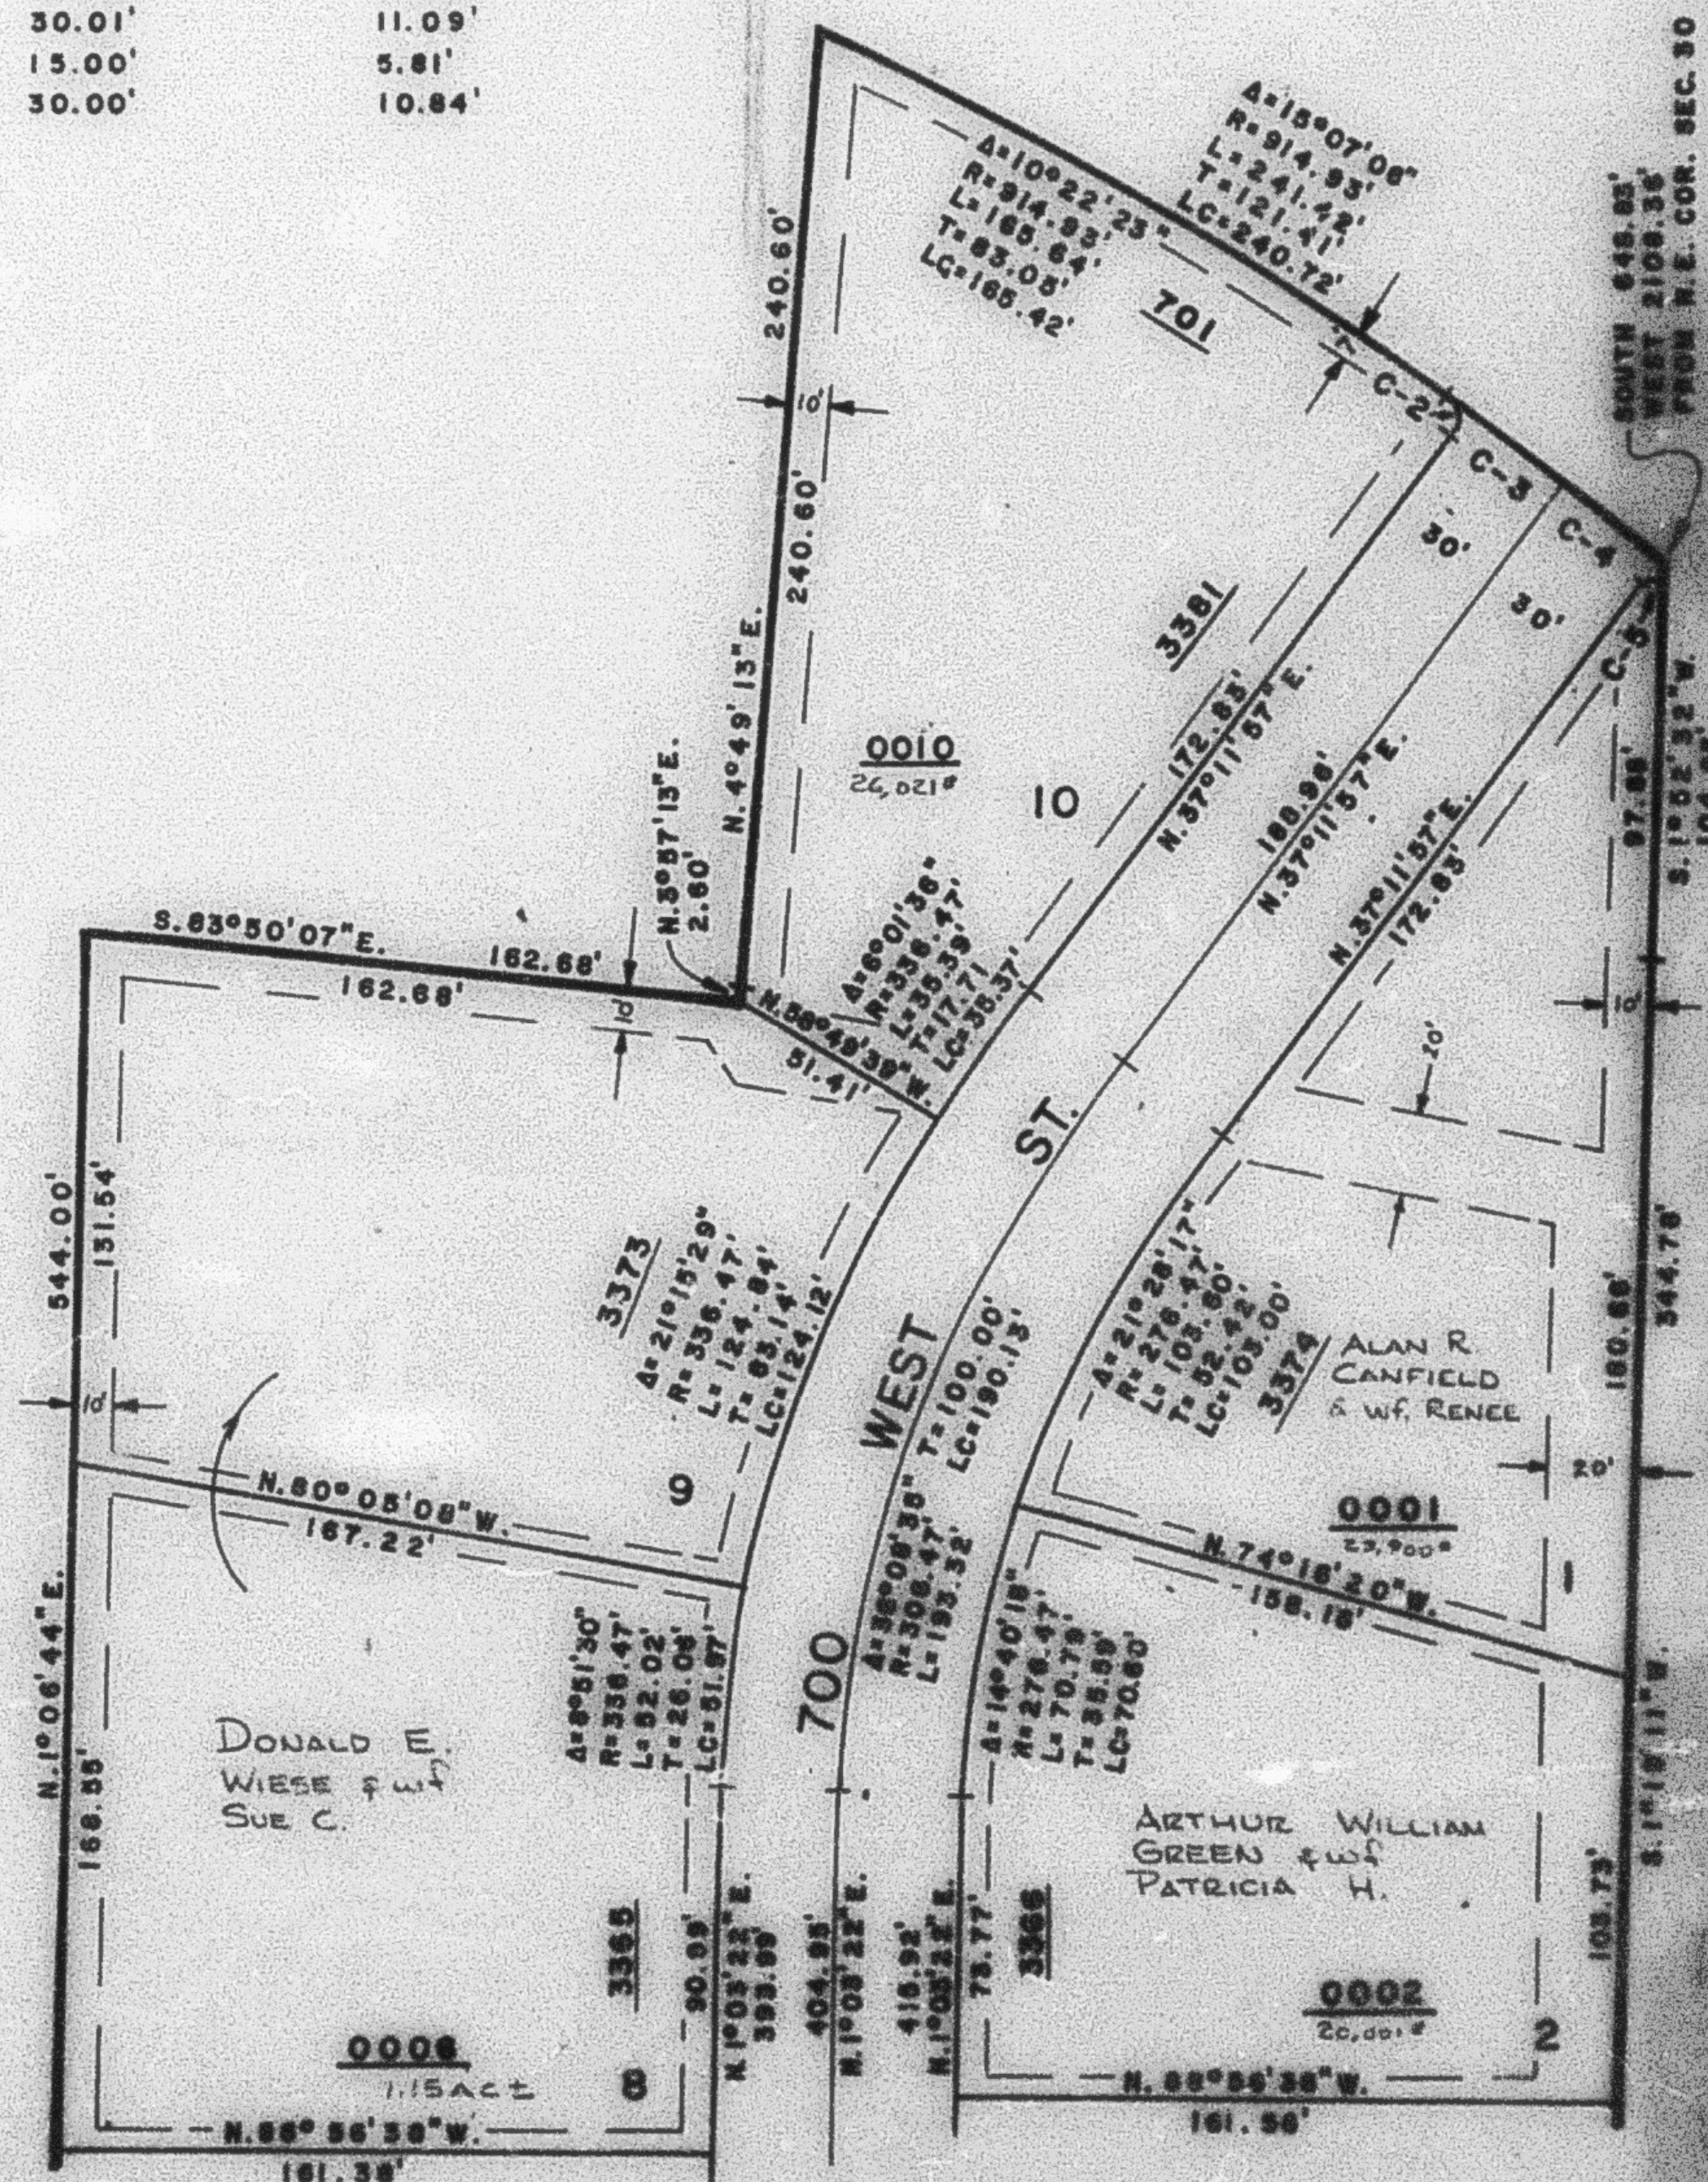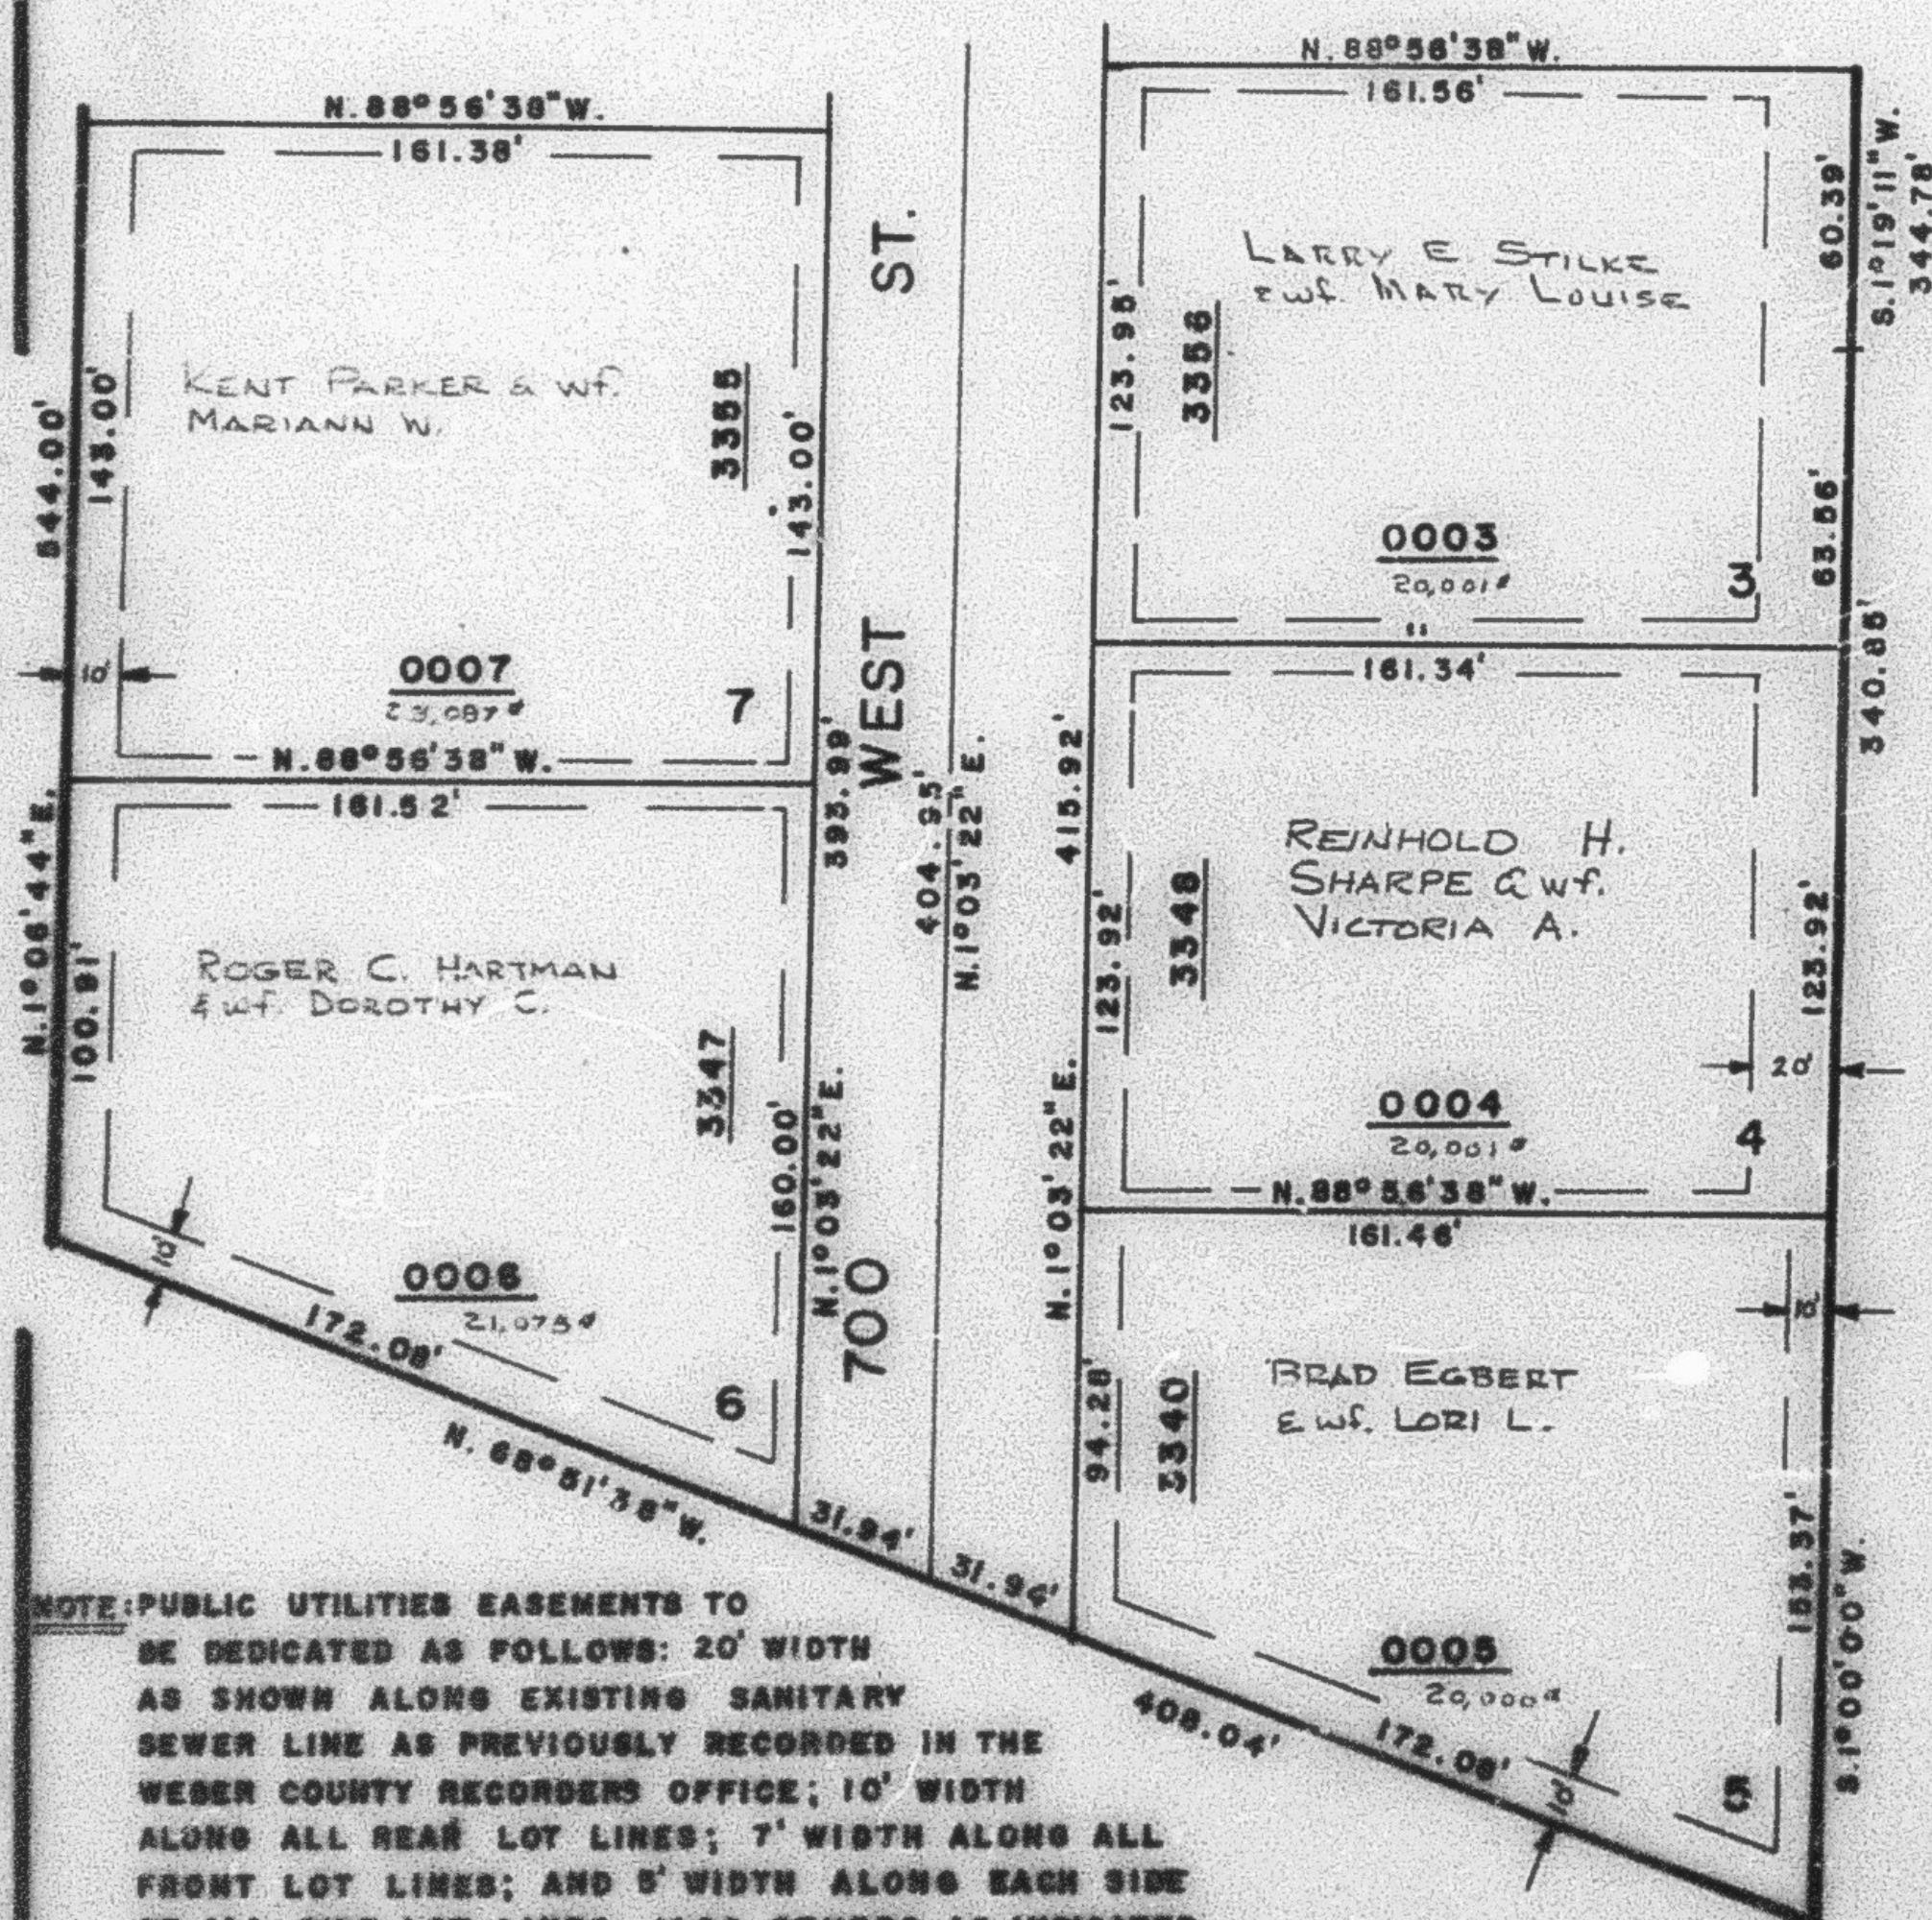

SEE ABOVE AT LEFT