

PART OF SECTION 29, T. 7 N., R. 1 W., S. L. B. & M. **LARSON PARK SUBDIVISION**

133

TAXING UNIT 10


PHASE I
 IN NORTH OGDEN CITY

PREFIX 17-133

SCALE 1" = 40'

SEE BOOK 16, PAGE 37-2

EXCEPT WHERE OTHERWISE SHOWN
 ALL LOTS OWNED BY
 RALPH A. LARSON
 ET AL.

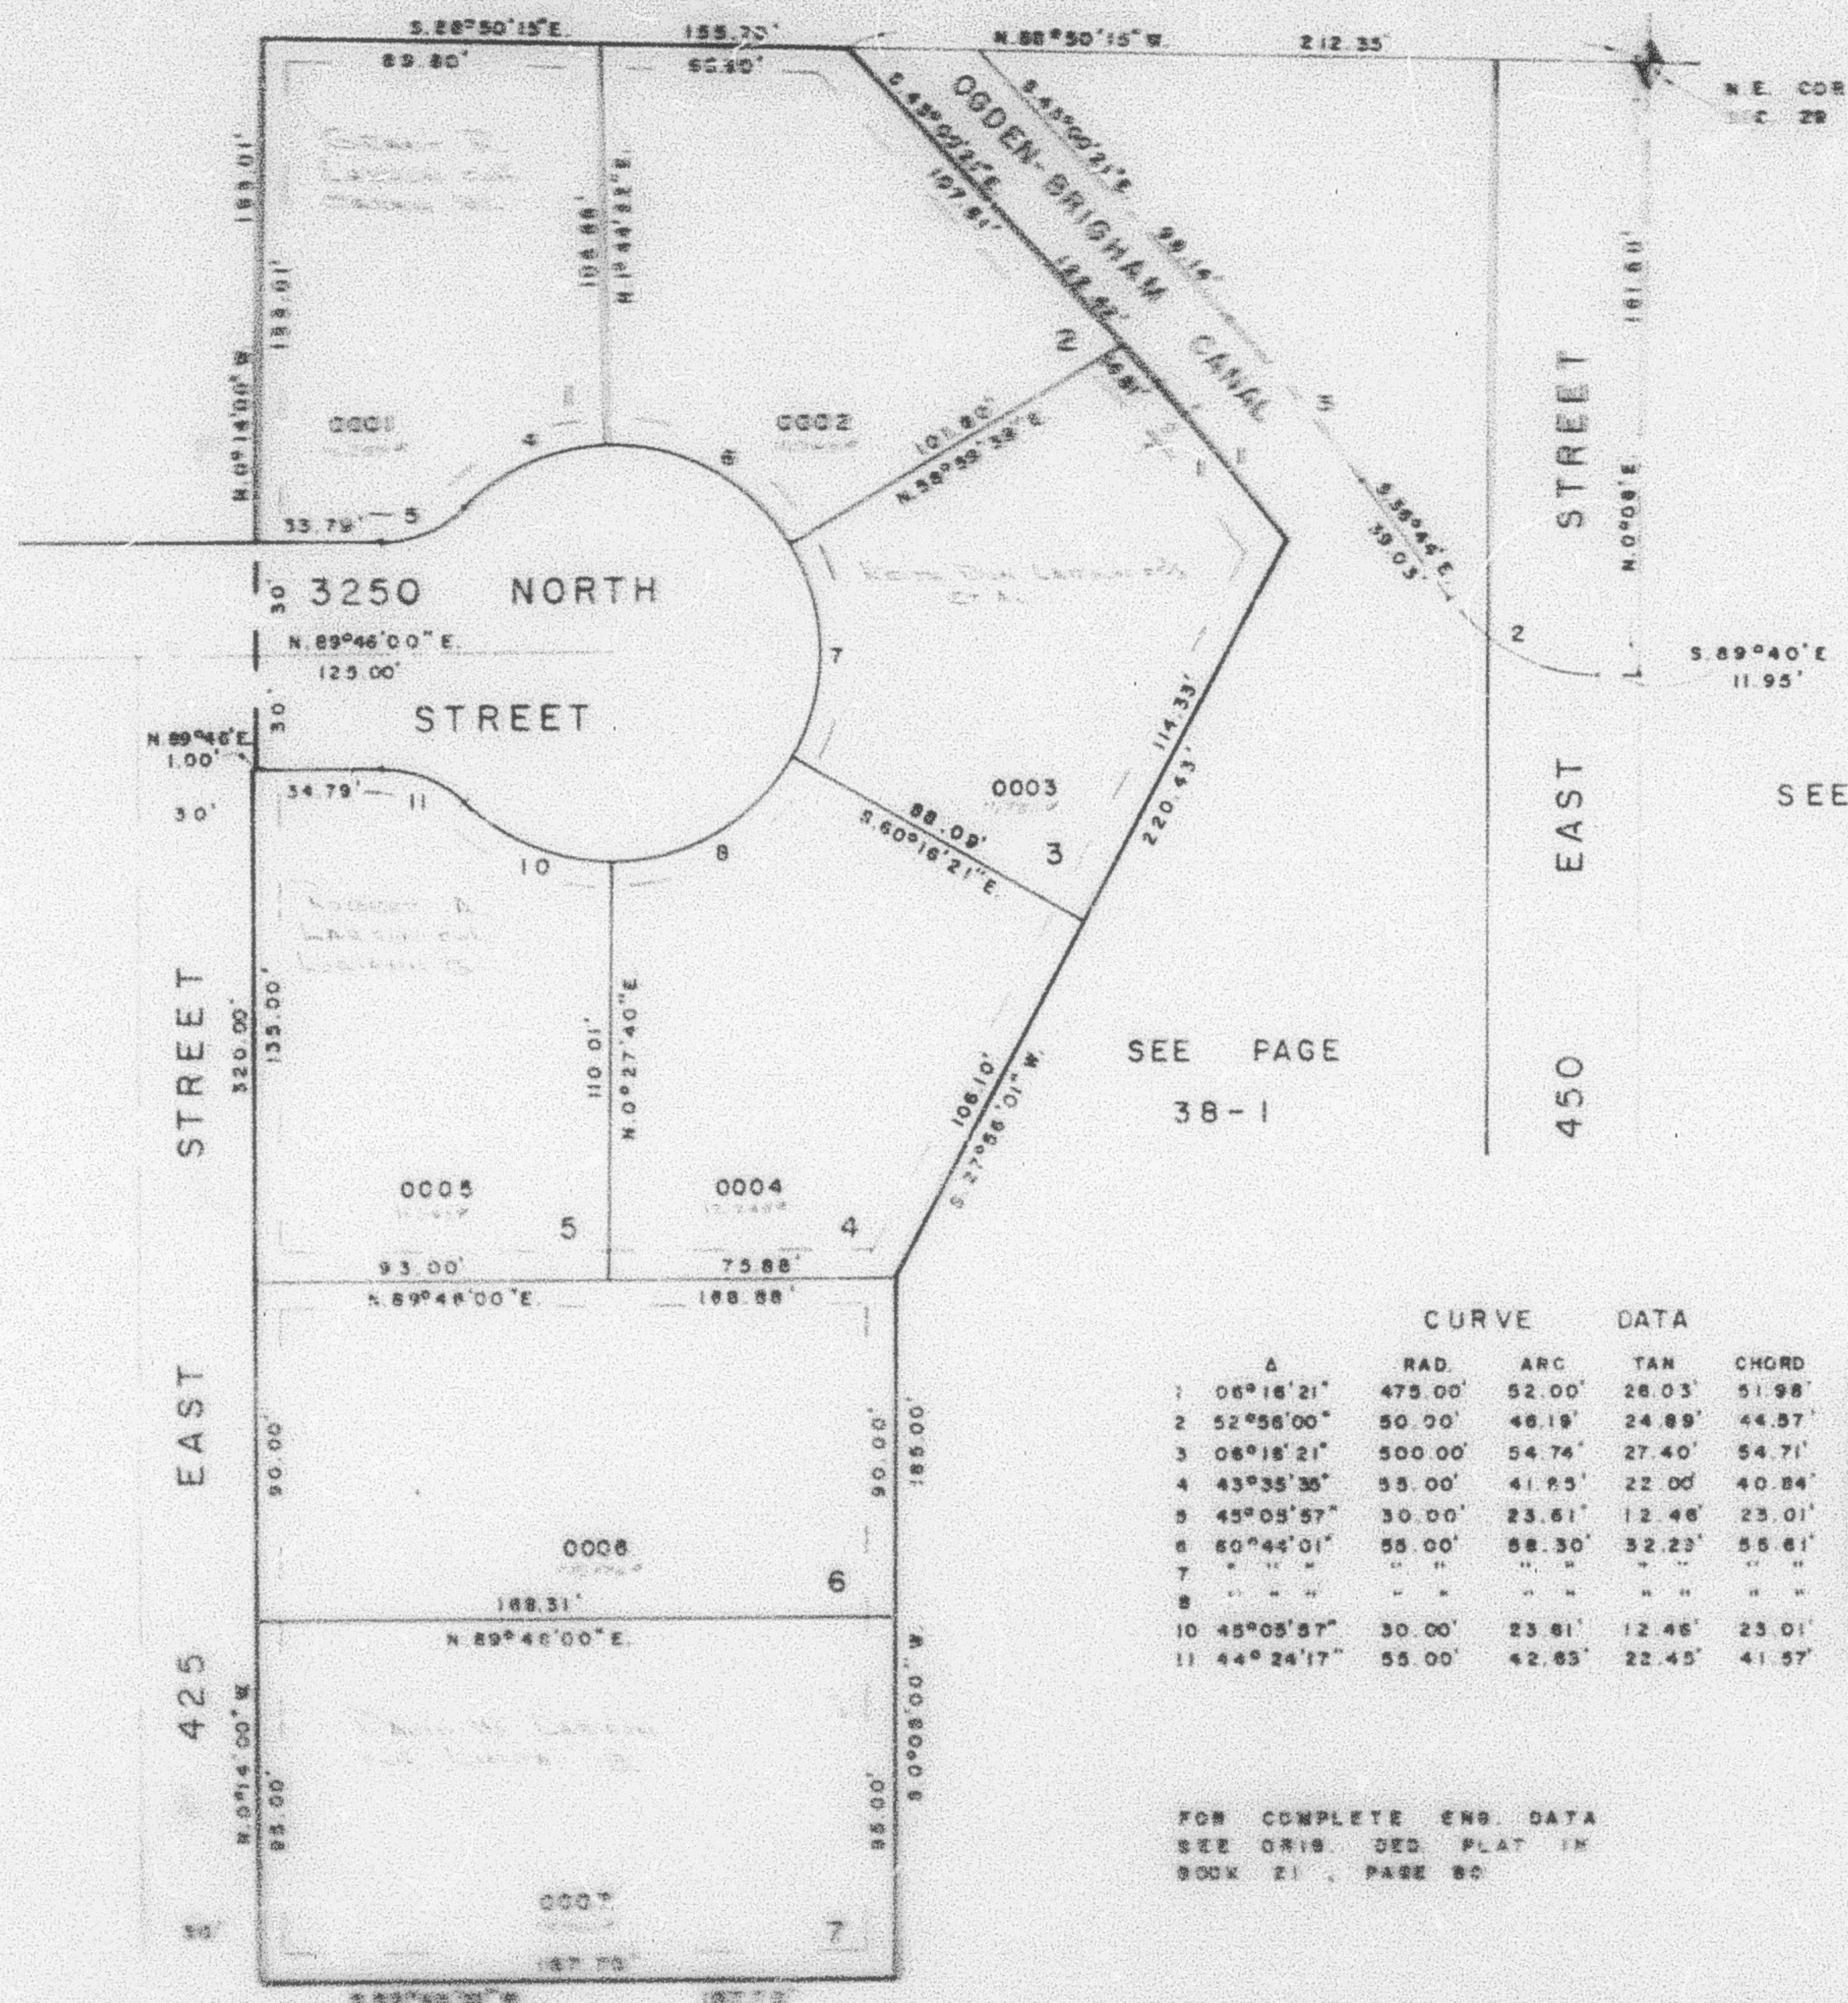

SEE PAGE
 23

SEE PAGE 41

SEE PAGE
 38-1

CURVE DATA						
Δ	RAD.	ARC	TAN	CHORD	CHORD BRG.	
1 06°18'21"	475.00'	52.00'	26.03'	51.98'	S.39°52'11"E.	
2 52°56'00"	50.00'	46.19'	24.89'	44.57'	S.63°12'00"E.	
3 06°18'21"	500.00'	54.74'	27.40'	54.71'	S.39°52'10"E.	
4 43°35'36"	55.00'	41.93'	22.00'	40.84'	N.88°15'36"E.	
5 45°05'57"	30.00'	23.61'	12.46'	23.01'	N.67°15'01"E.	
6 60°44'01"	55.00'	68.30'	32.23'	55.61'	S.61°22'22"E.	
7 " " "	" " "	" " "	" " "	" " "	S.0°38'21"E.	
8 " " "	" " "	" " "	" " "	" " "	N.60°05'40"E.	
10 45°05'57"	30.00'	23.61'	12.46'	23.01'	S.67°41'01"E.	
11 44°24'17"	55.00'	42.63'	22.45'	41.57'	S.67°20'11"E.	

FOR COMPLETE ENG. DATA
 SEE ORIG. SUB. PLAT IN
 BOOK 21, PAGE 80

SEE PAGE 38-1

W.F. 5-78