

PART OF SECTION 29, T.7 N., R.1 W., S.L.B. & M.
LARSON PARK SUBDIVISION

133

TAXING UNIT 10

PHASE I
 IN NORTH OGDEN CITY


PREFIX 17-133

SCALE 1" = 40'

SEE BOOK 16, PAGE 37-2

EXCEPT WHERE OTHERWISE SHOWN
 ALL LOTS OWNED BY
 RALPH A. LARSEN
 and DONNA B.

SEE PAGE 41

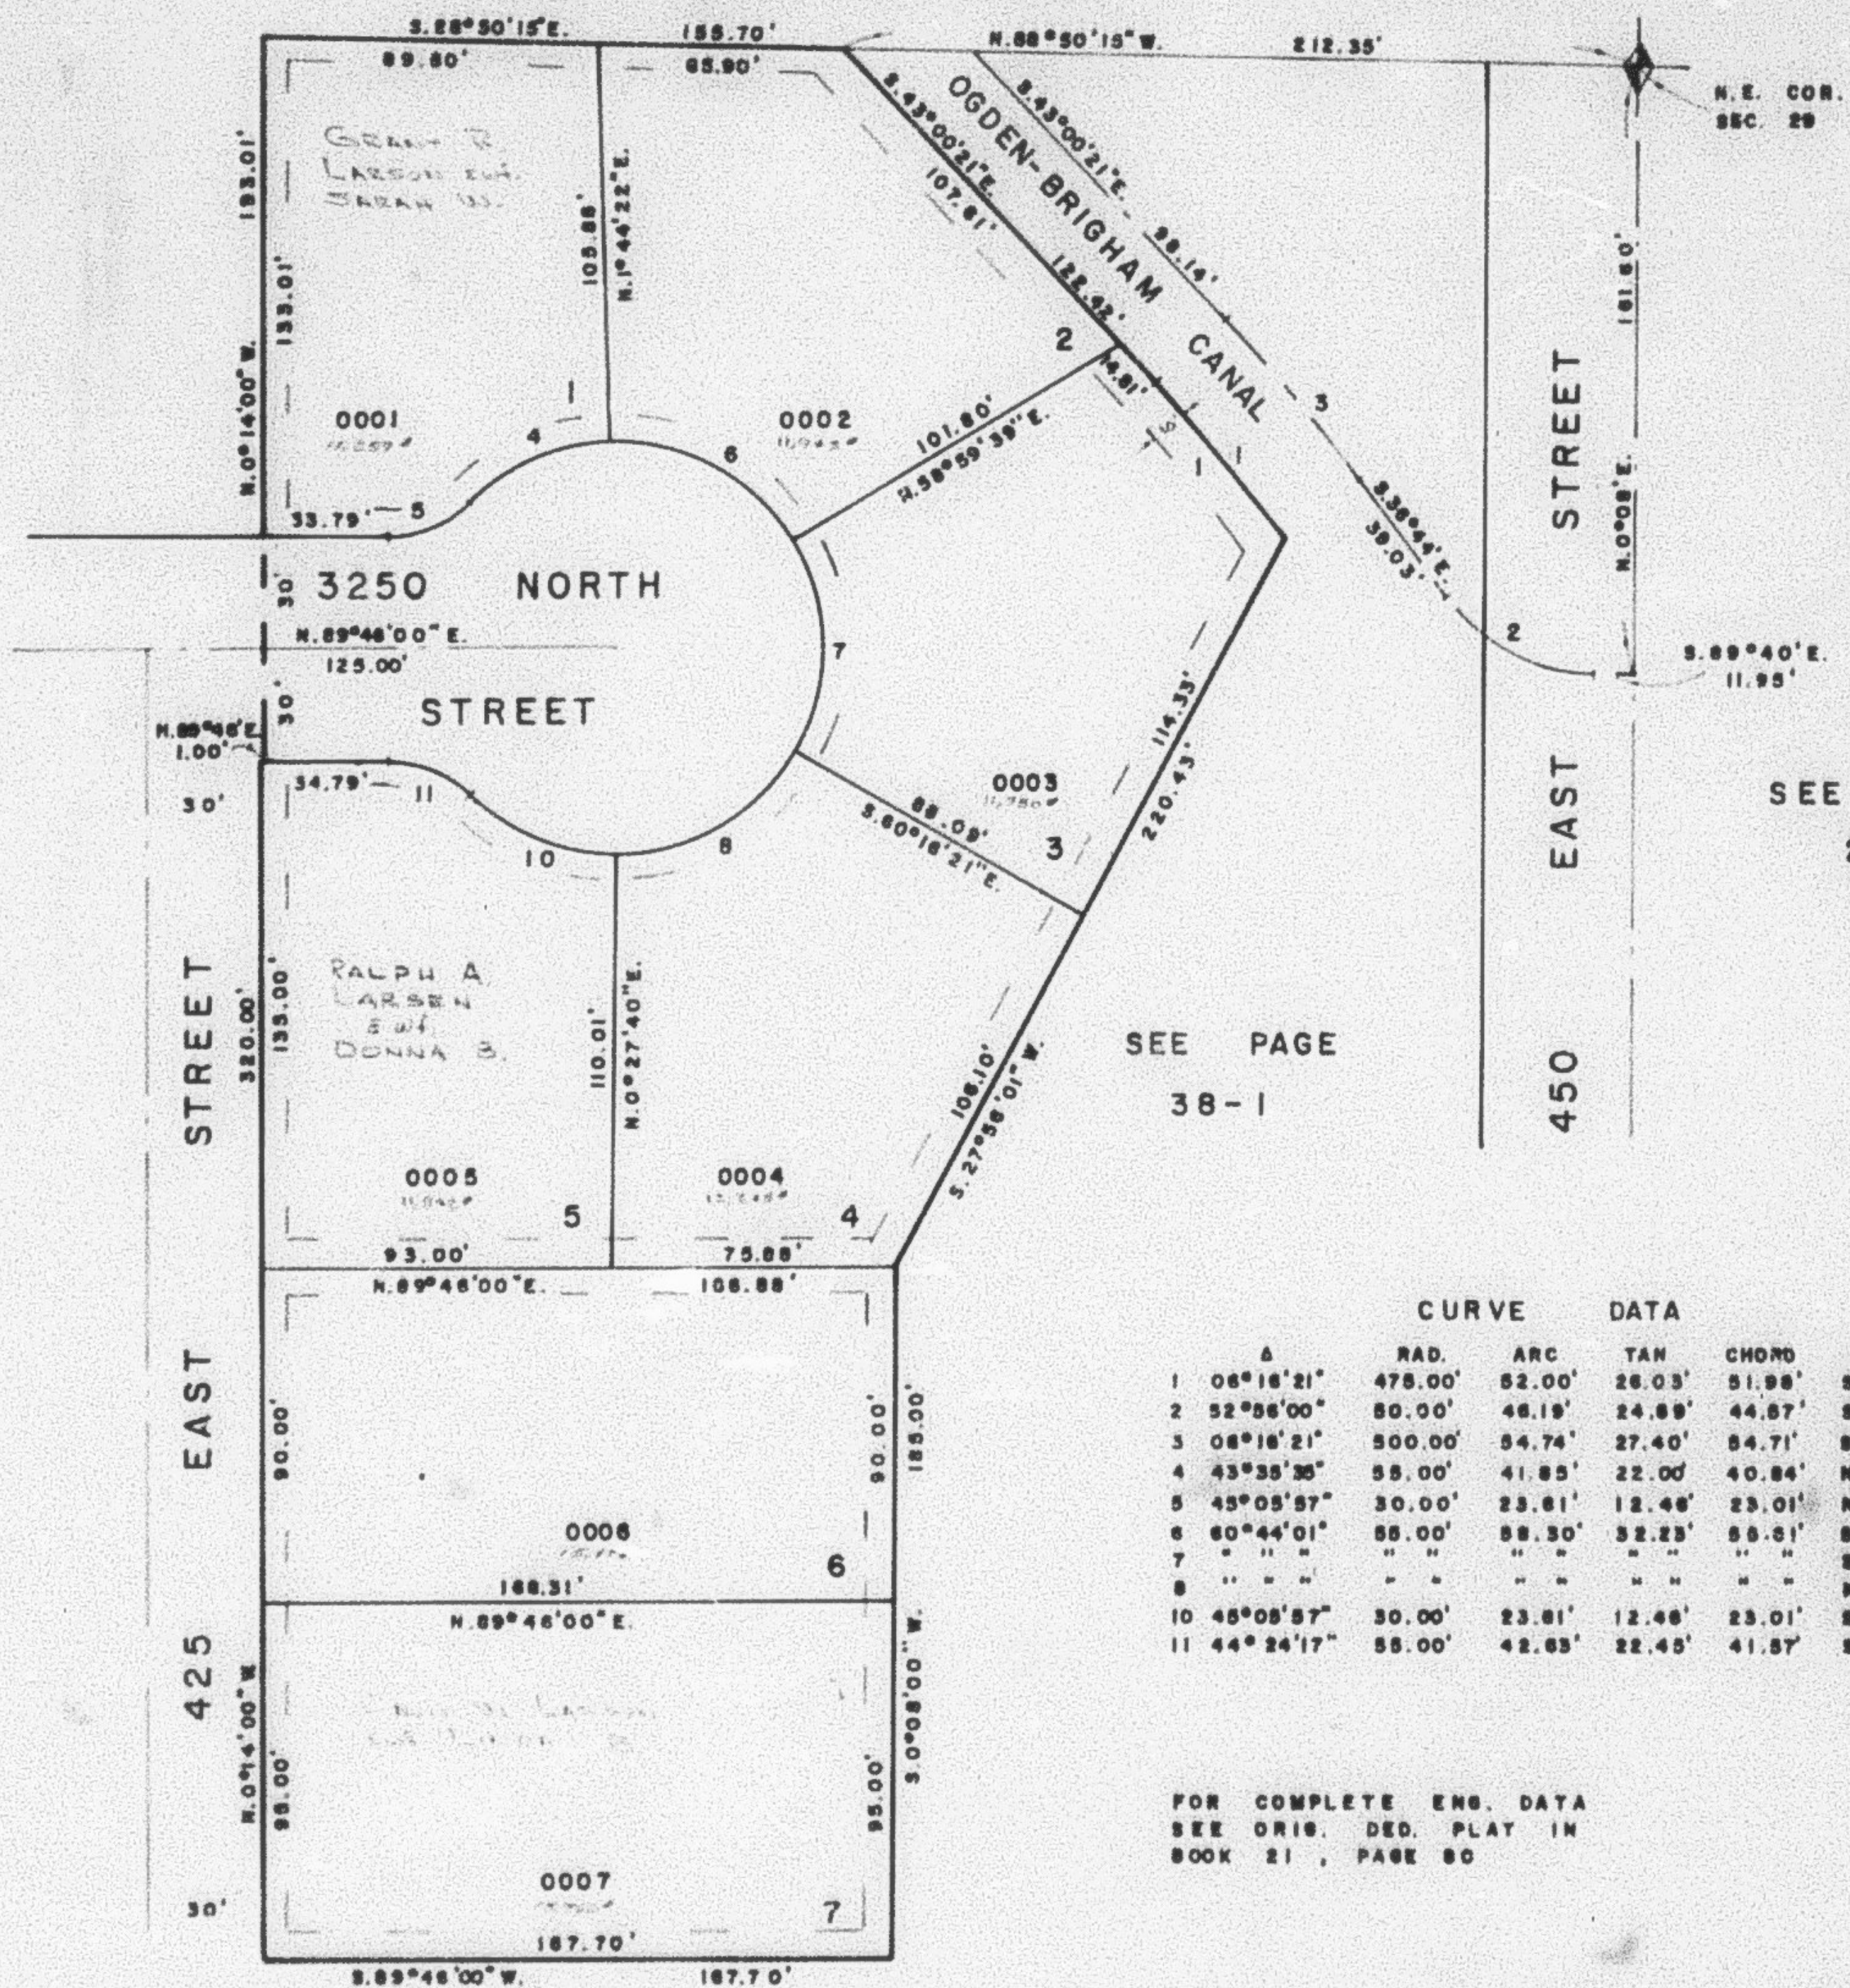

CURVE DATA

	Δ	RAD.	ARC	TAN	CHORD	CHORD BRG.
1	06°18'21"	475.00'	52.00'	28.03'	51.98'	S.39°52'11"E.
2	52°56'00"	80.00'	46.18'	24.89'	44.67'	S.63°12'00"E.
3	06°18'21"	500.00'	54.74'	27.40'	54.71'	S.39°52'10"E.
4	43°35'35"	55.00'	41.85'	22.00'	40.84'	N.88°15'58"E.
5	45°05'57"	30.00'	23.81'	12.46'	23.01'	N.87°13'01"E.
6	60°44'01"	55.00'	58.30'	32.23'	55.61'	S.61°22'22"E.
7	" " "	" " "	" " "	" " "	" " "	S.0°38'21"E.
8	" " "	" " "	" " "	" " "	" " "	N.80°08'40"E.
10	45°05'57"	30.00'	23.81'	12.46'	23.01'	S.87°41'01"E.
11	44°24'17"	55.00'	42.63'	22.45'	41.57'	S.67°20'11"E.

FOR COMPLETE ENG. DATA
 SEE ORIG. DED. PLAN IN
 BOOK 21, PAGE 80