

PART OF SECTION 29, T.7 N., R.1 W., S.L.B. & M. **LARSON PARK SUBDIVISION**

133

TAXING UNIT 10


PHASE 1
 IN NORTH OGDEN CITY

PREFIX 17-133

SCALE 1" = 40'

SEE BOOK 16, PAGE 37-2

EXCEPT WHERE OTHERWISE SHOWN
 ALL LOTS OWNED BY:
 RALPH A. LARSON
 EUL. DONNA B.

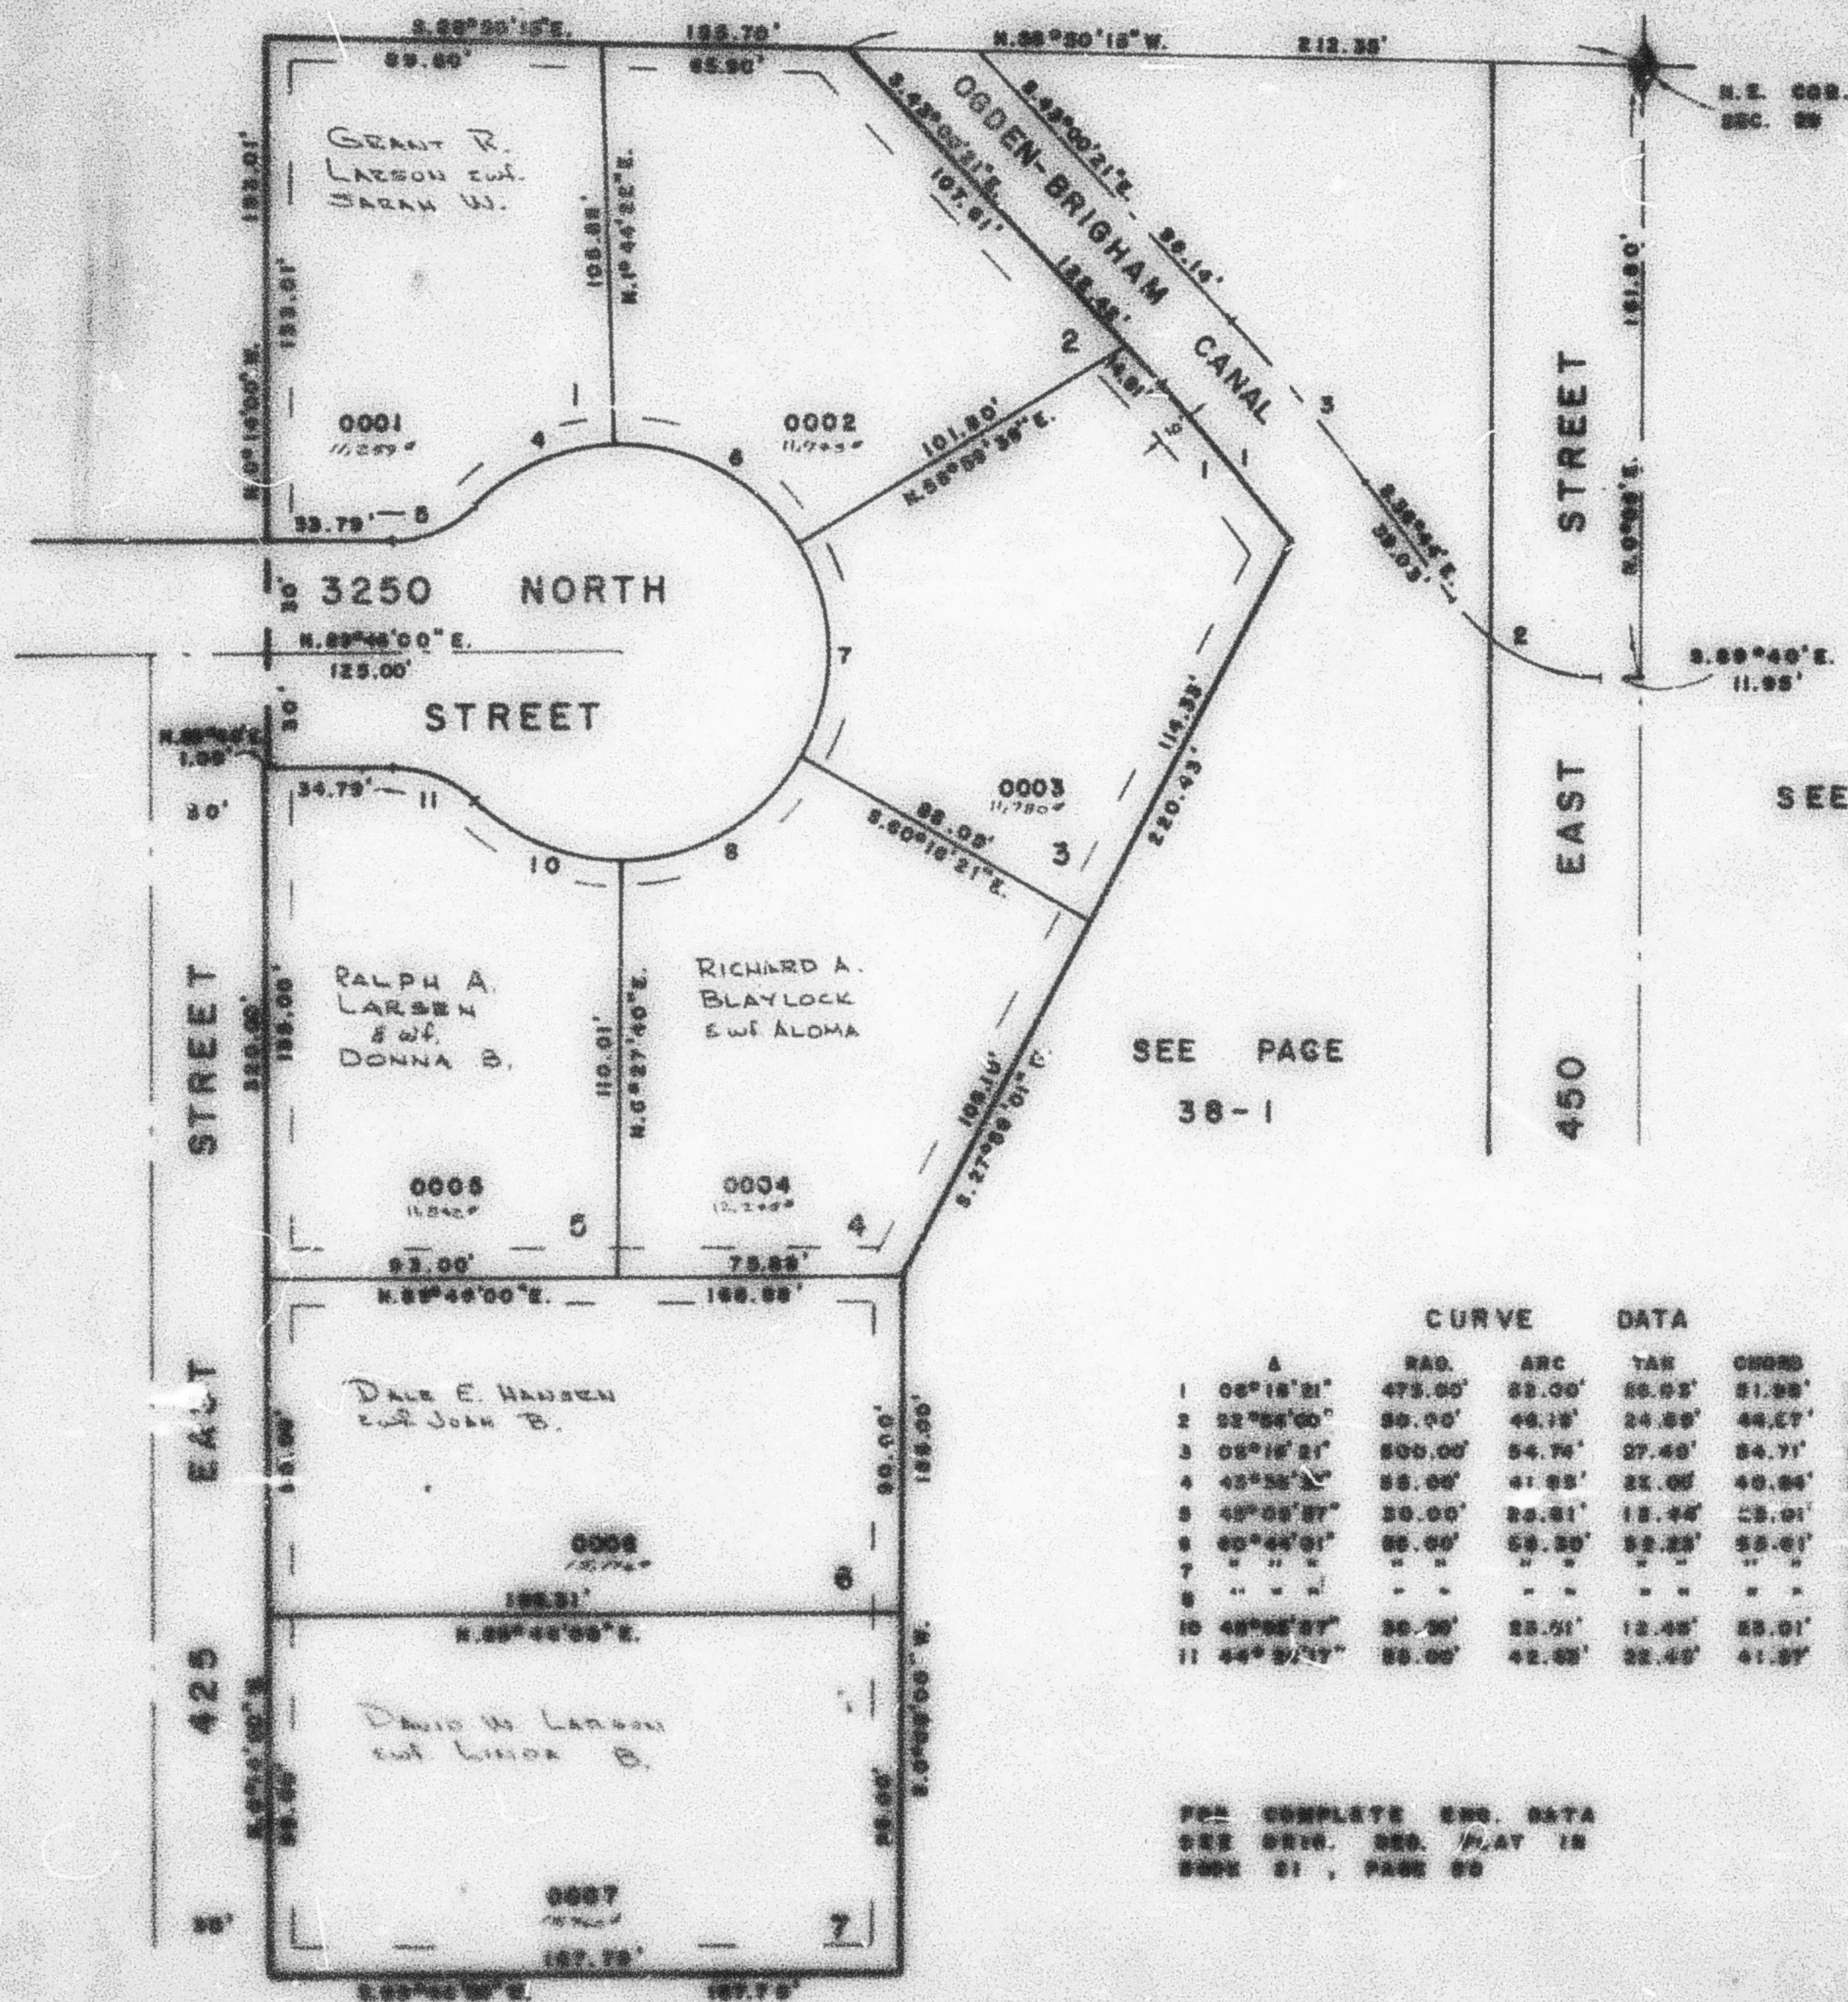

SEE PAGE
 23

SEE PAGE 41

SEE PAGE
 38-1

CURVE DATA		RAD.		ARC		TAN		CHORD		CHORD BEG.	

