

PART OF SECTION 29, T. 7 N., R. 1 W., S. L. B. & M. **LARSON PARK SUBDIVISION**

133


TAXING UNIT: 10

PHASE I
 IN NORTH OGDEN CITY

PREFIX: 17-133

SCALE 1" = 40'

SEE BOOK 16, PAGE 37-2

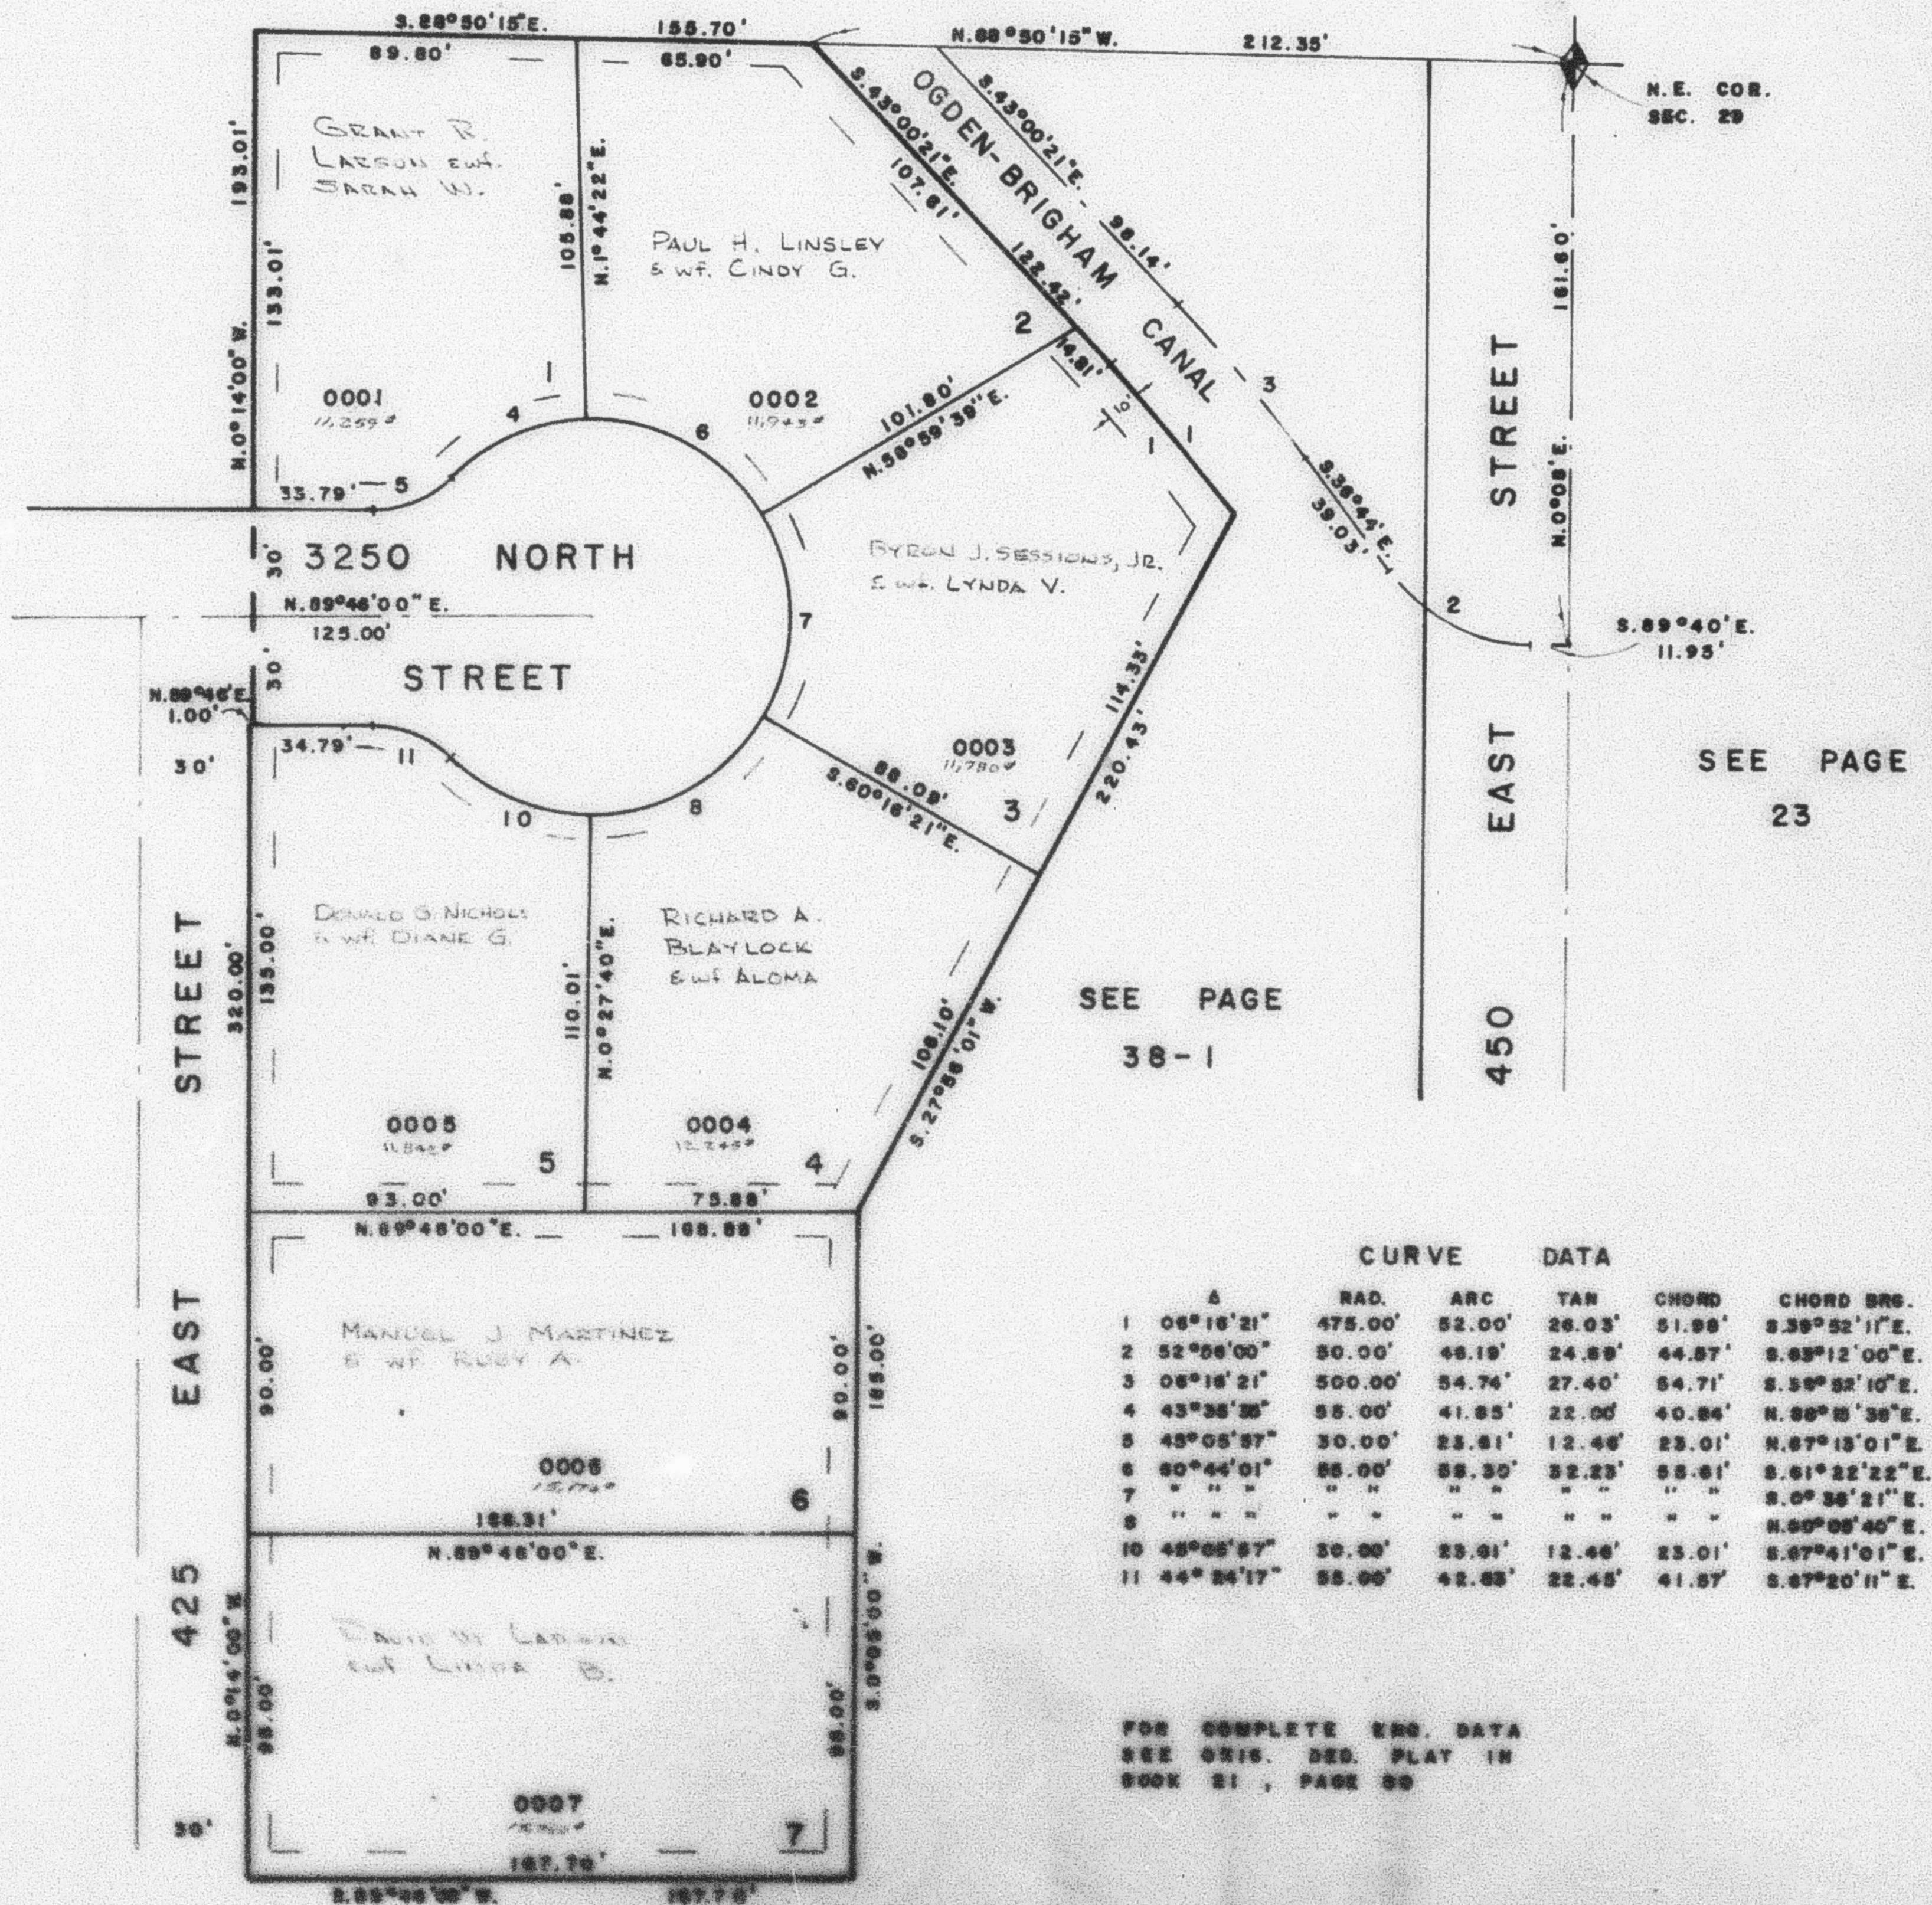

SEE PAGE 41

SEE PAGE 38-1

SEE PAGE 23

CURVE DATA							
	Δ	RAD.	ARC	TAN	CHORD	CHORD BEG.	
1	06°16'21"	475.00'	52.00'	26.03'	51.99'	S.39°52'11"E.	
2	52°06'00"	50.00'	46.19'	24.89'	44.87'	S.63°12'00"E.	
3	06°16'21"	500.00'	54.74'	27.40'	54.71'	S.59°52'10"E.	
4	43°38'35"	55.00'	41.85'	22.00'	40.84'	N.86°18'36"E.	
5	43°05'37"	30.00'	23.81'	12.46'	23.01'	N.67°13'01"E.	
6	50°44'01"	55.00'	55.30'	32.23'	55.61'	S.61°22'22"E.	
7	" "	" "	" "	" "	" "	S.0°36'21"E.	
8	" "	" "	" "	" "	" "	N.60°09'40"E.	
10	48°05'37"	30.00'	23.81'	12.46'	23.01'	S.67°41'01"E.	
11	44°24'17"	55.00'	42.85'	22.45'	41.57'	S.67°20'11"E.	

FOR COMPLETE ENG. DATA
 SEE ORIG. DES. PLAT IN
 BOOK 21, PAGE 39

SEE PAGE 38-1

W.F.J. 9-78