

PART OF SECTION 29, T.7 N., R.1 W., S.L.B. & M. **LARSON PARK SUBDIVISION**

133


TAXING UNIT: 10

PHASE I
 IN NORTH OGDEN CITY

PREFIX: 17-133

SCALE 1" = 40'

SEE BOOK 16, PAGE 37-2

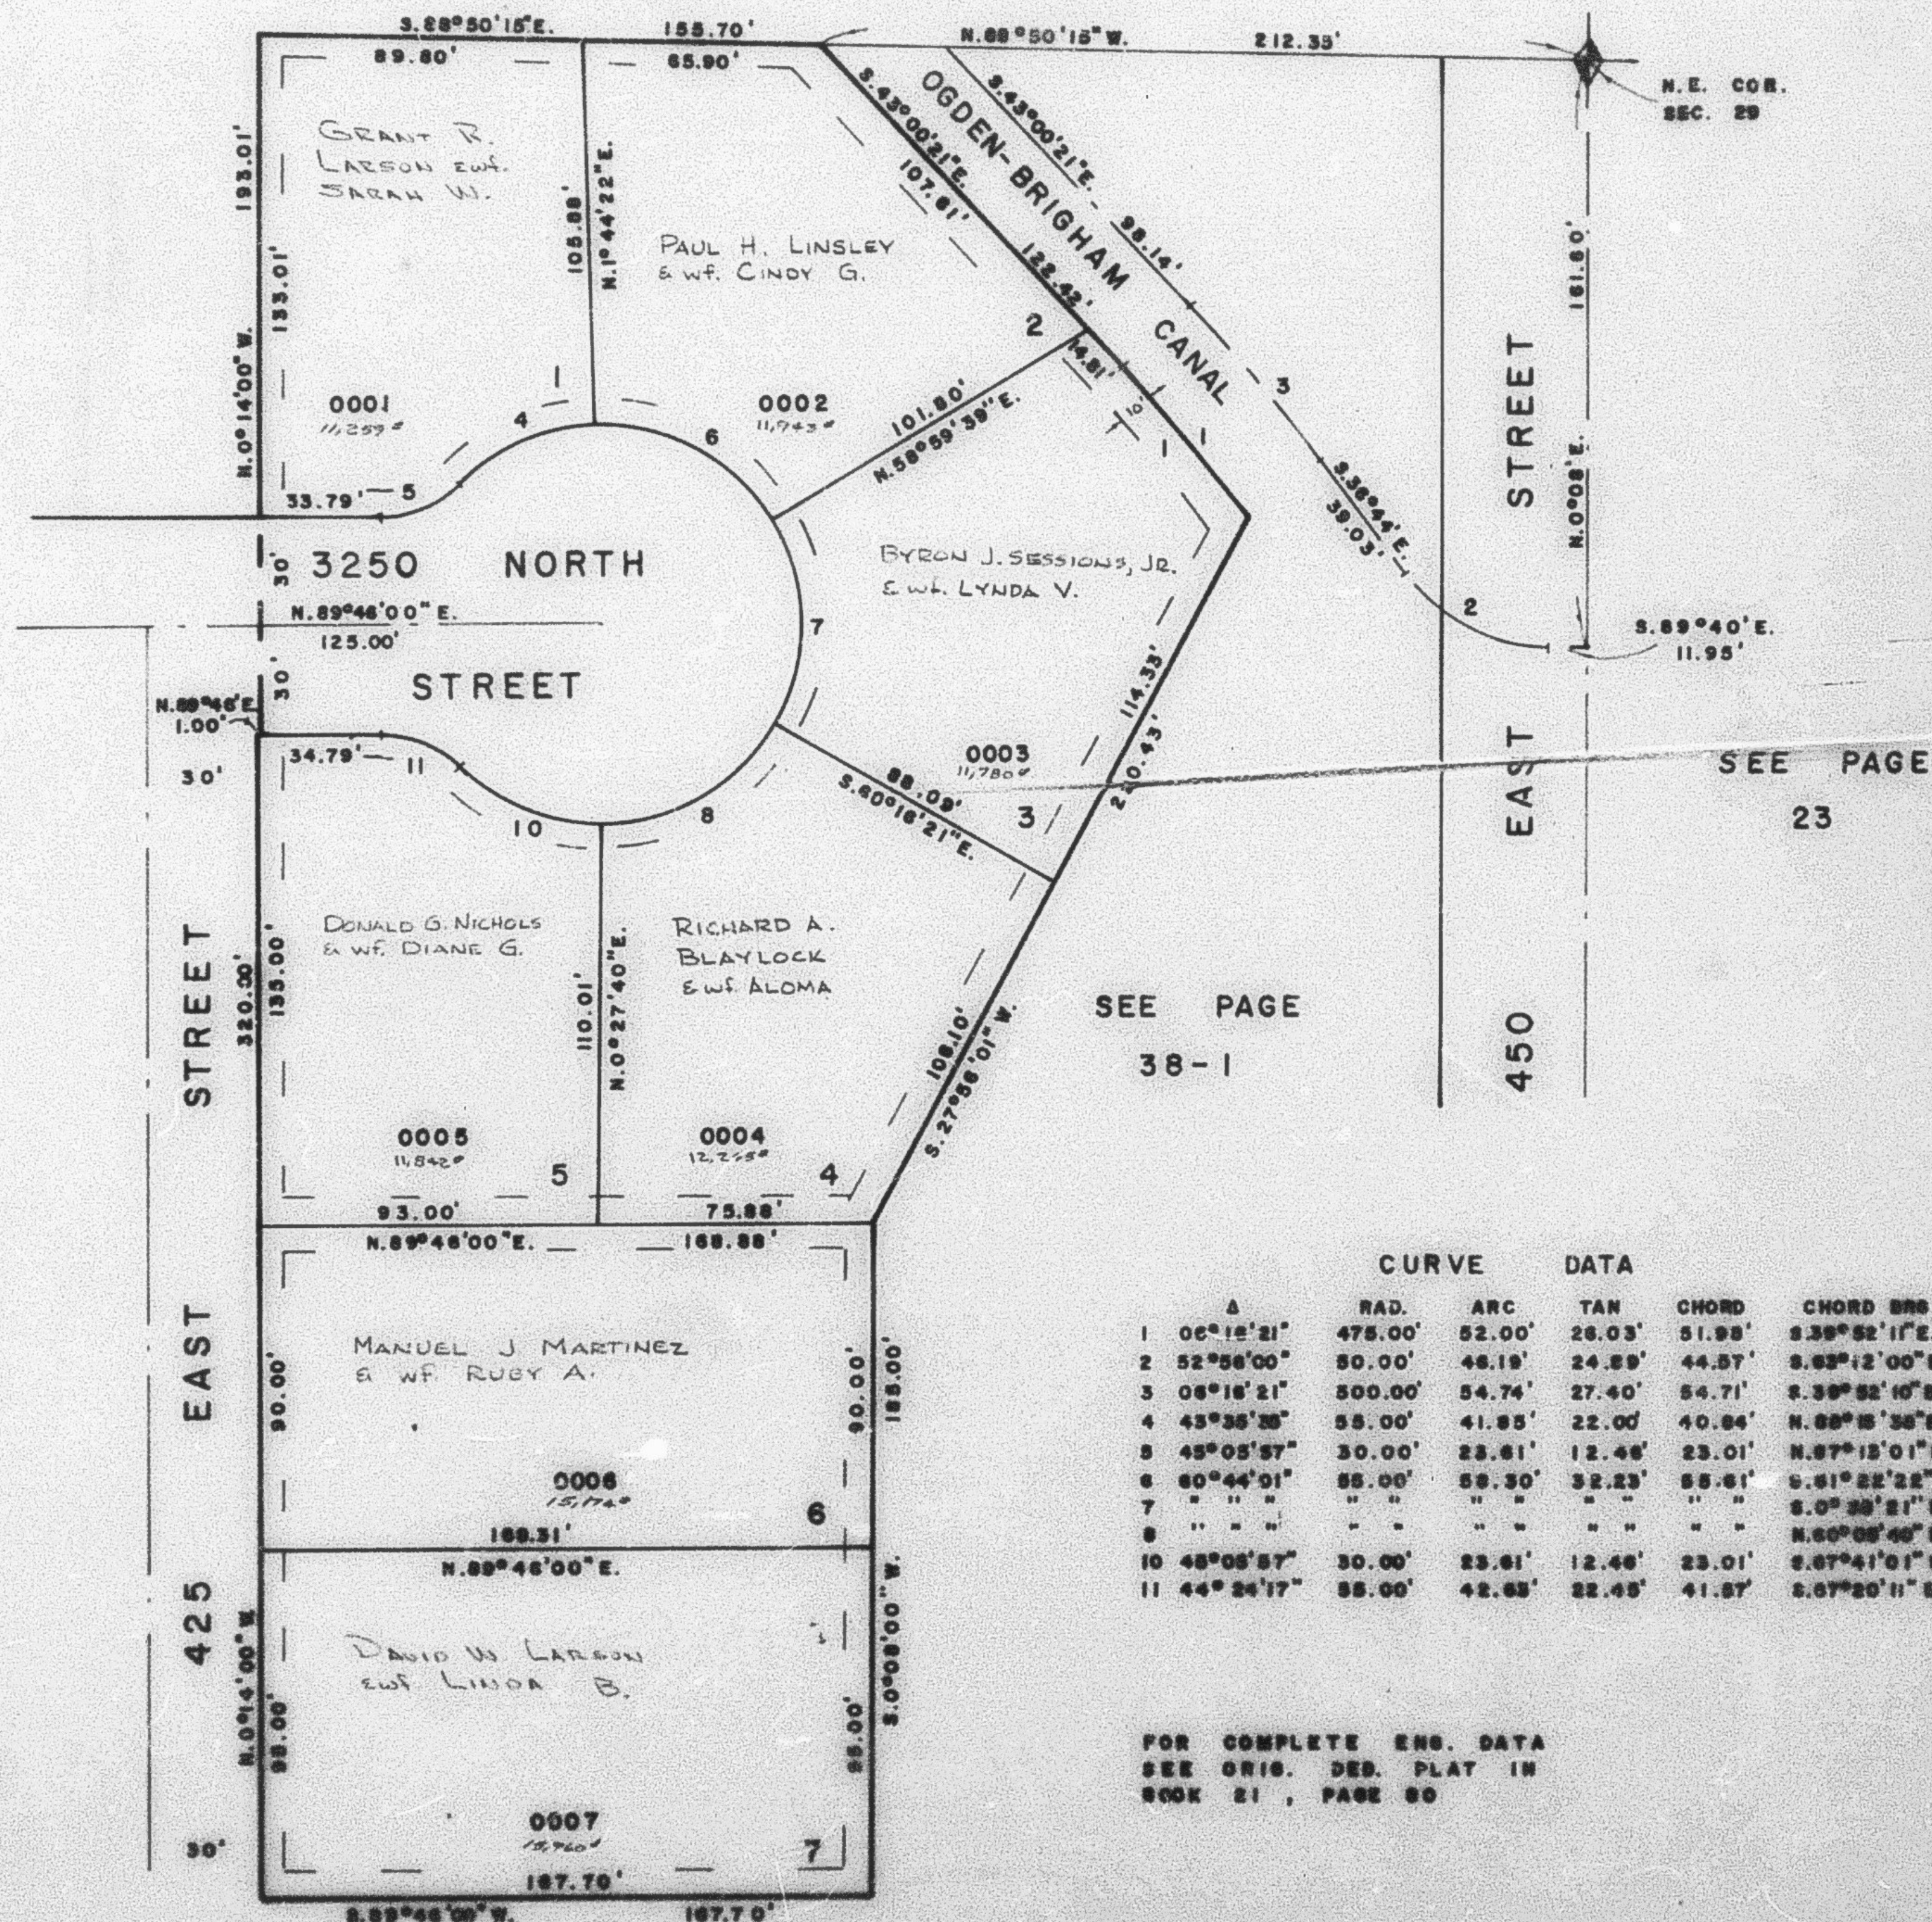

SEE PAGE 41

SEE PAGE 38-1

SEE PAGE 23

CURVE DATA					
Δ	RAD.	ARC	TAN	CHORD	CHORD BEG.
1 06°12'21"	475.00'	52.00'	26.03'	51.98'	8.39°52'11"E.
2 52°58'00"	50.00'	48.19'	24.89'	44.57'	8.33°12'00"E.
3 06°18'21"	500.00'	54.74'	27.40'	54.71'	8.39°52'10"E.
4 43°35'38"	55.00'	41.85'	22.00'	40.84'	N.88°15'36"E.
5 45°05'57"	30.00'	23.81'	12.46'	23.01'	N.87°15'01"E.
6 60°44'01"	55.00'	58.30'	32.23'	55.81'	S.61°22'22"E.
7 " " "	" "	" "	" "	" "	S.0°30'21"E.
8 " " "	" "	" "	" "	" "	N.60°05'40"E.
10 48°05'57"	30.00'	23.81'	12.46'	23.01'	S.67°41'01"E.
11 44°24'17"	55.00'	42.85'	22.45'	41.57'	S.67°20'11"E.

FOR COMPLETE ENG. DATA
 SEE ORIG. DES. PLAT IN
 BOOK 21, PAGE 80

SEE PAGE 38-1

W.F.J. 9-78