

PART OF SECTION 29, T. 7 N., R. 1 W., S. L. B. & M.
LARSON PARK SUBDIVISION

133


TAXING UNIT 10

PHASE I
 IN NORTH OGDEN CITY

SCALE 1" = 40'

PREFIX 17-133

SEE BOOK 16, PAGE 37-2

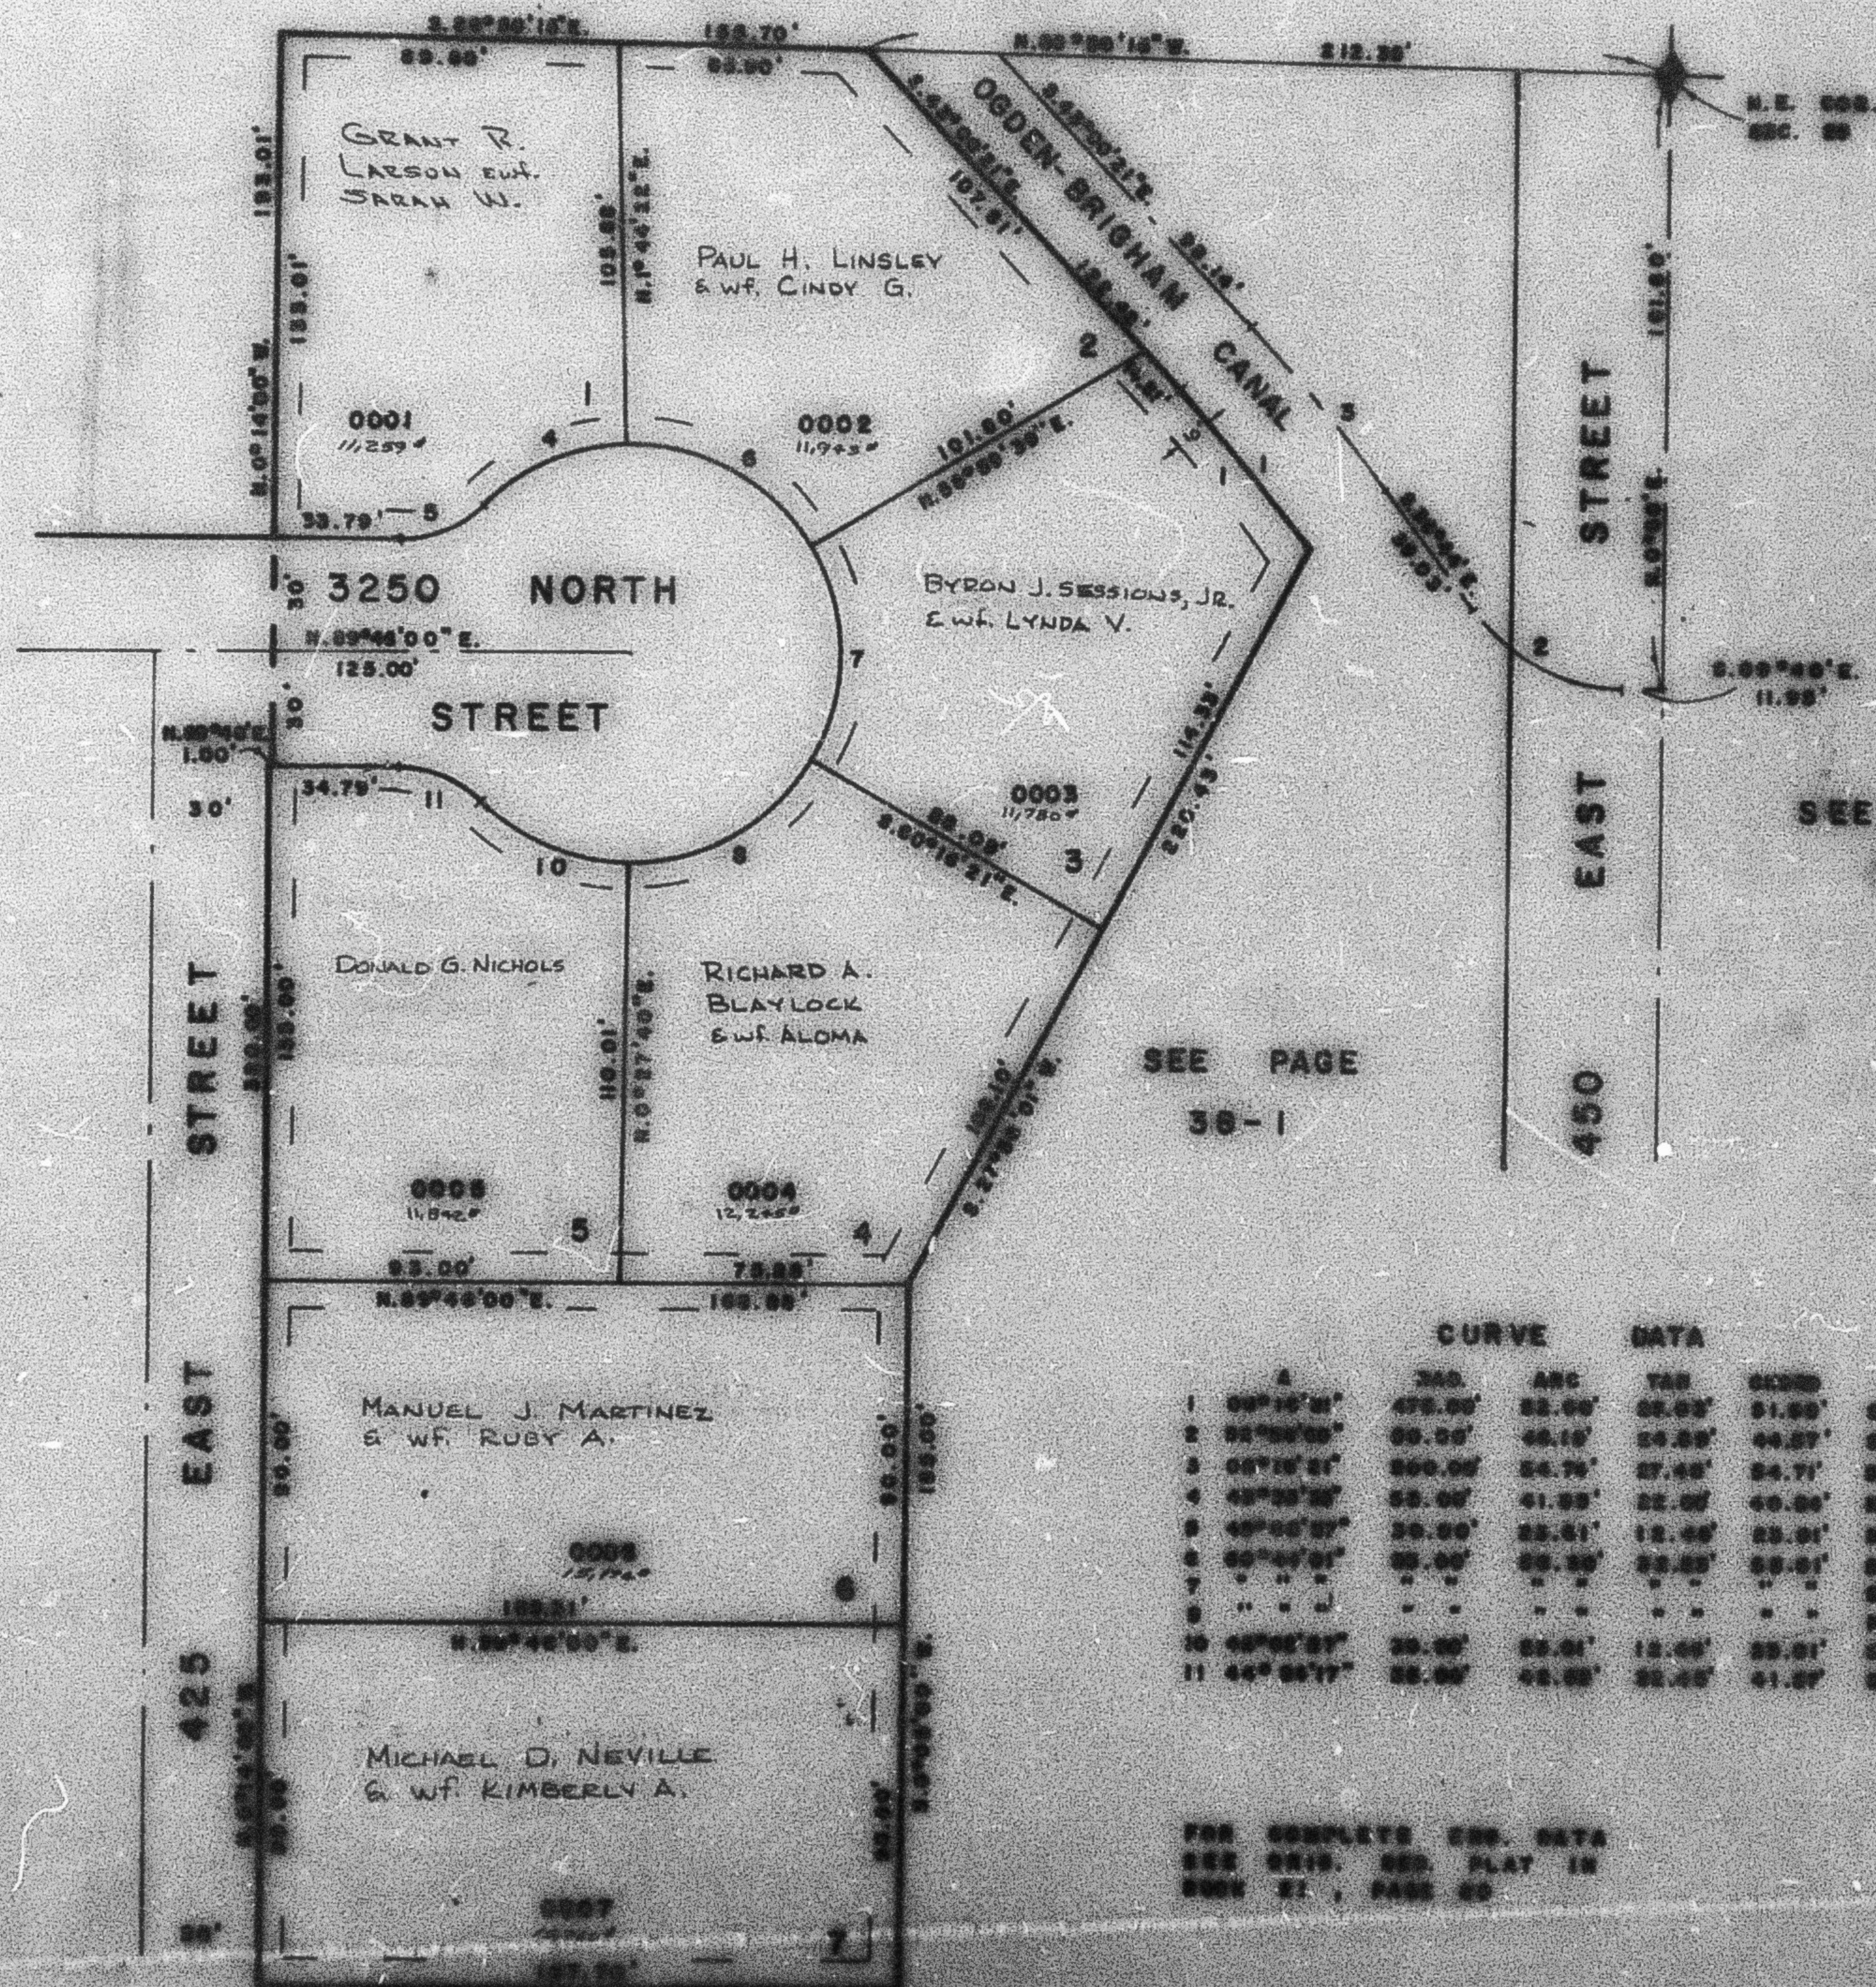

SEE PAGE 23

SEE PAGE 38-1

SEE PAGE 41

		CURVE		DATA		
FOR COMPLETE CURVE DATA

SEE PAGE 38-1

W.F.A. 8-78