

PART OF SECTION 29, T. 7 N., R. 1 W., S. L. B. & M. **LARSON PARK SUBDIVISION**

133


TAXING UNIT 10

PHASE I
 IN NORTH OGDEN CITY

SCALE 1" = 40'

PREFIX 17-133

SEE BOOK 16, PAGE 37-2

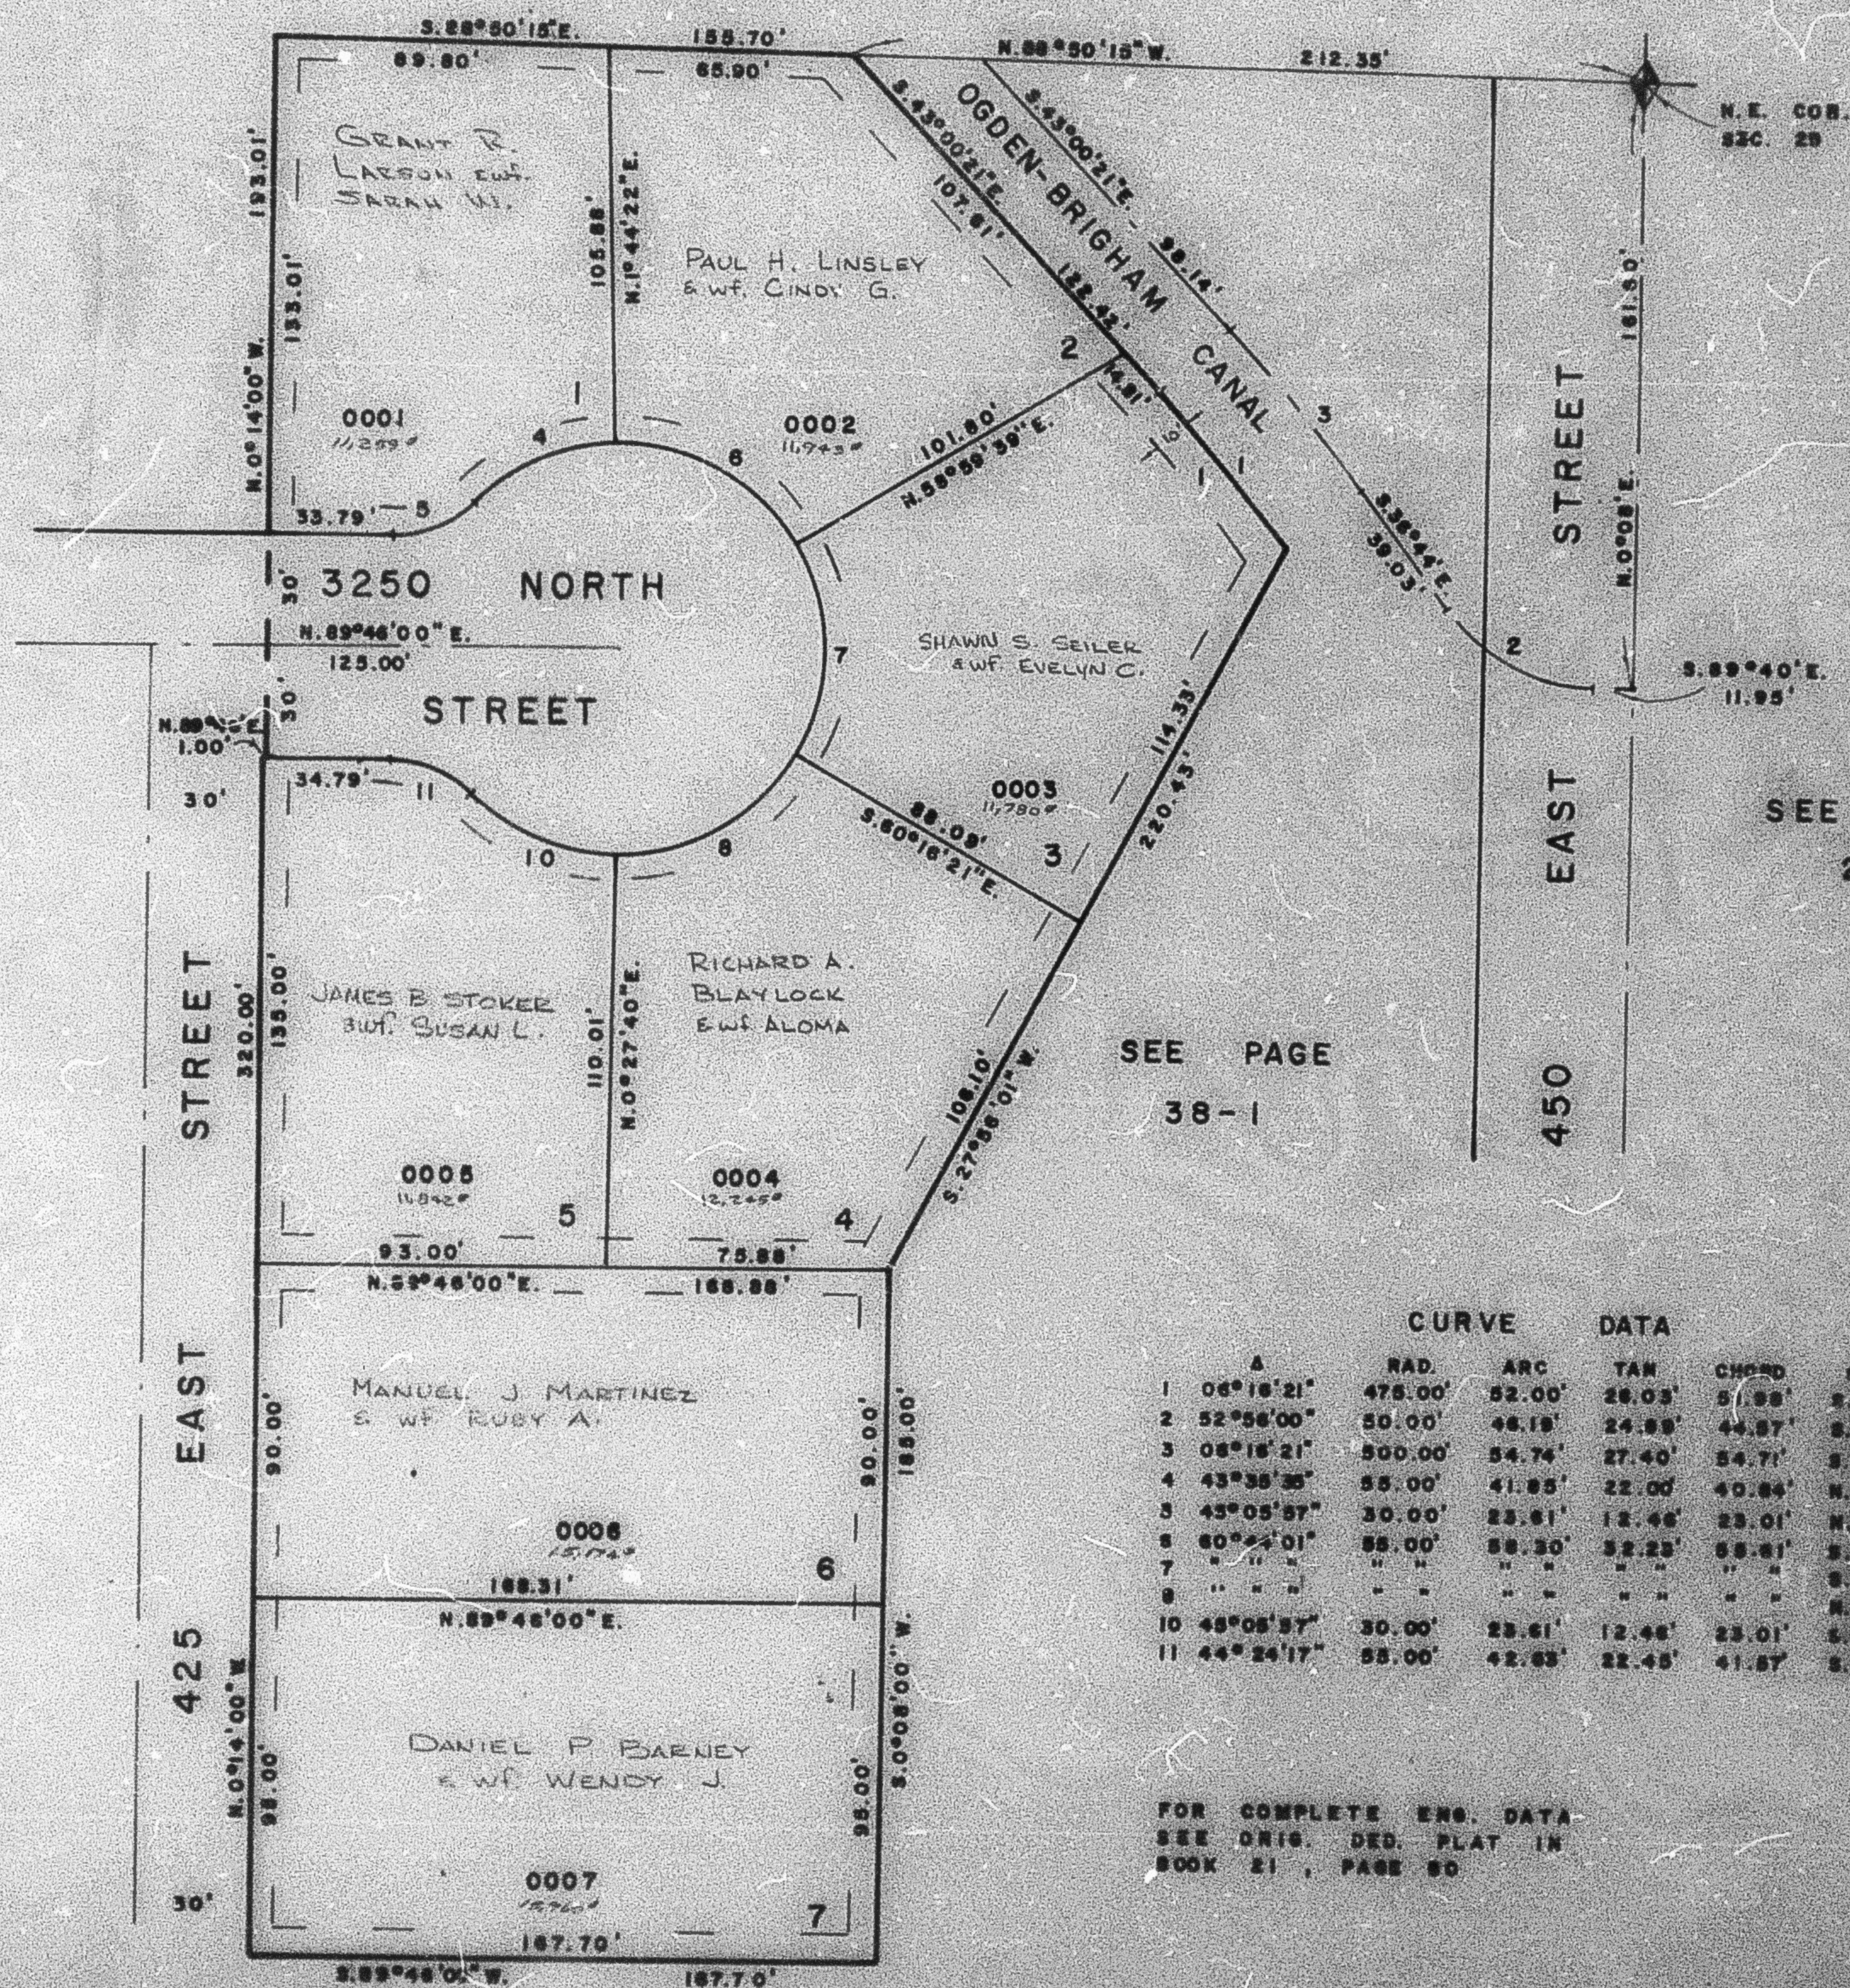

SEE PAGE
 23

SEE PAGE 41

SEE PAGE
 38-1

CURVE DATA

	Δ	RAD.	ARC	TAN	CHORD	CHORD BEG.
1	06°18'21"	475.00'	52.00'	28.03'	51.98'	S. 89°52'17"E.
2	52°58'00"	50.00'	46.19'	24.89'	44.87'	S. 89°12'00"E.
3	08°18'21"	500.00'	54.74'	27.40'	54.71'	S. 28°52'10"E.
4	43°38'35"	55.00'	41.85'	22.00'	40.84'	N. 88°18'36"E.
5	43°05'57"	30.00'	23.81'	12.48'	23.01'	N. 87°12'01"E.
6	80°44'01"	55.00'	58.30'	32.23'	55.81'	S. 61°52'22"E.
7	" " "	" " "	" " "	" " "	" " "	S. 0°32'21"E.
8	" " "	" " "	" " "	" " "	" " "	N. 89°08'40"E.
10	48°08'57"	30.00'	23.81'	12.48'	23.01'	S. 87°41'01"E.
11	44°24'17"	55.00'	42.83'	22.48'	41.87'	S. 87°50'11"E.

FOR COMPLETE ENG. DATA
 SEE ORIG. DED. PLAT IN
 BOOK 21, PAGE 80

SEE PAGE 38-1