

PART OF N.W. 1/4 SEC. 28, T.7N., R.1W., S.L.B. & M.
BEN LOMOND PARK SUBDIVISION
 BLOCK 1 LOTS 11-21, BLOCK 3 LOTS 7-9 AMENDED

134

TAXING UNIT 10

IN NORTH OGDEN CITY

PREFIX 17-134

SCALE 1" = 60'

SEE BOOK 16, PAGE 37-3


EXCEPT WHERE OTHERWISE SHOWN
 ALL LOTS OWNED BY
 VICTOR S. ROYLANDER - 1/2
 RICHARD G. ROYLANDER - 1/2

SEE PAGE 38

SEE PAGE 20

SEE PAGE 24

SEE PAGE 23

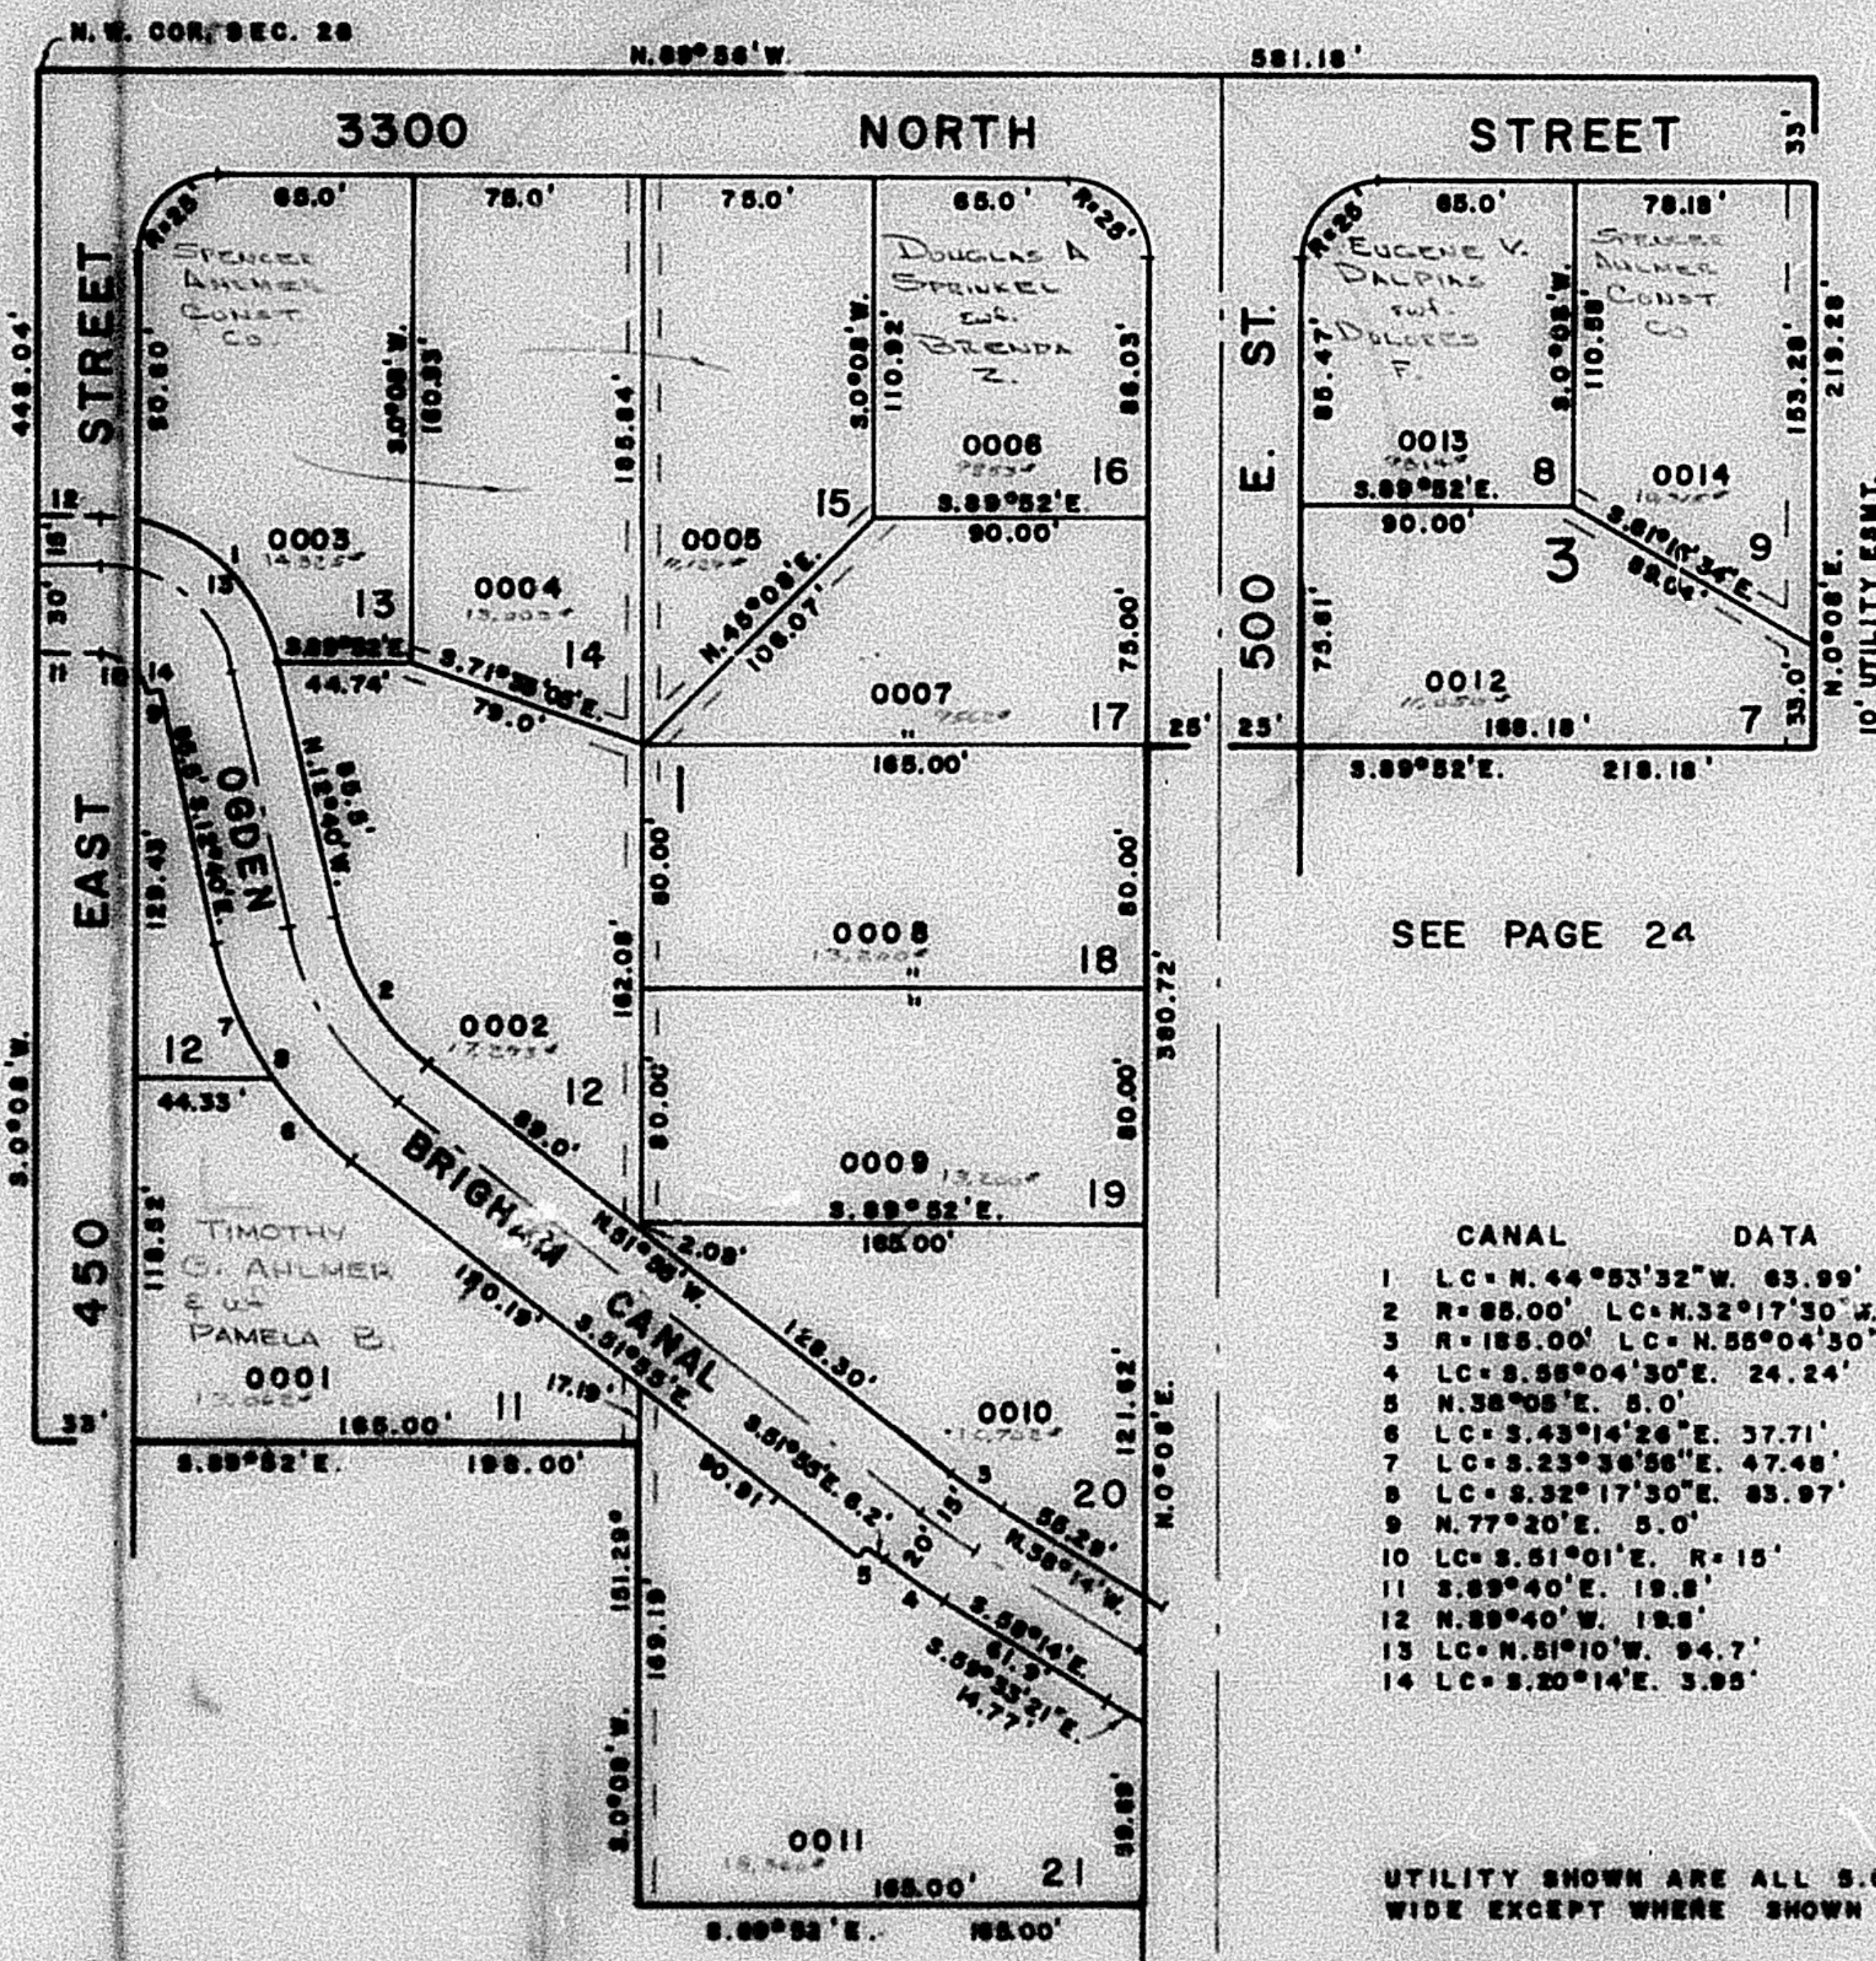

CANAL	DATA
1	LC = N.44°53'32"W. 63.99'
2	R = 65.00' LC = N.32°17'30"W. 57.1'
3	R = 165.00' LC = N.55°04'30"W. 20.39'
4	LC = S.55°04'30"E. 24.24'
5	N.38°05'E. 5.0'
6	LC = S.43°14'26"E. 37.71'
7	LC = S.23°36'56"E. 47.48'
8	LC = S.32°17'30"E. 63.97'
9	N.77°20'E. 5.0'
10	LC = S.51°01'E. R = 15'
11	S.59°40'E. 19.5'
12	N.59°40'W. 19.5'
13	LC = N.51°10'W. 94.7'
14	LC = S.20°14'E. 3.95'

UTILITY SHOWN ARE ALL 5.0 FT.
 WIDE EXCEPT WHERE SHOWN

FOR COMPLETE ENG. DATA
 SEE ORIG. DED. PLAT IN
 BOOK 21, PAGE 86