

PART OF N.W. 1/4 SEC. 28, T.7N., R.1W., S.L.B. & M.
BEN LOMOND PARK SUBDIVISION
 BLOCK 1 LOTS 11-21, BLOCK 3 LOTS 7-9 AMENDED

134

TAXING UNIT 10

IN NORTH OGDEN CITY


PREFIX 17-134

SCALE 1" = 60'

SEE BOOK 16, PAGE 37-3

EXCEPT WHERE OTHERWISE SHOWN
 ALL LOTS OWNED BY:
 VICTOR S. ROYLAND - 1/2
 RICHARD G. ROYLAND - 1/2

SEE PAGE 38

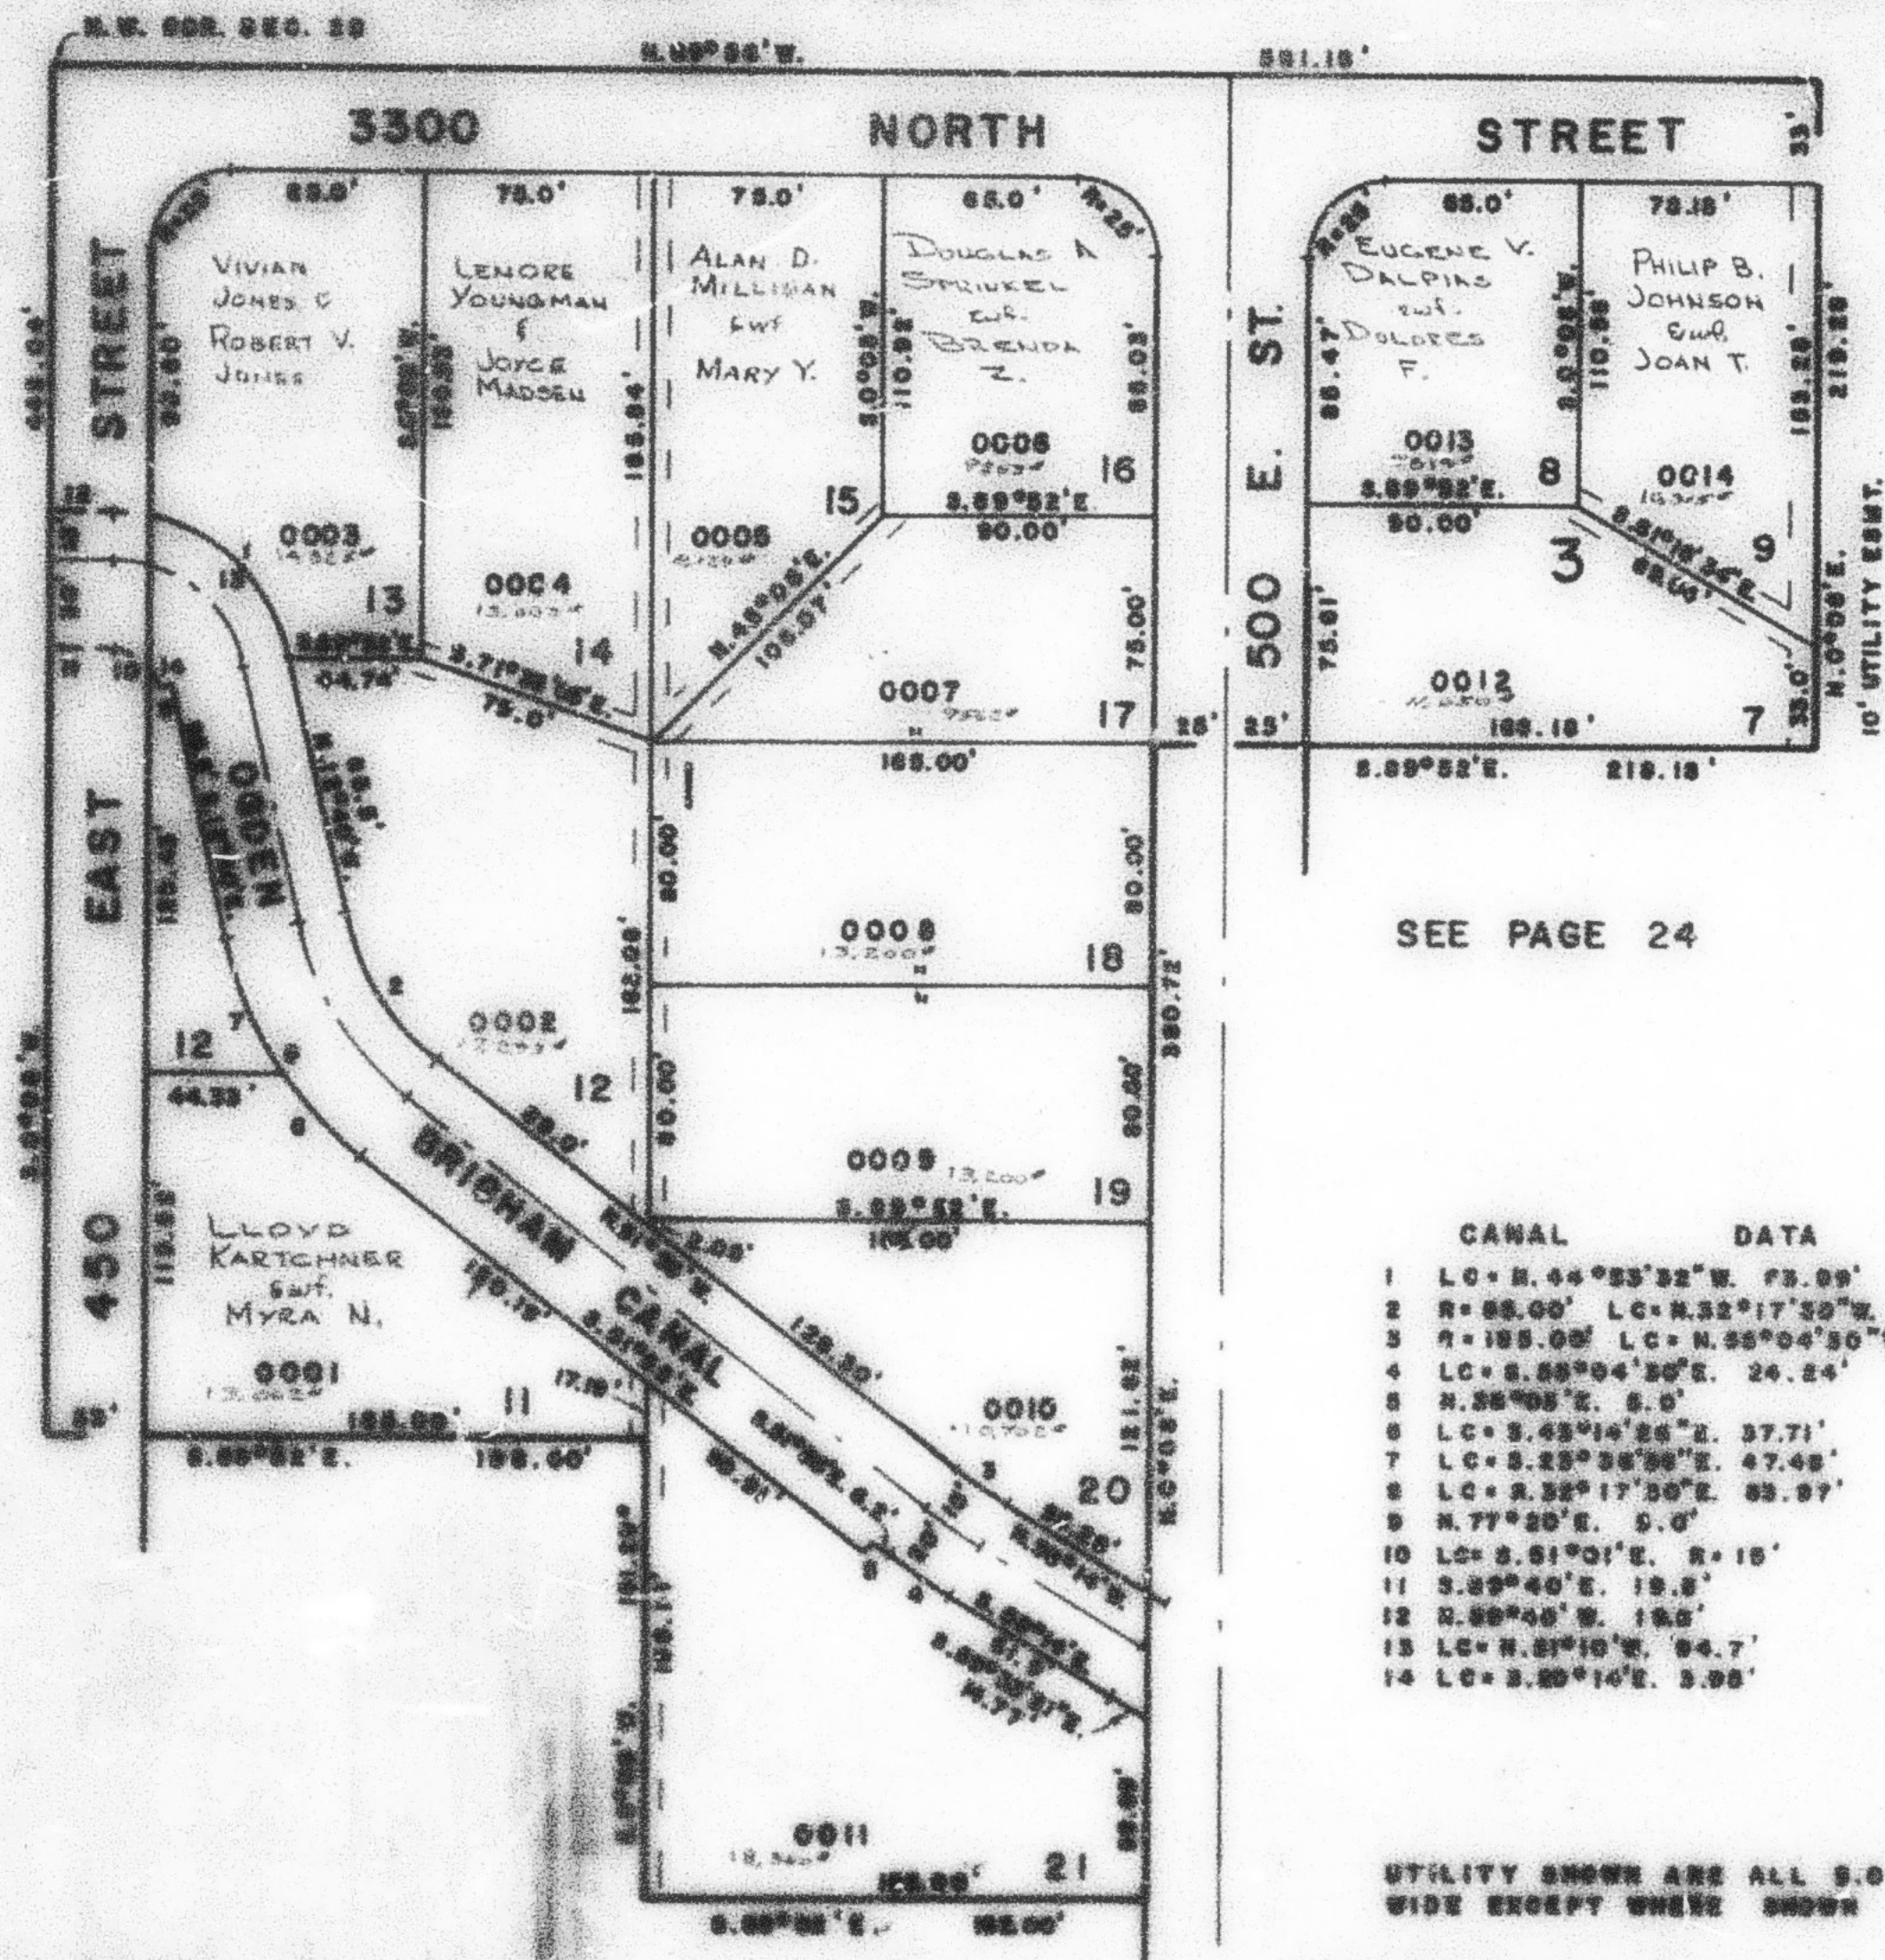

SEE PAGE 20

SEE PAGE 24

CANAL	DATA
1	LC = N. 44° 53' 32" E. 73.09'
2	R = 88.00' LC = N. 32° 17' 30" W. 87.1'
3	LC = N. 88° 04' 50" E. 20.39'
4	LC = S. 88° 04' 50" E. 24.24'
5	N. 28° 05' E. 5.0'
6	LC = S. 43° 14' 26" E. 37.71'
7	LC = S. 25° 36' 38" E. 47.48'
8	LC = S. 32° 17' 30" E. 83.97'
9	N. 77° 20' E. 5.0'
10	LC = S. 61° 01' E. 8.15'
11	S. 39° 40' E. 19.5'
12	S. 88° 40' W. 19.5'
13	LC = N. 21° 15' W. 94.7'
14	LC = S. 20° 14' E. 3.95'

UTILITY SHOWN ARE ALL 5.0 FT.
 WIDE EXCEPT WHERE SHOWN

FOR COMPLETE ENG. DATA
 SEE 0010. DES. PLAT IN
 BOOK 21, PAGE 88

SEE PAGE 23