

PART OF N.W. 1/4 SEC. 28, T.7N., R.1W., S.L.B. & M.
BEN LOMOND PARK SUBDIVISION
 BLOCK 1 LOTS 11-21, BLOCK 3 LOTS 7-9 AMENDED
 IN NORTH OGDEN CITY
 SCALE 1" = 60'


TAXING UNIT 10

PREFIX 17-134

SEE BOOK 16, PAGE 37-3

EXCEPT WHERE OTHERWISE SHOWN
 ALL LOTS OWNED BY:
 VICTOR S. ROYLANCE - 1/2
 RICHARD G. ROYLANCE - 1/2

SEE PAGE 38

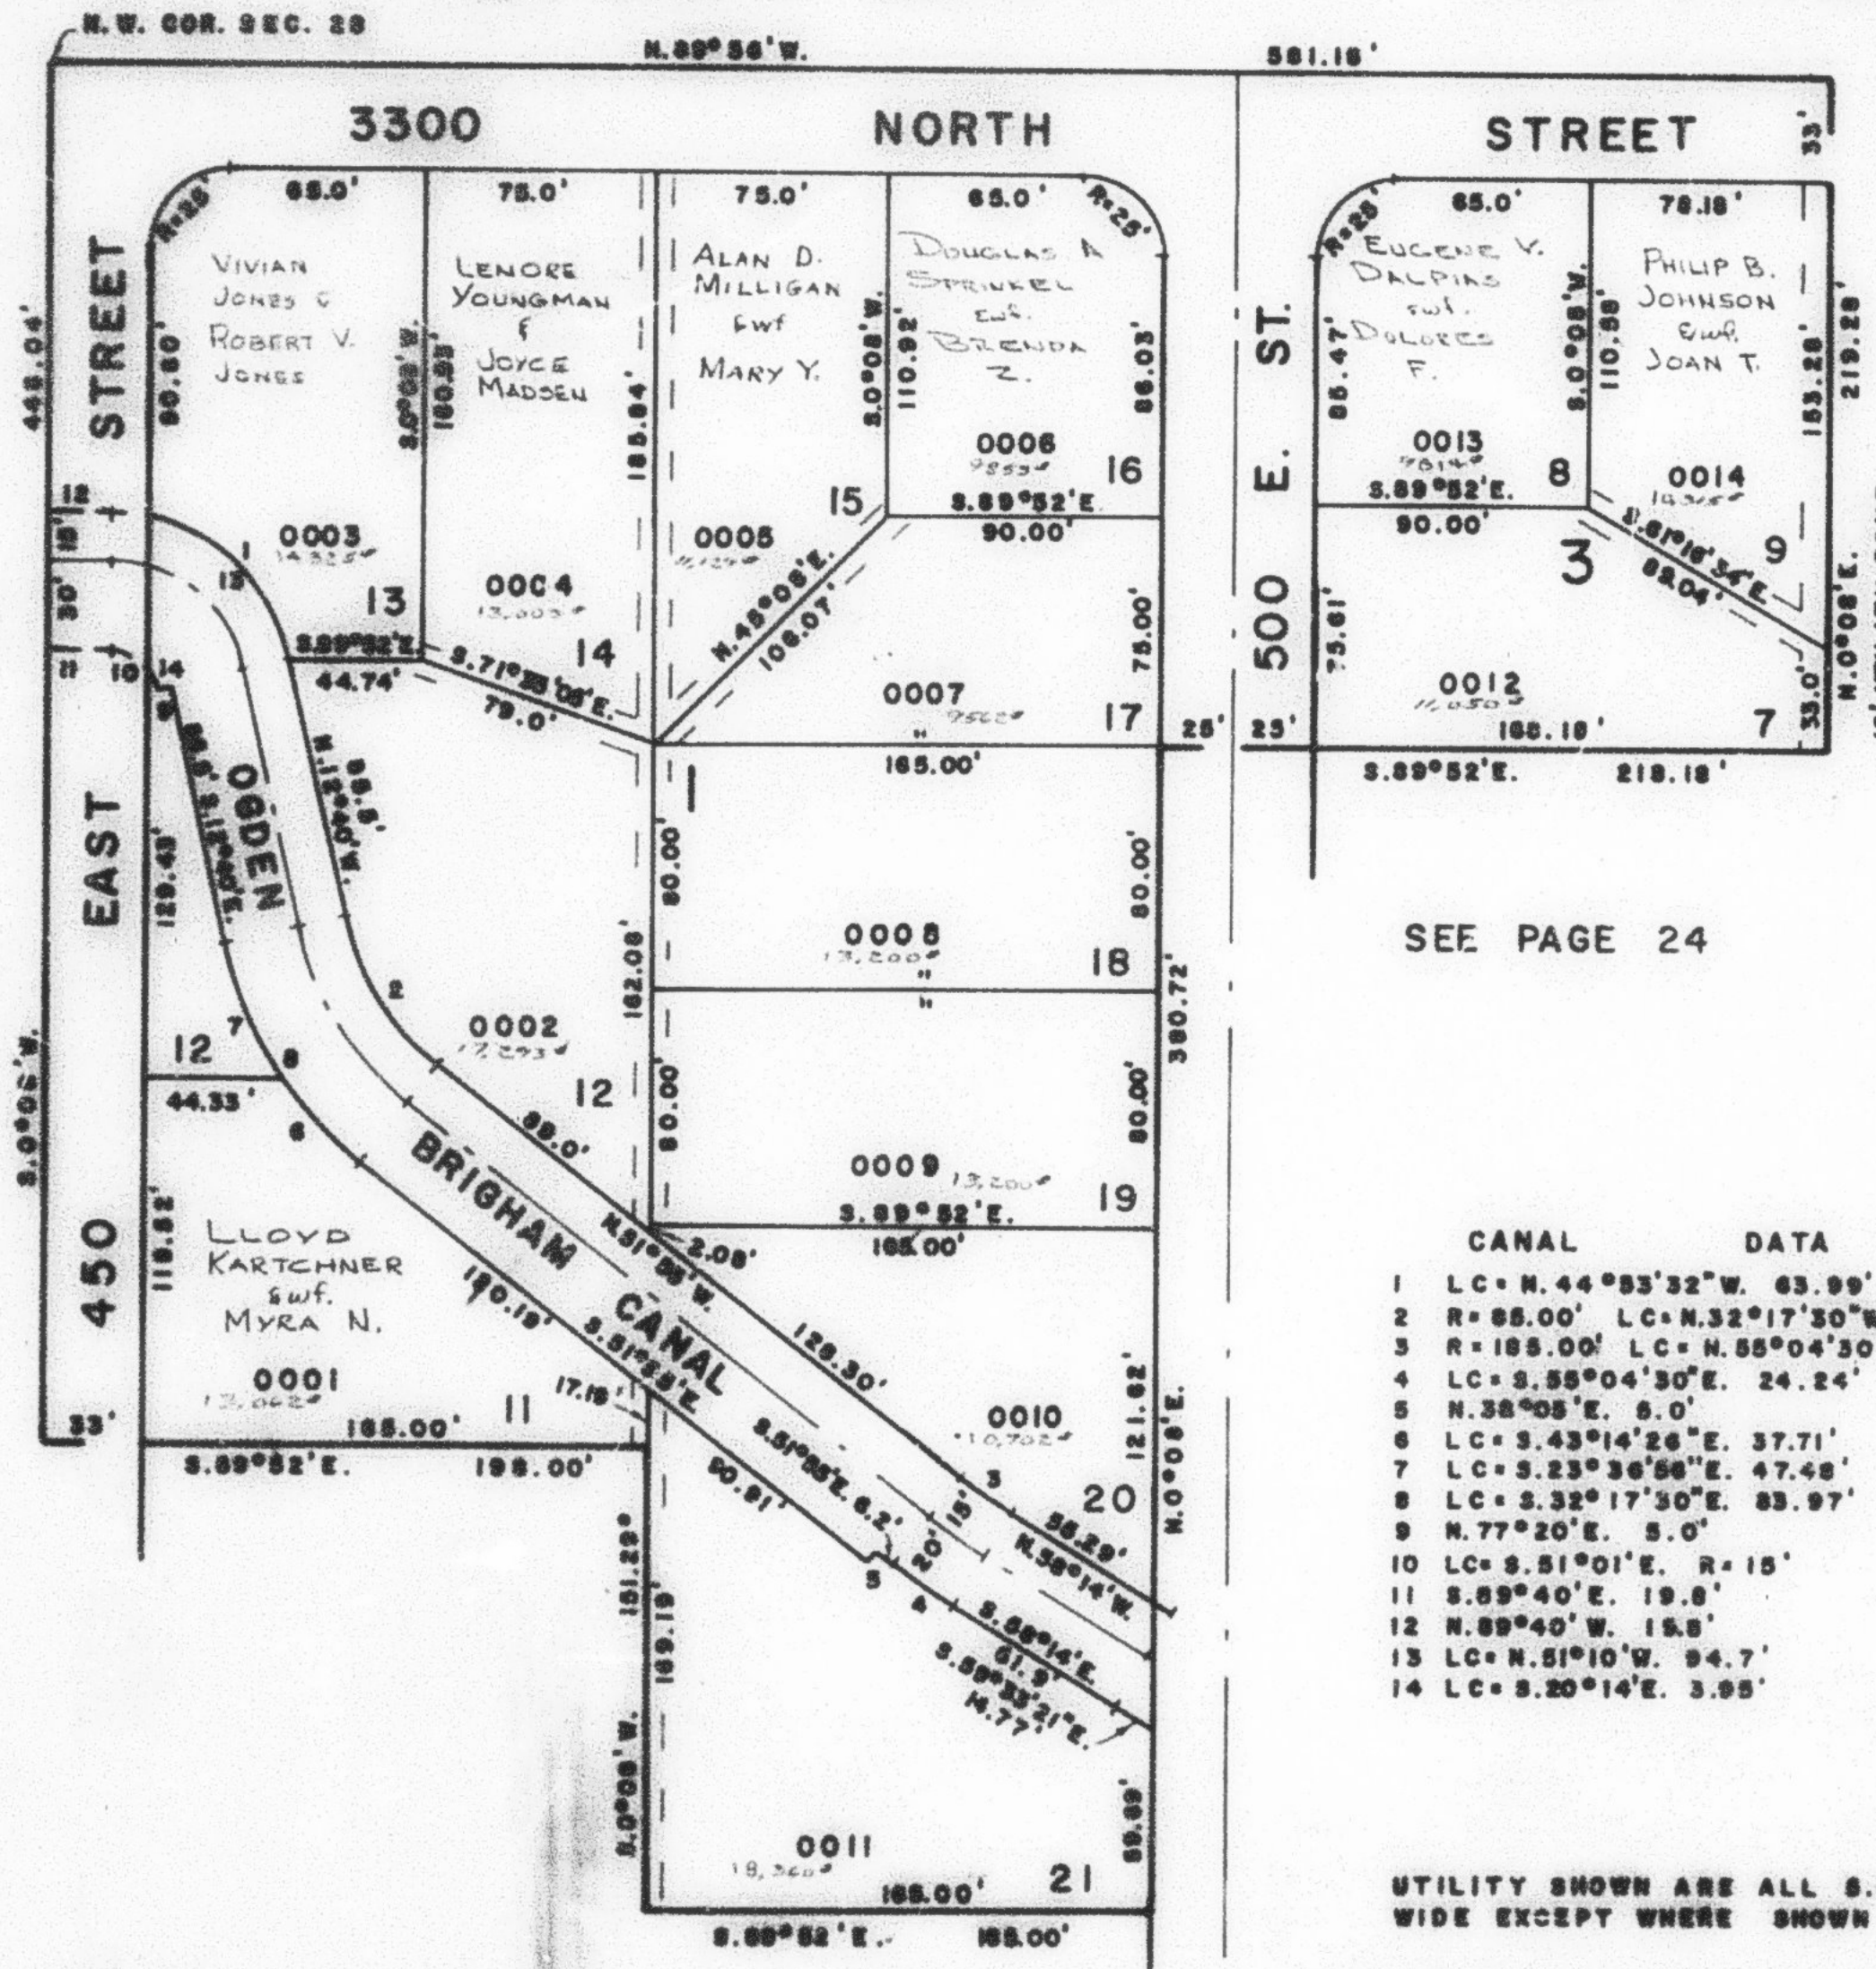

SEE PAGE 20

SEE PAGE 24

CANAL	DATA
1	LC = N. 44° 53' 32" W. 63.99'
2	R = 88.00' LC = N. 32° 17' 30" W. 87.1'
3	R = 185.00' LC = N. 55° 04' 30" W. 20.39'
4	LC = S. 55° 04' 30" E. 24.24'
5	N. 38° 05' E. 5.0'
6	LC = S. 43° 14' 26" E. 37.71'
7	LC = S. 23° 36' 58" E. 47.48'
8	LC = S. 32° 17' 30" E. 83.97'
9	N. 77° 20' E. 5.0'
10	LC = S. 51° 01' E. R = 15'
11	S. 89° 40' E. 19.8'
12	N. 89° 40' W. 15.8'
13	LC = N. 51° 10' W. 94.7'
14	LC = S. 20° 14' E. 3.95'

UTILITY SHOWN ARE ALL 8.0 FT.
 WIDE EXCEPT WHERE SHOWN

FOR COMPLETE ENG. DATA
 SEE ORIG. DED. PLAT IN
 BOOK 21, PAGE 86

SEE PAGE 23