

PART OF N.W. 1/4 SEC. 28, T.7N., R.1W., S.L.B. & M.
BEN LOMOND PARK SUBDIVISION
 BLOCK 1 LOTS 11-21, BLOCK 3 LOTS 7-9 AMENDED
 IN NORTH OGDEN CITY
 SCALE 1" = 60'

134

TAXING UNIT 10

PREFIX 17-134

SEE BOOK 16, PAGE 37-3


EXCEPT WHERE OTHERWISE SHOWN
 ALL LOTS OWNED BY:
 VICTOR S. ROYALANCE - 1/2
 RICHARD C. ROYALANCE - 1/2

SEE PAGE 38

SEE PAGE 20

SEE PAGE 24

SEE PAGE 23

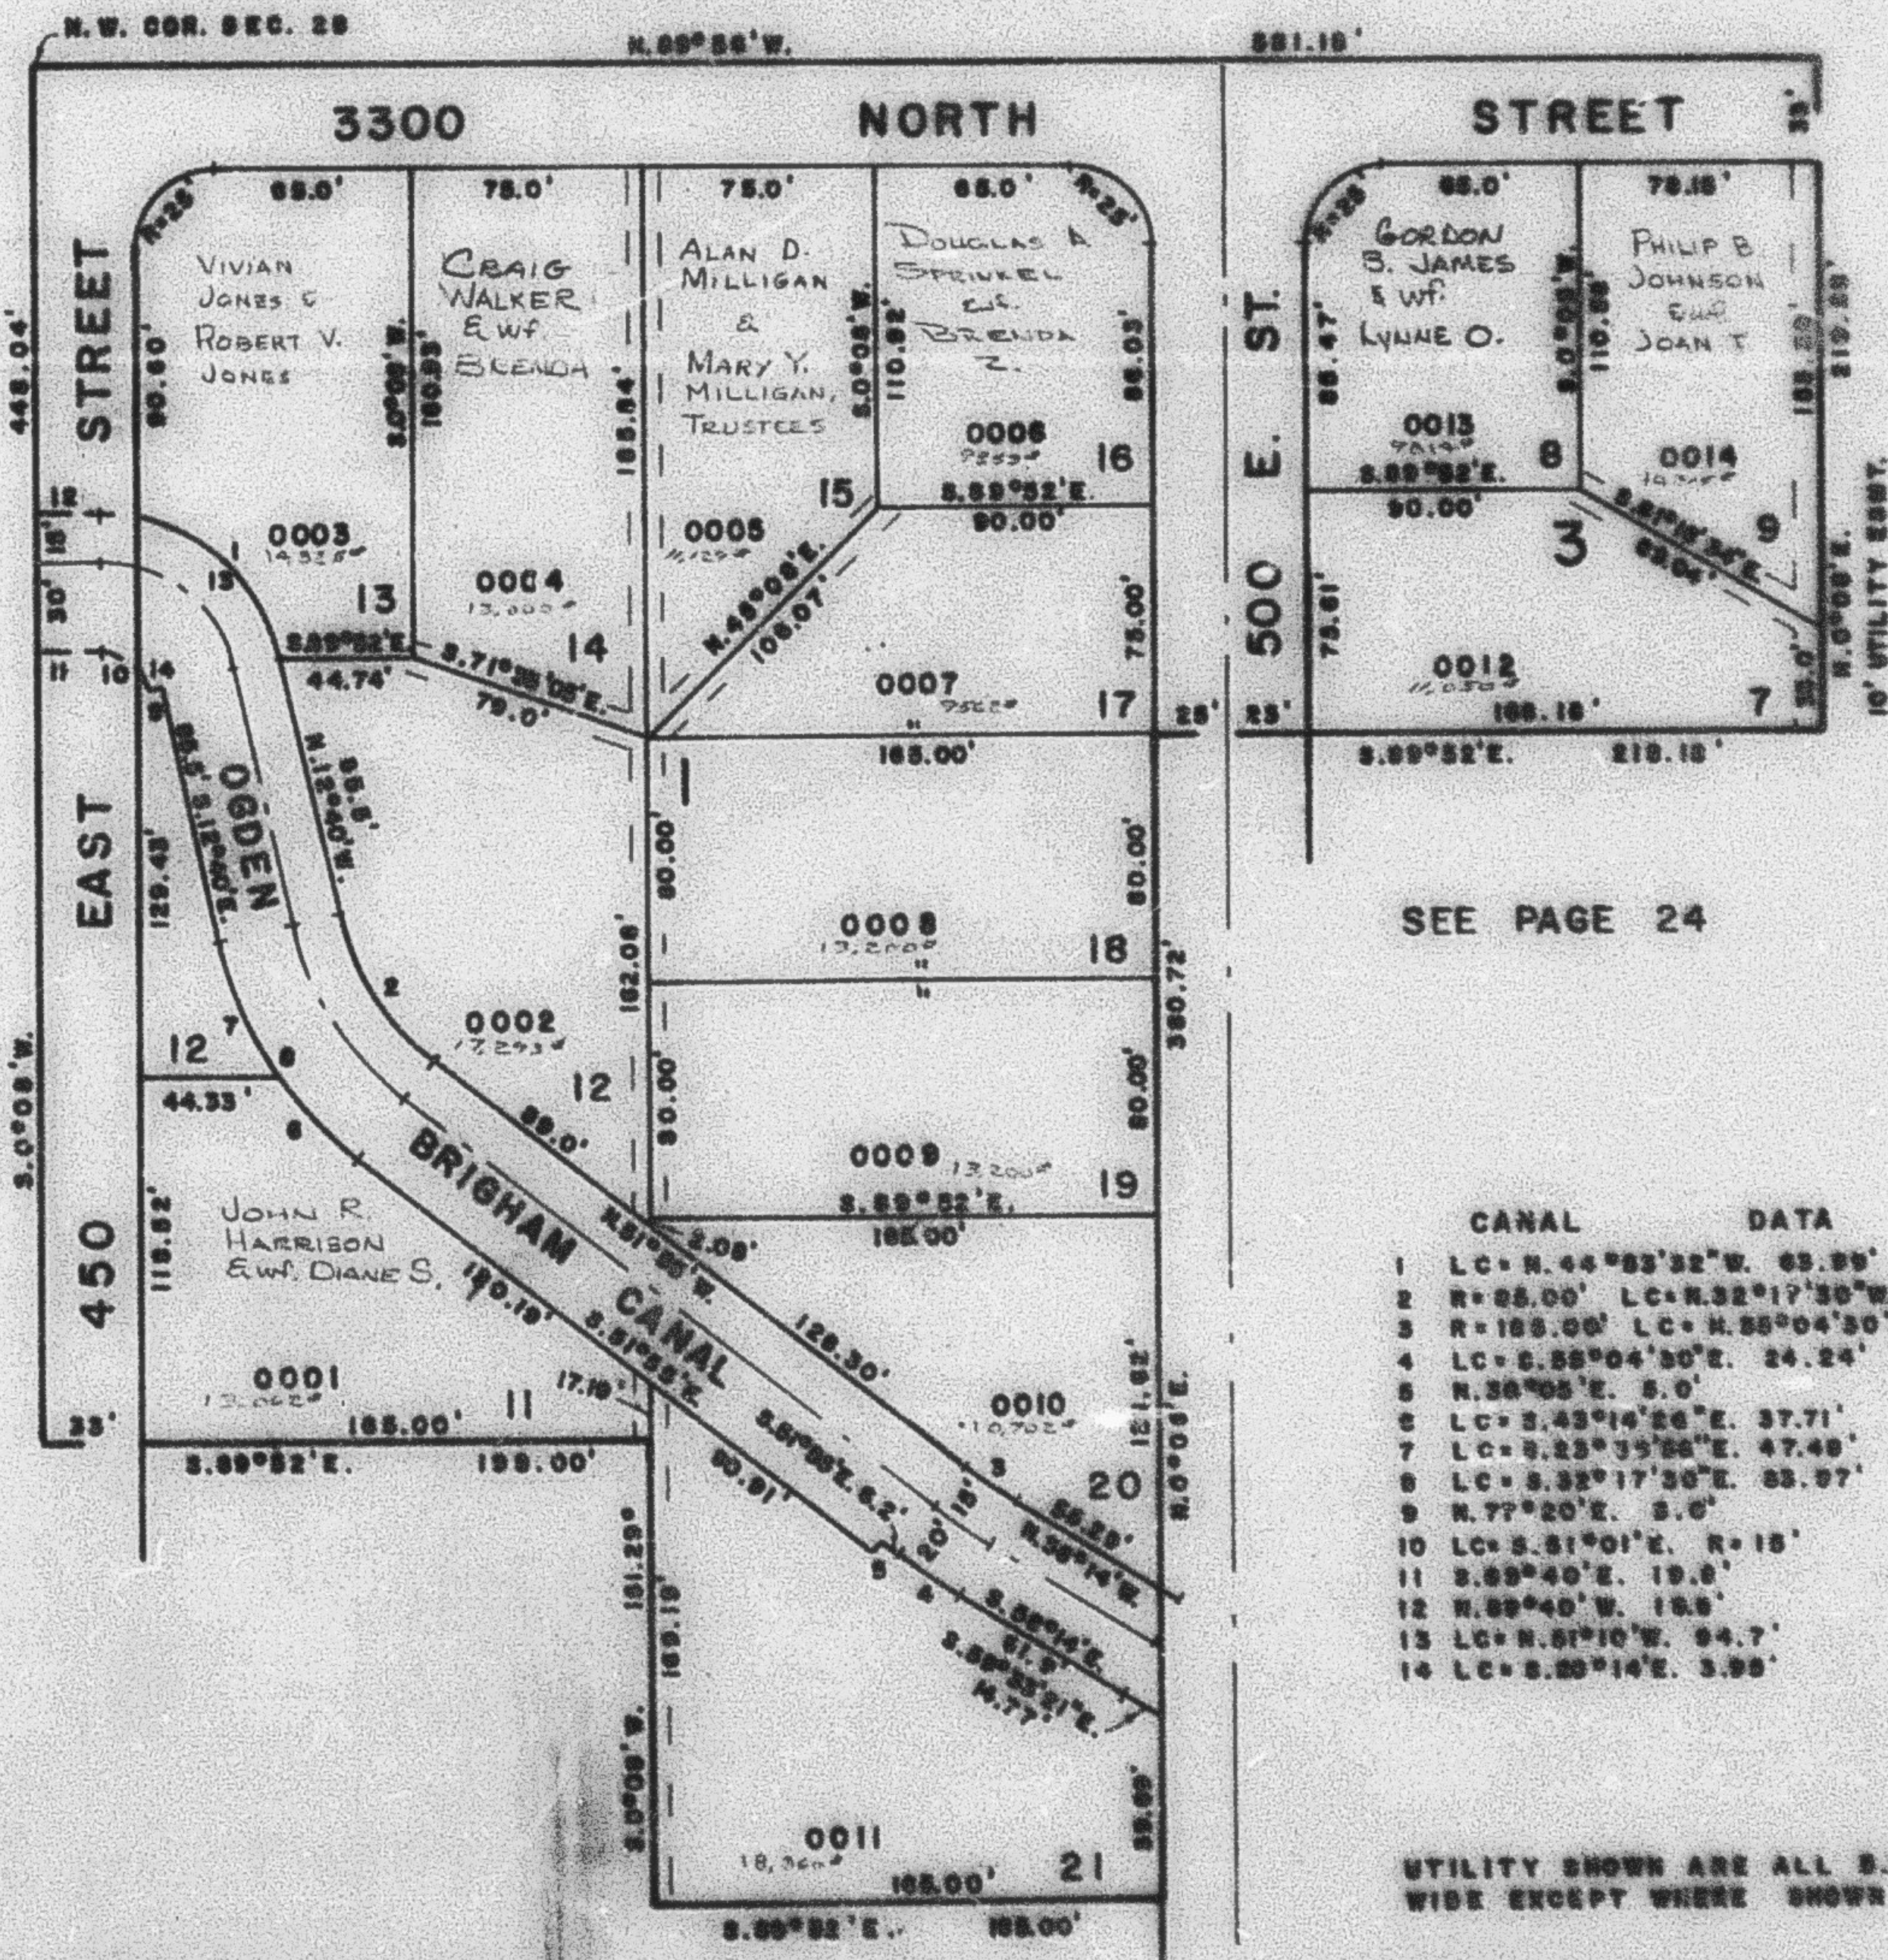

CANAL	DATA
1	LC = N. 44° 32' 32" W. 63.89'
2	R = 28.00' LC = N. 32° 17' 30" W. 57.1'
3	R = 185.00' LC = N. 55° 04' 30" W. 20.39'
4	LC = S. 89° 04' 30" E. 24.24'
5	N. 30° 05' E. 5.0'
6	LC = S. 43° 14' 26" E. 37.71'
7	LC = S. 23° 35' 26" E. 47.49'
8	LC = S. 32° 17' 30" E. 33.97'
9	N. 77° 20' E. 3.6'
10	LC = S. 51° 01' E. R = 15'
11	S. 89° 40' E. 19.8'
12	N. 89° 40' W. 19.8'
13	LC = N. 51° 10' W. 94.7'
14	LC = S. 89° 14' E. 3.99'

UTILITY SHOWN ARE ALL 8.0 FT.
 WIDE EXCEPT WHERE SHOWN

FOR COMPLETE END. DATA
 SEE ORIG. DES. PLAT IN
 BOOK 21, PAGE 88