

PART OF N.W. 1/4 SEC. 28, T.7N., R.1W., S.L.B. & M.
BEN LOMOND PARK SUBDIVISION
 BLOCK 1 LOTS 11-21, BLOCK 3 LOTS 7-9 AMENDED

134

TAXING UNIT 10


IN NORTH OGDEN CITY

PREFIX 17-134

SCALE 1" = 60'

SEE BOOK 16, PAGE 37-3

EXCEPT WHERE OTHERWISE SHOWN
 ALL LOTS OWNED BY
 VICTOR B. ROYLANCE - 1/2
 RICHARD C. ROYLANCE - 1/2

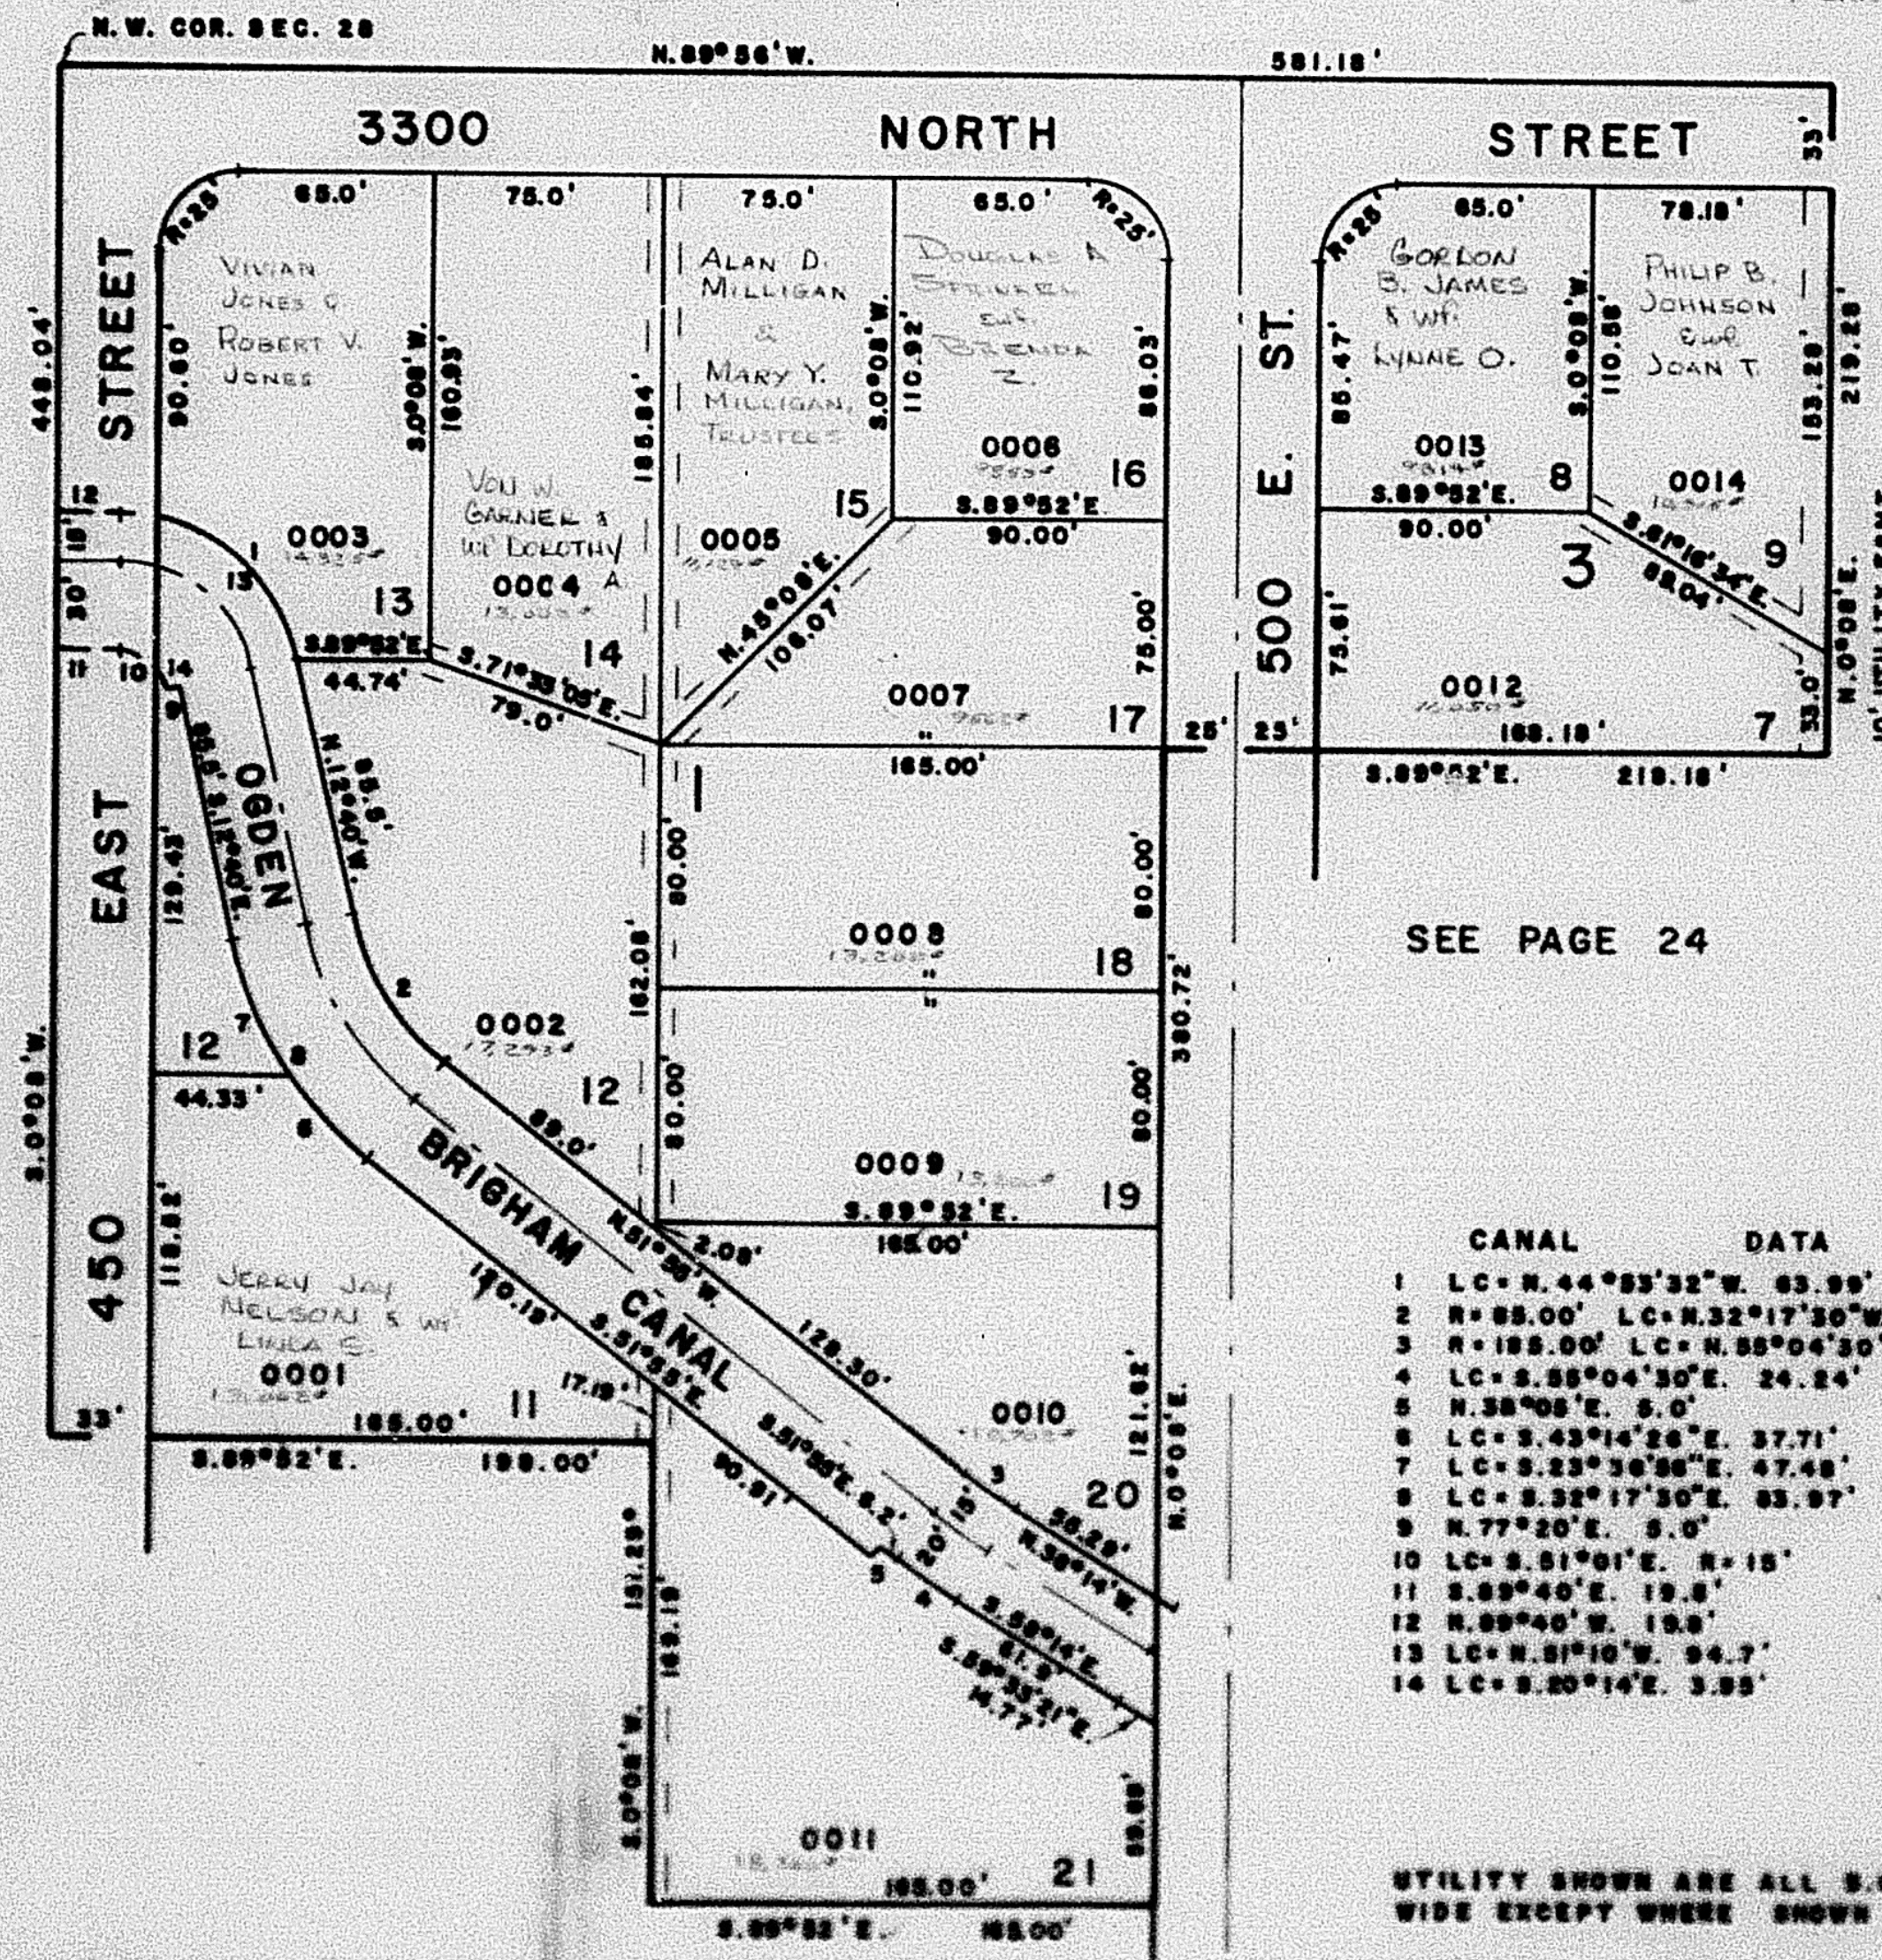

SEE PAGE 38

SEE PAGE 20

SEE PAGE 24

CANAL DATA

- 1 LC = N.44°53'32"W. 63.99'
- 2 R = 88.00' LC = N.32°17'30"W. 87.1'
- 3 R = 185.00' LC = N.88°04'30"W. 20.39'
- 4 LC = S.88°04'30"E. 24.24'
- 5 N.38°08'E. 5.0'
- 6 LC = S.43°14'28"E. 37.71'
- 7 LC = S.23°36'58"E. 47.48'
- 8 LC = S.32°17'30"E. 83.97'
- 9 N.77°20'E. 5.0'
- 10 LC = S.81°01'E. R = 15'
- 11 S.89°40'E. 19.8'
- 12 N.89°40'W. 19.8'
- 13 LC = N.81°10'W. 94.7'
- 14 LC = S.20°14'E. 3.95'

UTILITY SHOWN ARE ALL 5.0 FT.
 WIDE EXCEPT WHERE SHOWN

FOR COMPLETE ENG. DATA
 SEE ORIG. SURV. PLAT IN
 BOOK 21, PAGE 88

SEE PAGE 23