


PART OF N.W. 1/4 SEC. 28, T.7N., R.1W., S.L.B. & M.  
BEN LOMOND PARK SUBDIVISION  
BLOCK 1 LOTS 11-21, BLOCK 3 LOTS 7-9 AMENDED

TAXING UNIT: 10

IN NORTH OGDEN CITY

SCALE 1" = 60'

SEE BOOK 16, PAGE 37-3

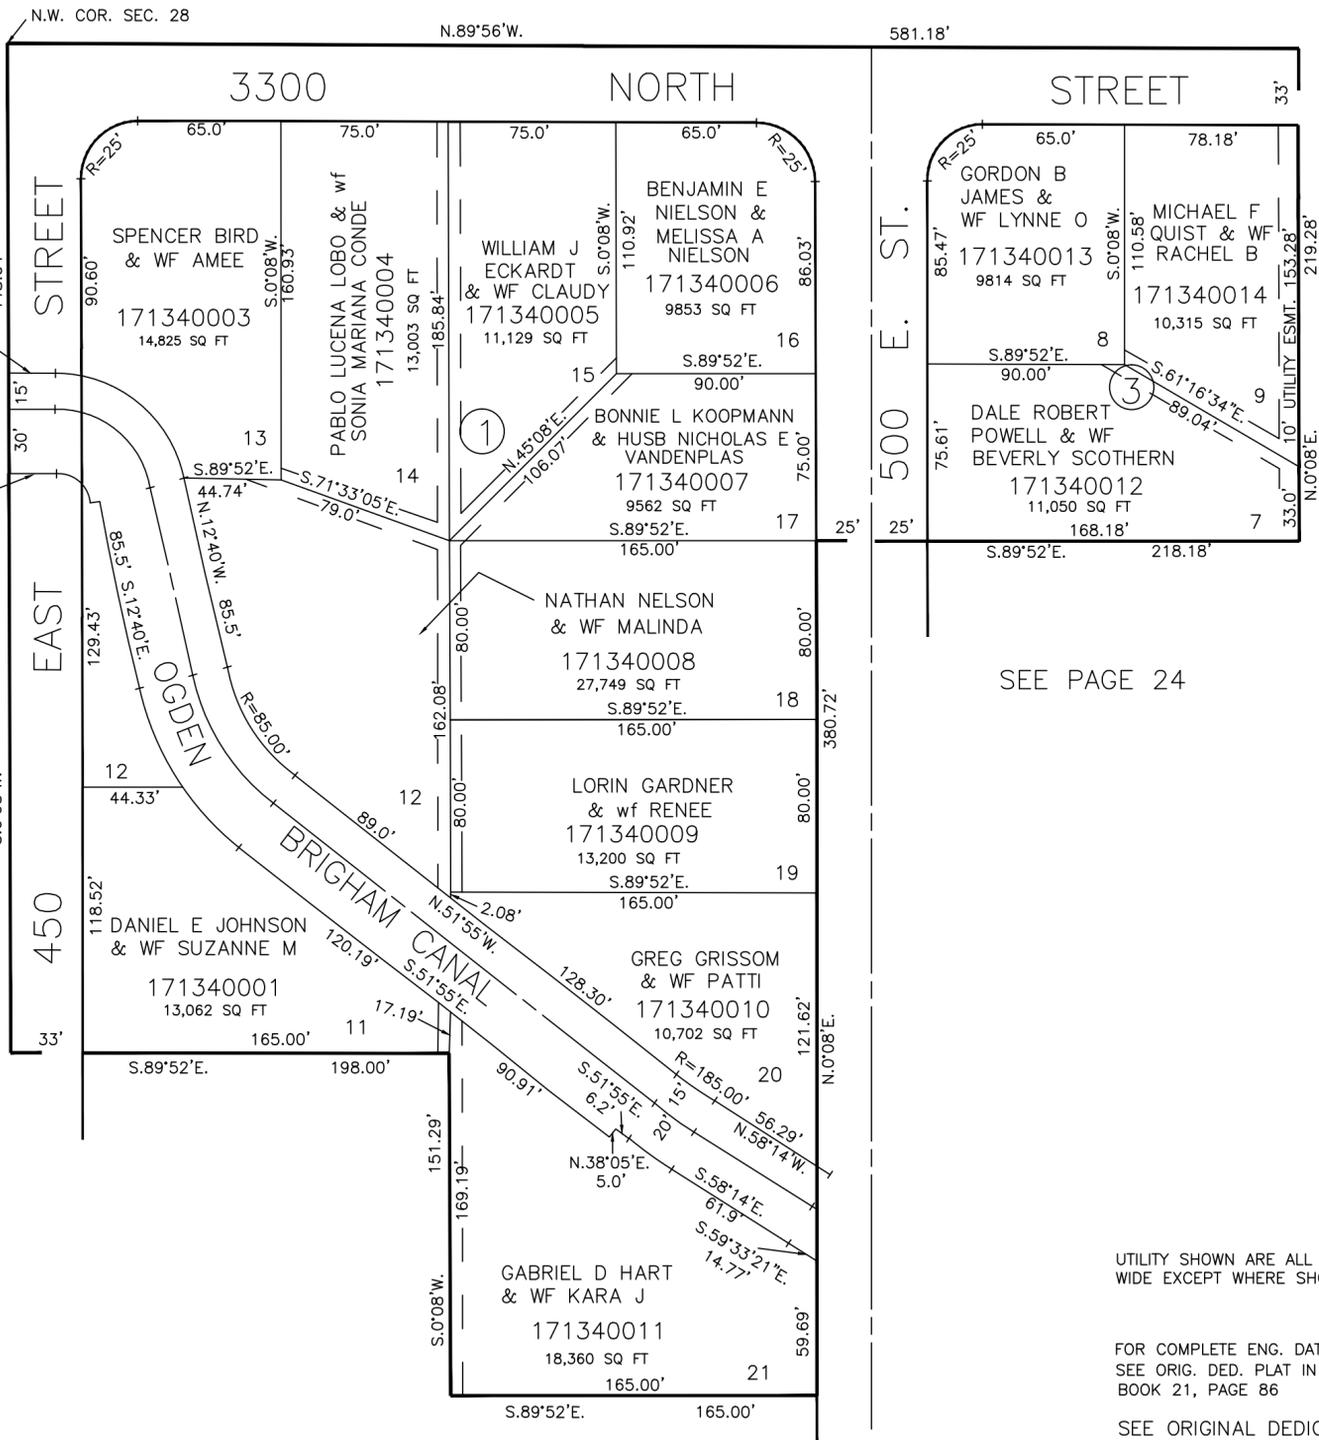

SEE PAGE 20

SEE PAGE 24

SEE PAGE 23

UTILITY SHOWN ARE ALL 5.0 FT. WIDE EXCEPT WHERE SHOWN

FOR COMPLETE ENG. DATA SEE ORIG. DED. PLAT IN BOOK 21, PAGE 86

SEE ORIGINAL DEDICATION PLAT FOR CURVE INFORMATION ALONG THE OGDEN BRIGHAM CANAL

SEE PAGE 38