

130

LOTS 1-3, 29-31


IN WEBER COUNTY

SCALE 1" = 100'

PREFIX : 17-136

TAXING UNIT: 150

EXCEPT WHERE OTHERWISE SHOWN
ALL LOTS OWNED BY:
A. E. CARTER & SONS, INC.

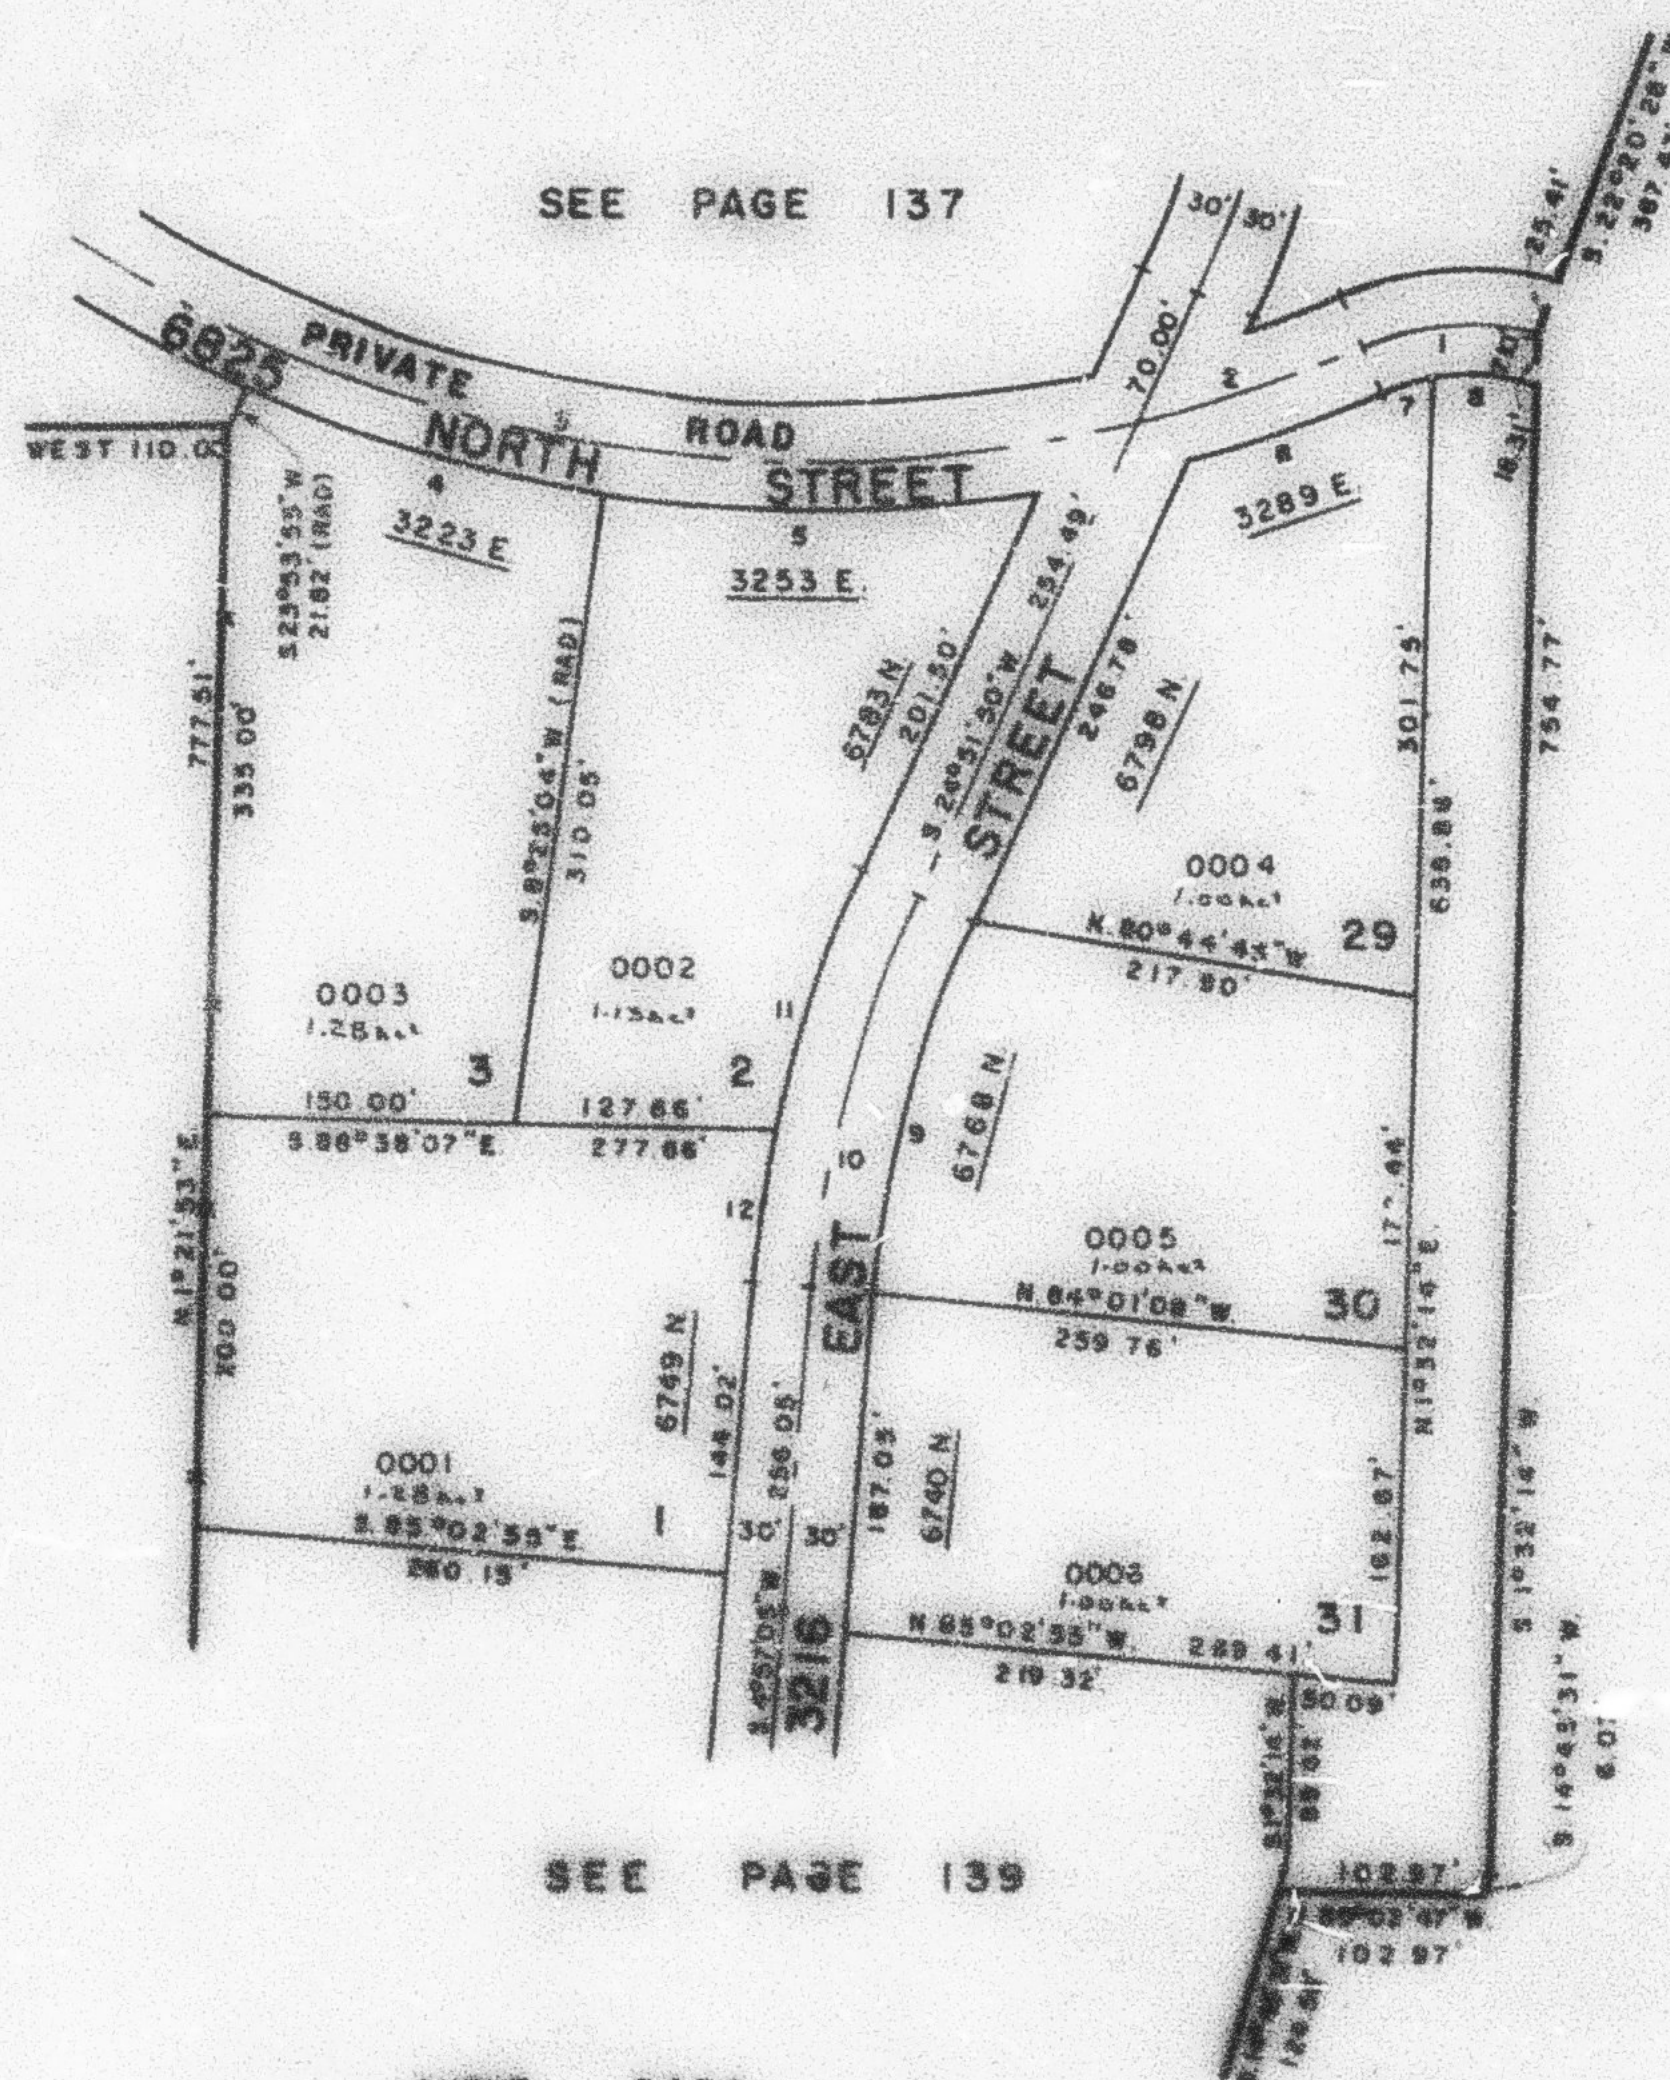

SEE PAGE 92-1

SEE PAGE 92

SEE PAGE 139

CURVE DATA											
1	2	3	4	5	6	7	8	9	10	11	12
30° 35' 21" 05"	10° 30'	71° 15'	13° 28' 50"	17° 28' 12"	6° 57' 11"	9° 54' 45"	26° 18' 12"		19° 54' 45"	12° 28' 50"	6° 57' 17"
10° 35' 00"	45° 30'	45° 30'							99° 57'		
L = 33.39'	131.67'	32.6' 34"	18.45'	27.0' 39"	107.45'	19.03'	50.50'	187.05'	187.55'	135.27'	73.14'
E = 45.32'	61.11'	47° 30'							100.00'		
L20			105.87'	209.57'	107.71'	18.01'	50.05'	184.81'		134.82'	73.05'
			57° 28' 40" 31" E	N 62° 02' 30" E	N 76° 15' 30" E	N 70° 08' 22" E	S 82° 44' 00" E	N 14° 04' 25" E		S 19° 24' 08" E	S 88° 25' 03" E

FOR COMPLETE END DATA
SEE ORIG. DED. PLAT IN
BOOK 23, PAGES 28, 29, 30