

DURFEE CREEK ESTATES NO. 1

LOTS 1-3, 29-31

IN WEBER COUNTY


TAXING UNIT 92

PREFIX 17-136

SCALE 1"=100'

SEE PAGE 92-1

SEE PAGE 92

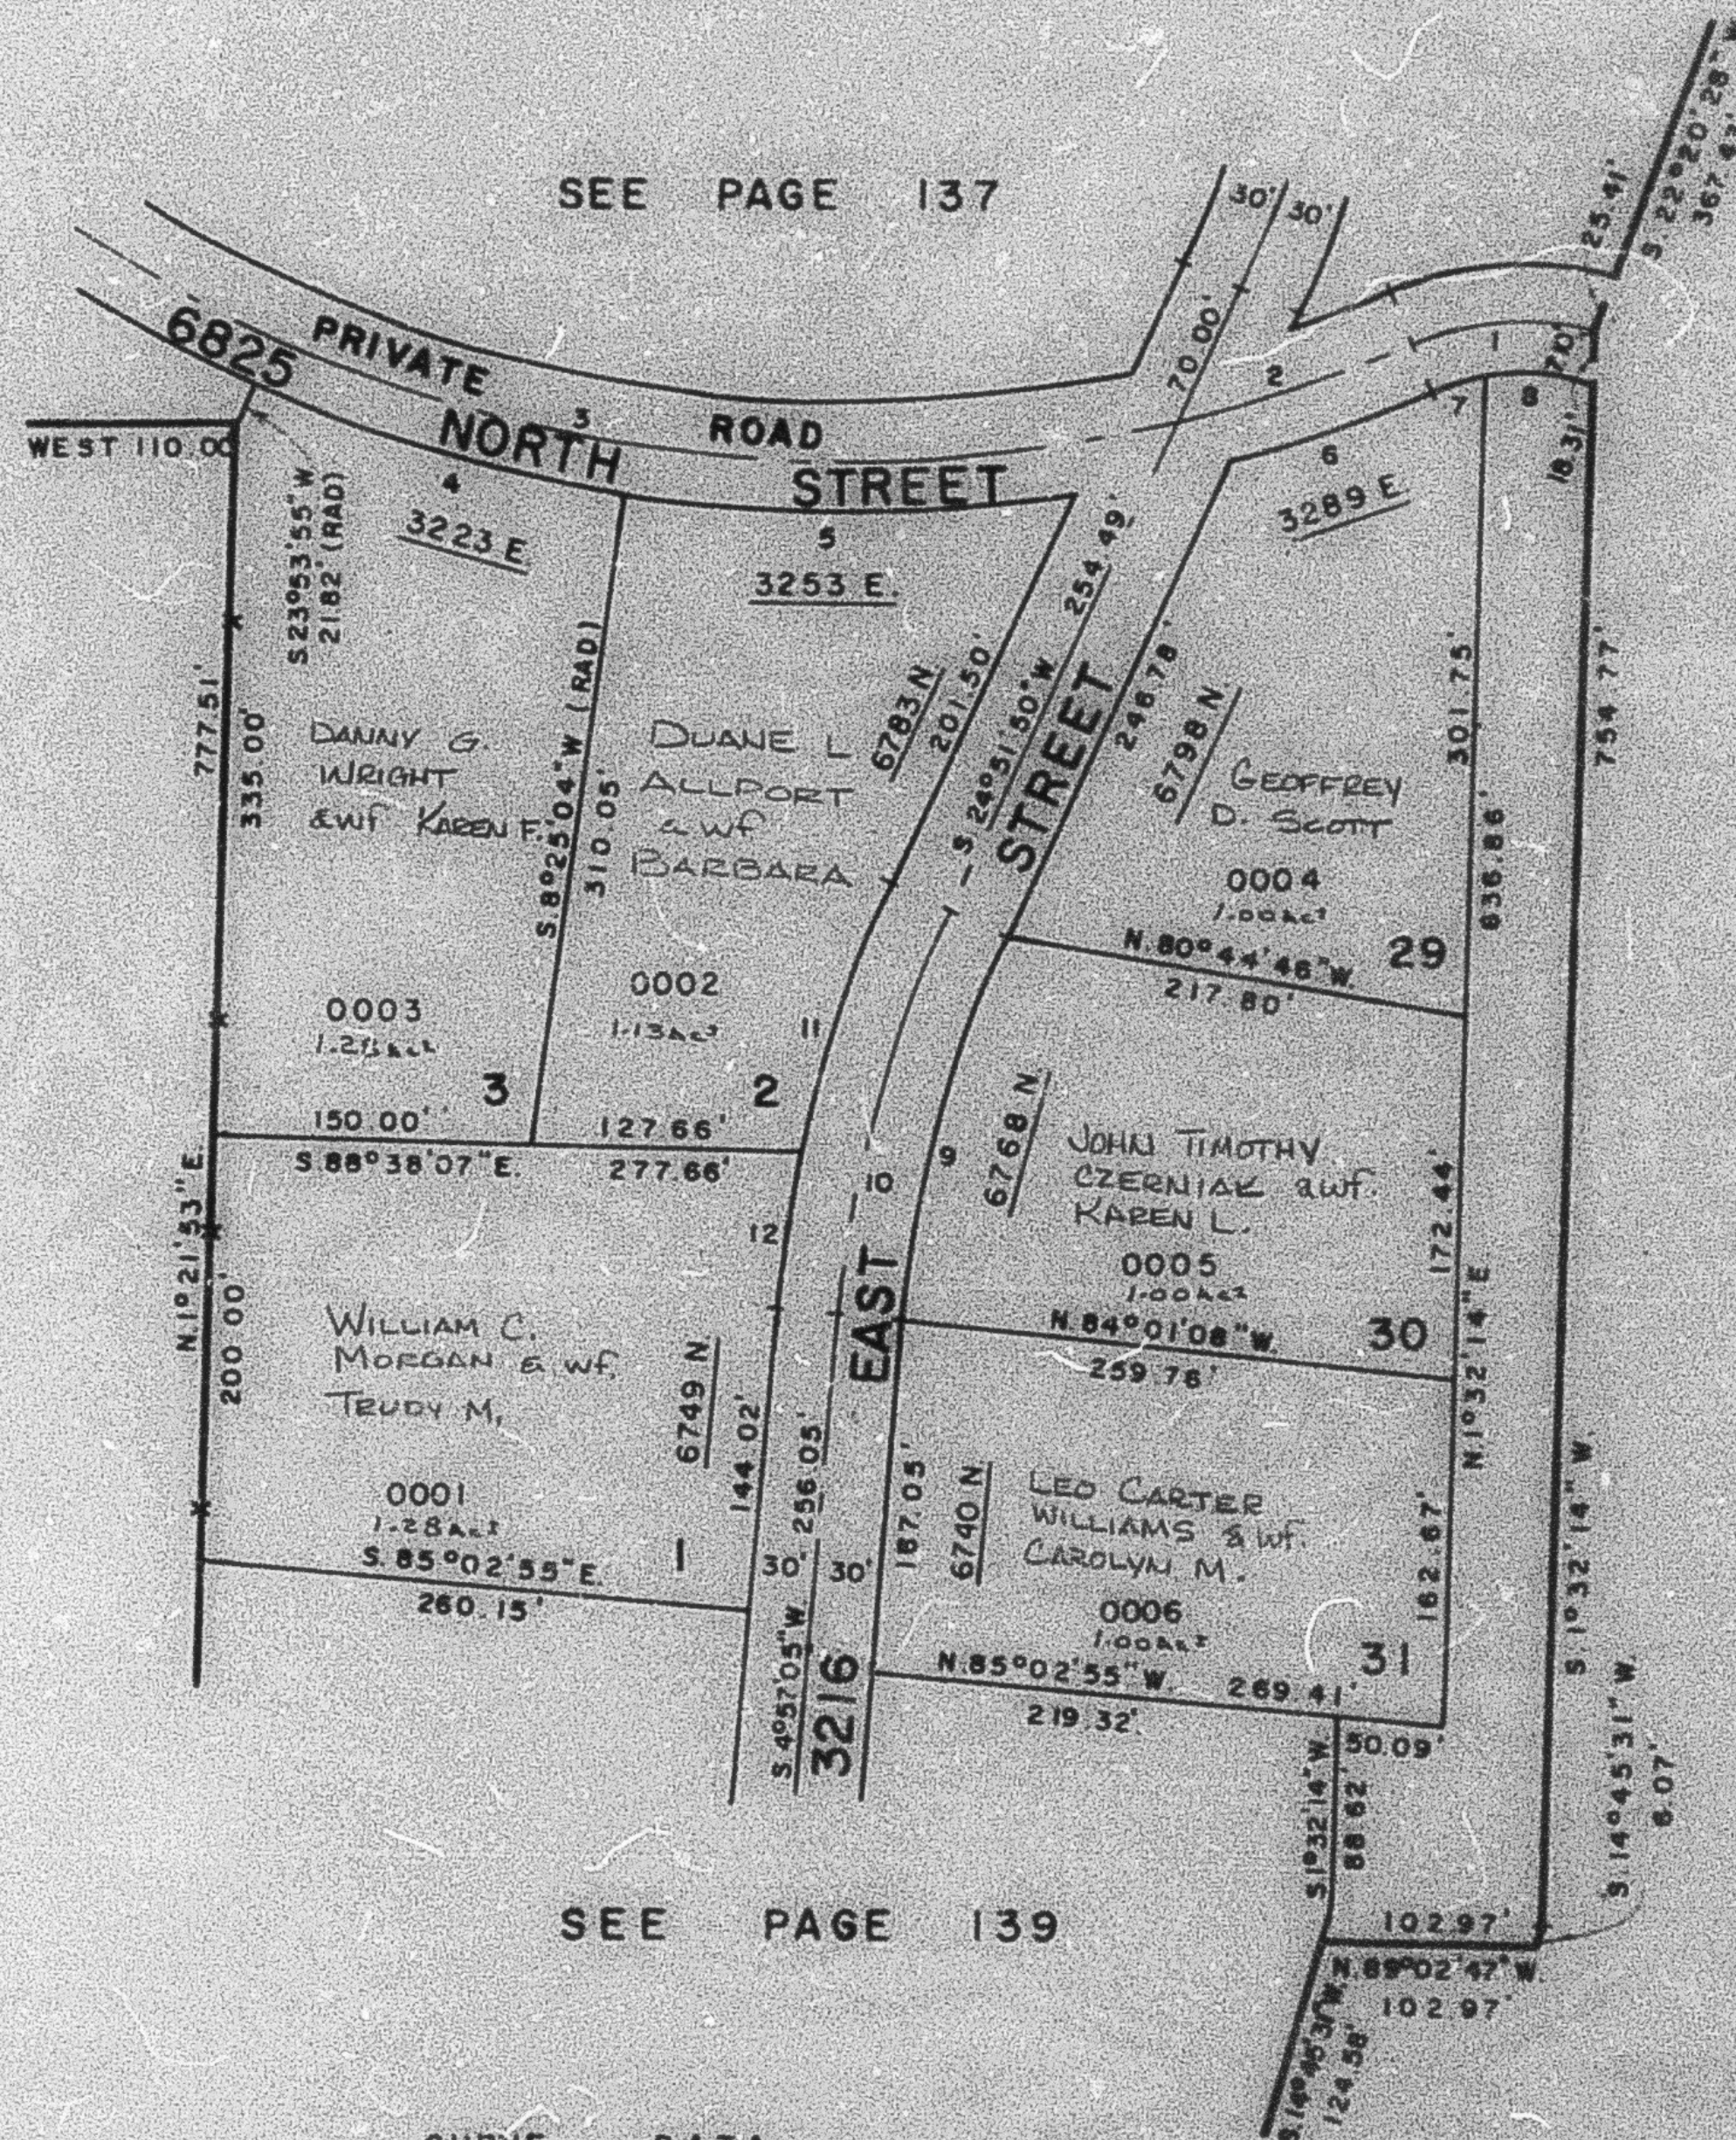

CURVE DATA

1	2	3	4	5	6	7	8	9	10	11	12
Δ= 35°21'05"	10°30'	71°15'	15°25'52"	17°28'12"	8°57'11"	9°54'44"	26°18'12"		19°34'45"	12°55'28"	6°59'17"
R= 135.00'	665.00'	665.00'	186.43'	210.39'	107.42'	19.03'	50.50'	187.58'	589.67'	135.27'	73.14'
L= 83.30'	121.87'	826.96'							197.98'		
T= 43.02'	61.11'	476.53'							100.00'		
LC=			185.87'	209.57'	107.71'	19.01'	50.06'	186.61'		134.98'	73.09'
			S.73°50'31"E.	N.89°40'58"E.	N.70°13'35"E.	N.70°42'22"E.	S.86°48'50"W.	N.14°54'28"E.		S.18°24'06"W.	S.6°28'45"W.

FOR COMPLETE ENG. DATA
SEE ORIG. DEED PLAT IN
BOOK 23, PAGES 28, 29, 30