

DURFEE CREEK ESTATES NO. 1

LOTS 1-3, 29-31

IN WEBER COUNTY

TAXING UNIT: 92


PREFIX: 17-136

SCALE 1" = 100'

SEE PAGE 92-1

SEE PAGE 92

SEE PAGE 139

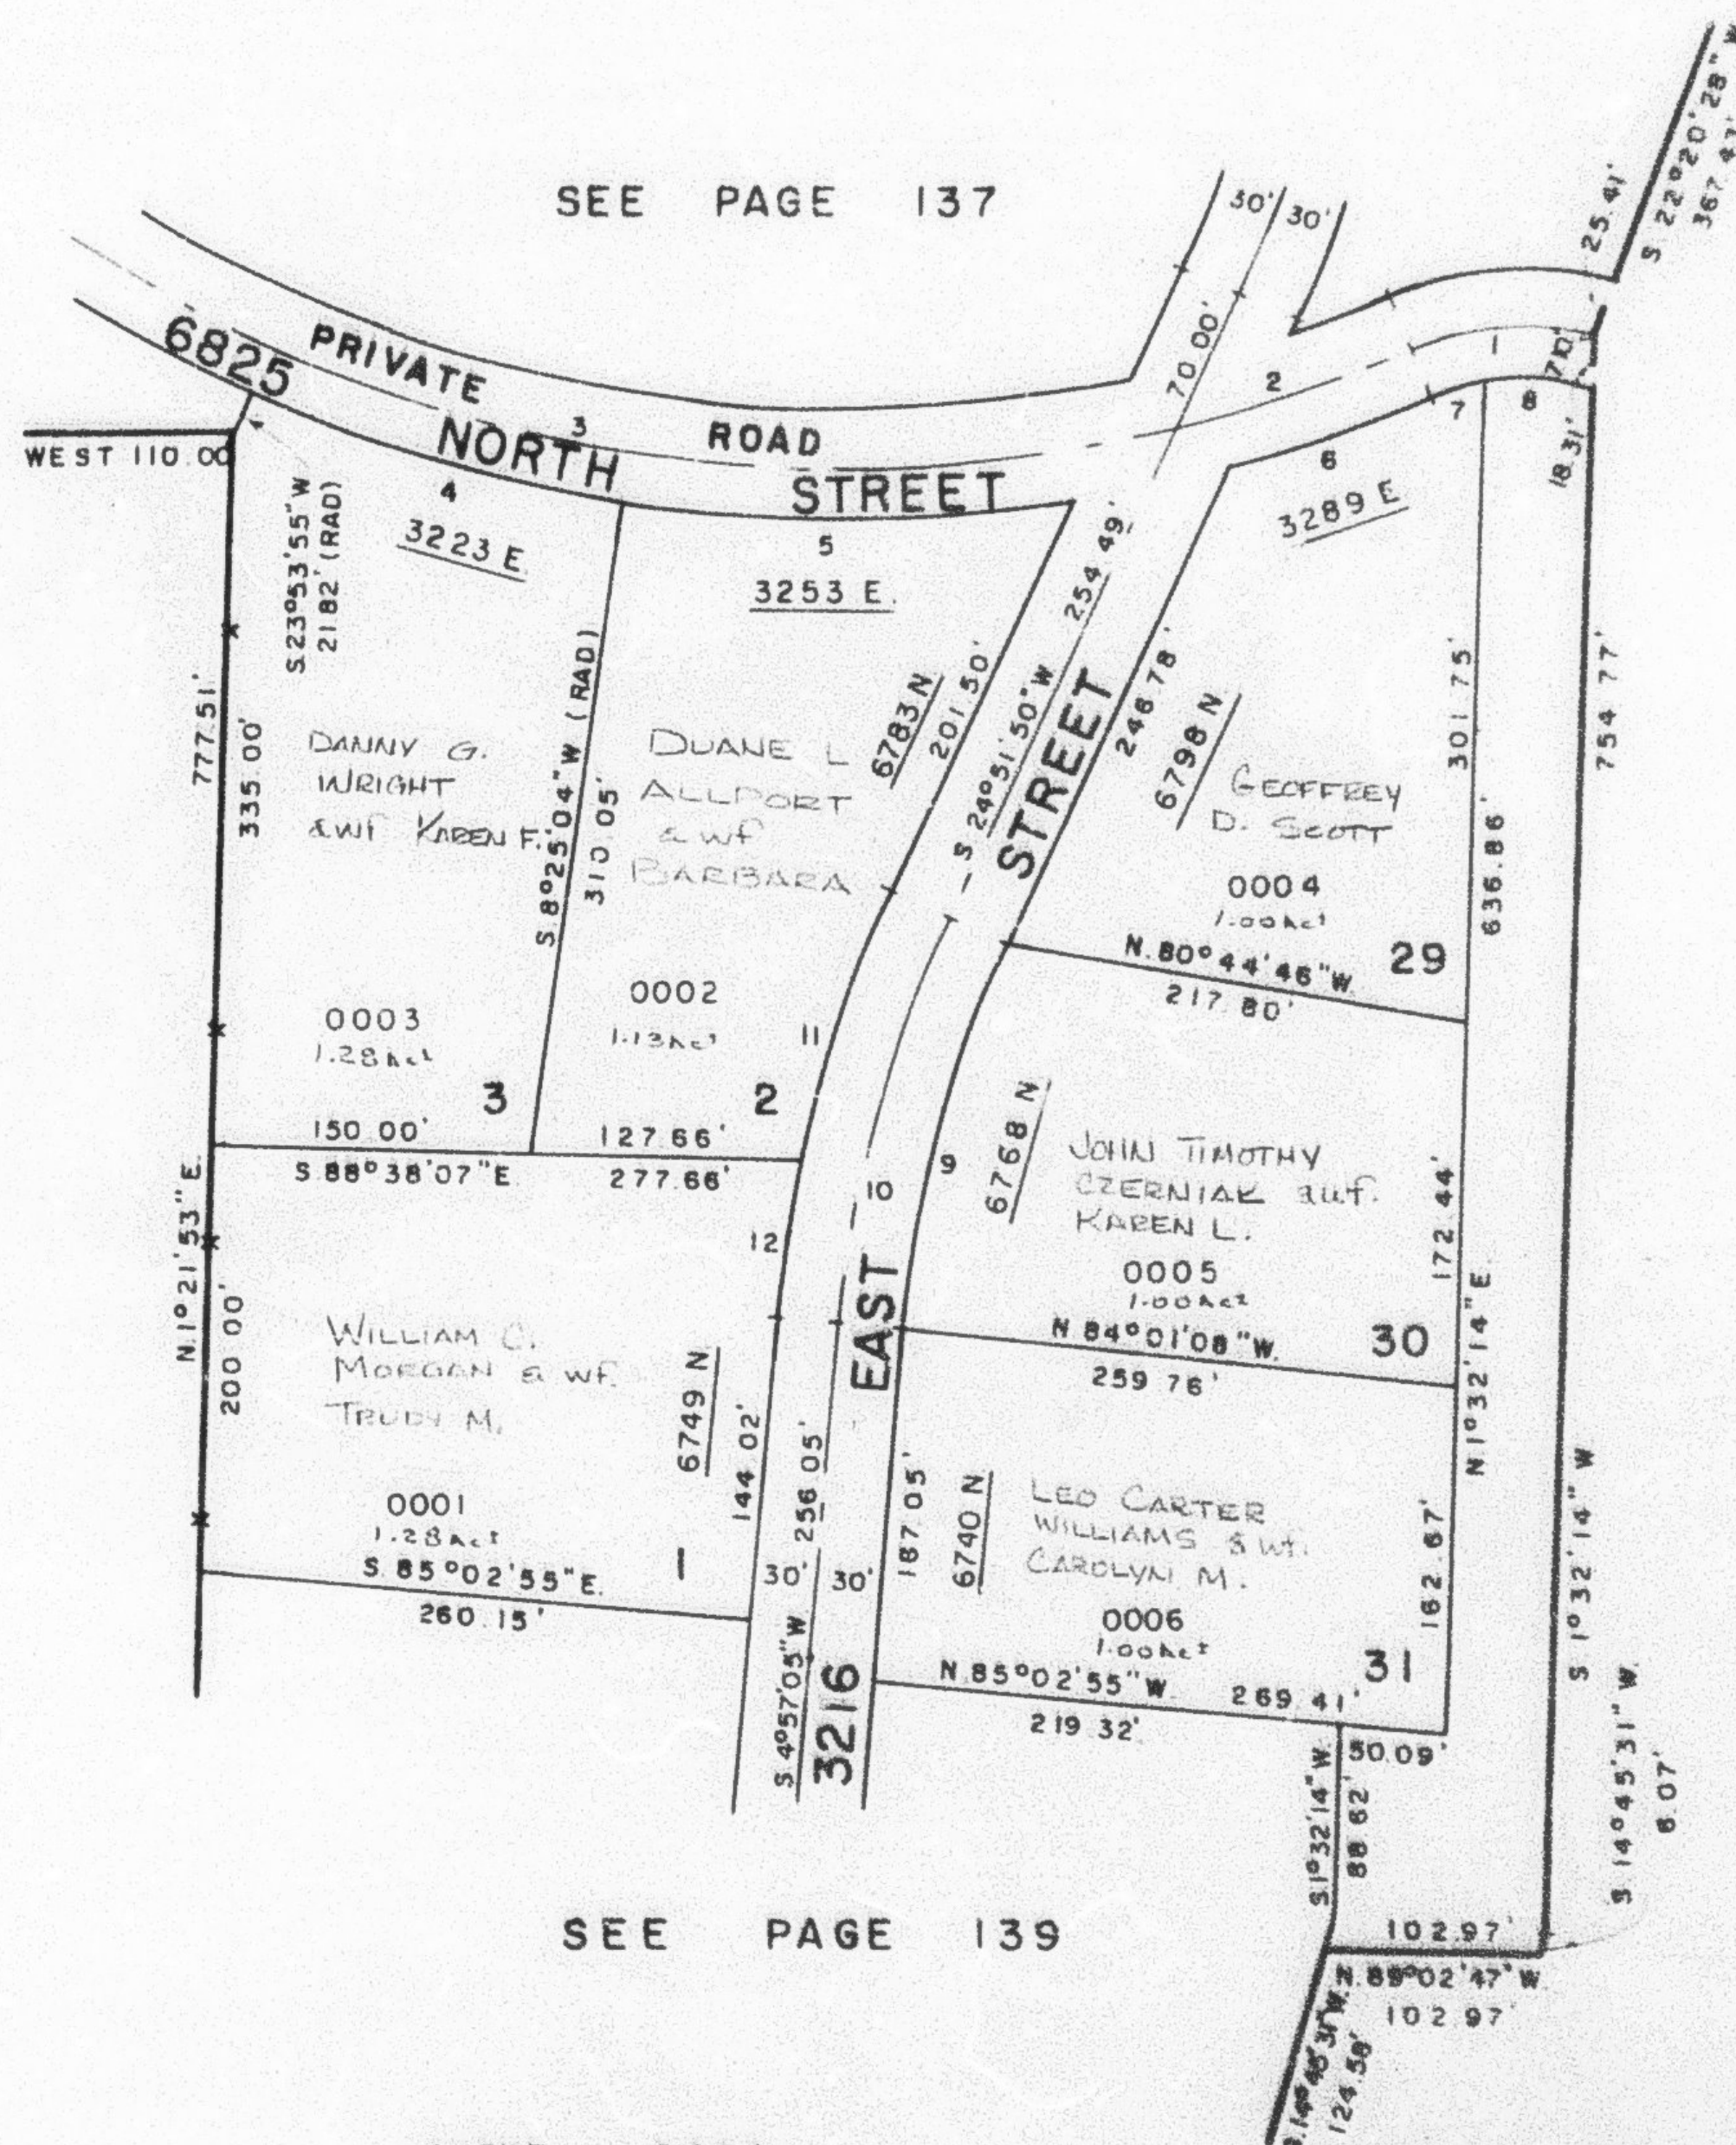

CURVE DATA

1	2	3	4	5	6	7	8	9	10	11	12
Δ: 35°21'03"	10°30'	71°15'	15°28'52"	17°28'12"	8°57'11"	9°54'44"	26°16'12"		19°54'45"	12°55'28"	6°59'17"
R: 135.00'	685.00'	655.00'	186.43'	210.39'	107.42'	19.03'	50.50'	187.56'	569.67'	135.27'	73.14'
L: 83.30'	121.87'	826.96'							187.98'		
T: 43.02'	61.11'	476.53'							100.00'		
LC:											
			185.37'	209.57'	107.71'	19.01'	50.06'	185.61'		134.98'	73.09'
			S 73°50'31"E	N 89°40'58"E	N 70°13'35"E	N 70°42'22"E	S 88°28'50"W	N 14°54'26"E		S 18°24'06"W	S 6°26'43"W

FOR COMPLETE ENG. DATA
SEE ORIG. DED. PLAT IN
BOOK 23, PAGES 28, 29, 30