

DURFEE CREEK ESTATES NO. 1

LOTS 4-17, 27, 28, COMMON AREA 'B'

TAXING UNIT: 150

IN WEBER COUNTY

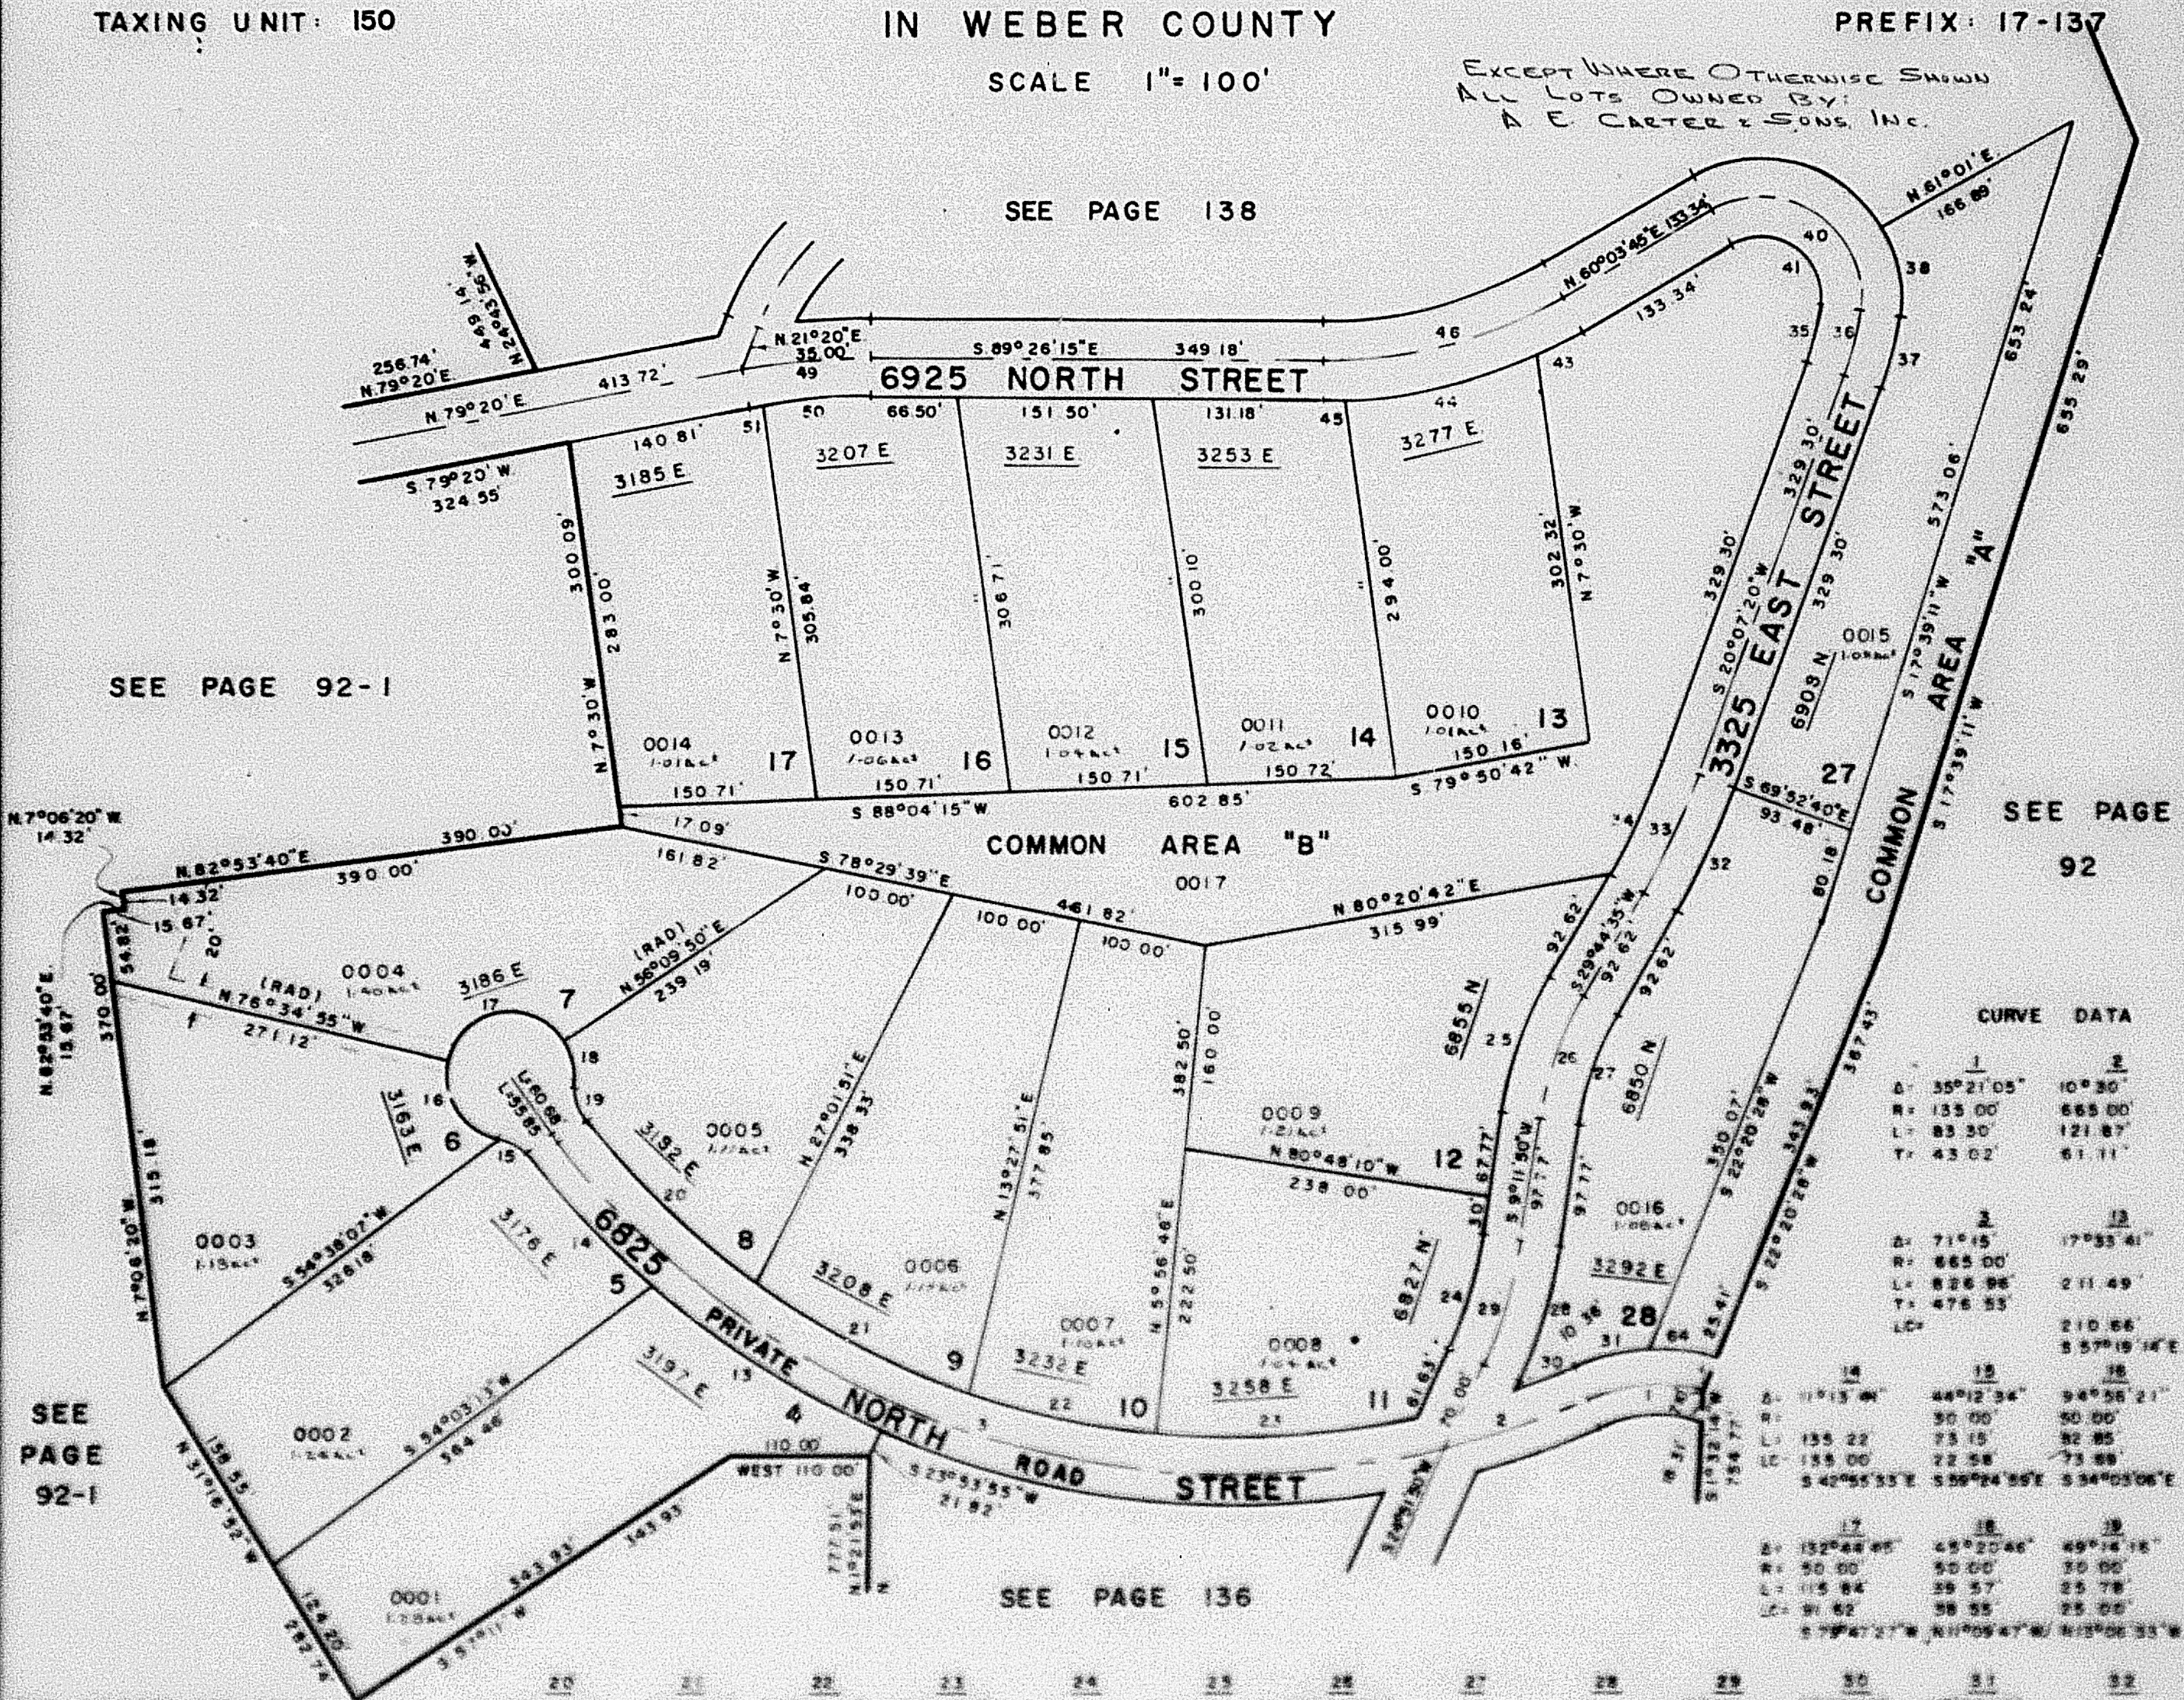
PREFIX: 17-137

SCALE 1"=100'

EXCEPT WHERE OTHERWISE SHOWN
ALL LOTS OWNED BY:
A. E. CARTER & SONS, INC.

SEE PAGE 138

SEE PAGE 92-1

SEE PAGE
92

SEE PAGE 136

CURVE DATA

	1	2
Δ	35°21'05"	10°30'
R	135.00'	665.00'
L	83.30'	121.87'
T	43.02'	61.11'
Δ	71°15'	17°53'41"
R	665.00'	211.49'
L	826.86'	210.66'
T	476.53'	557.19'14"E
Δ	11°13'44"	44°12'34"
R	135.22'	30.00'
L	135.00'	73.15'
T	135.00'	22.58'
Δ	132°44'45"	48°20'46"
R	50.00'	50.00'
L	115.84'	25.57'
T	91.62'	25.00'
Δ	79°47'27"W	81°09'47"W

FOR COMPLETE END DATA
SEE ORIG. DEED PLAT IN
BOOK 25, PAGES 28, 29, 30

	20	21	22	23	24	25	26	27	28	29	30	31	32
Δ	18°14'45"	16°37'13"	13°27'35"	8°03'55"			20°57'45"		15°40'	5°03'35"	19°06'15"		
R							275.87'		563.88'				
L	181.47'	185.65'	150.35'	201.79'	91.17'	109.68'	98.93'	88.17'	107.58'	98.58'	56.53'	50.56'	104.80'
T							50.00'		50.00'				
Δ	180.86'	185.00'	150.00'	200.85'	90.89'	109.10'		87.70'	107.24'	95.51'	50.35'	104.88'	
	N 48°51'03"W	N 60°17'03"W	N 77°09'26"W	S 88°54'50"W	S 17°01'50"W	S 19°28'15"W		N 18°28'13"E	N 17°01'50"E	S 88°56'50"W	S 78°48'08"W	N 24°55'56"E	
Δ	9°37'18"						44°40'16"	3°54'48"	2°55'27"	50°30'	11°13'45"	16°06'08"	19°01'48"
R	598.14'						57.40'	57.54'	29.55'	50.30'	50.81'	50.58'	53.12'
L	99.77'	94.75'	45.85'	51.77'	57.70'	70.41'	172.67'	103.05'	39.28'	151.70'	20.25'	94.58'	9.42'
T	30.00'						160.00'						
Δ													
Δ	52°55'58"W	51°42'35"W											