

PART OF N.E. 1/4 SEC. 1, T.7N., R.1W. & PART OF SEC. 36, T.8N., R.1W., S.L.B. & M.

138

DURFEE CREEK ESTATES NO. 1

LOTS 18-26

IN WEBER COUNTY

TAXING UNIT 150


PREFIX 17-138

SCALE 1"=100

EXCEPT WHERE OTHERWISE SHOWN ALL
LOTS OWNED BY:
A. E. CARTER & SONS, INC.

SEE PAGE 135

SEE PAGE 92

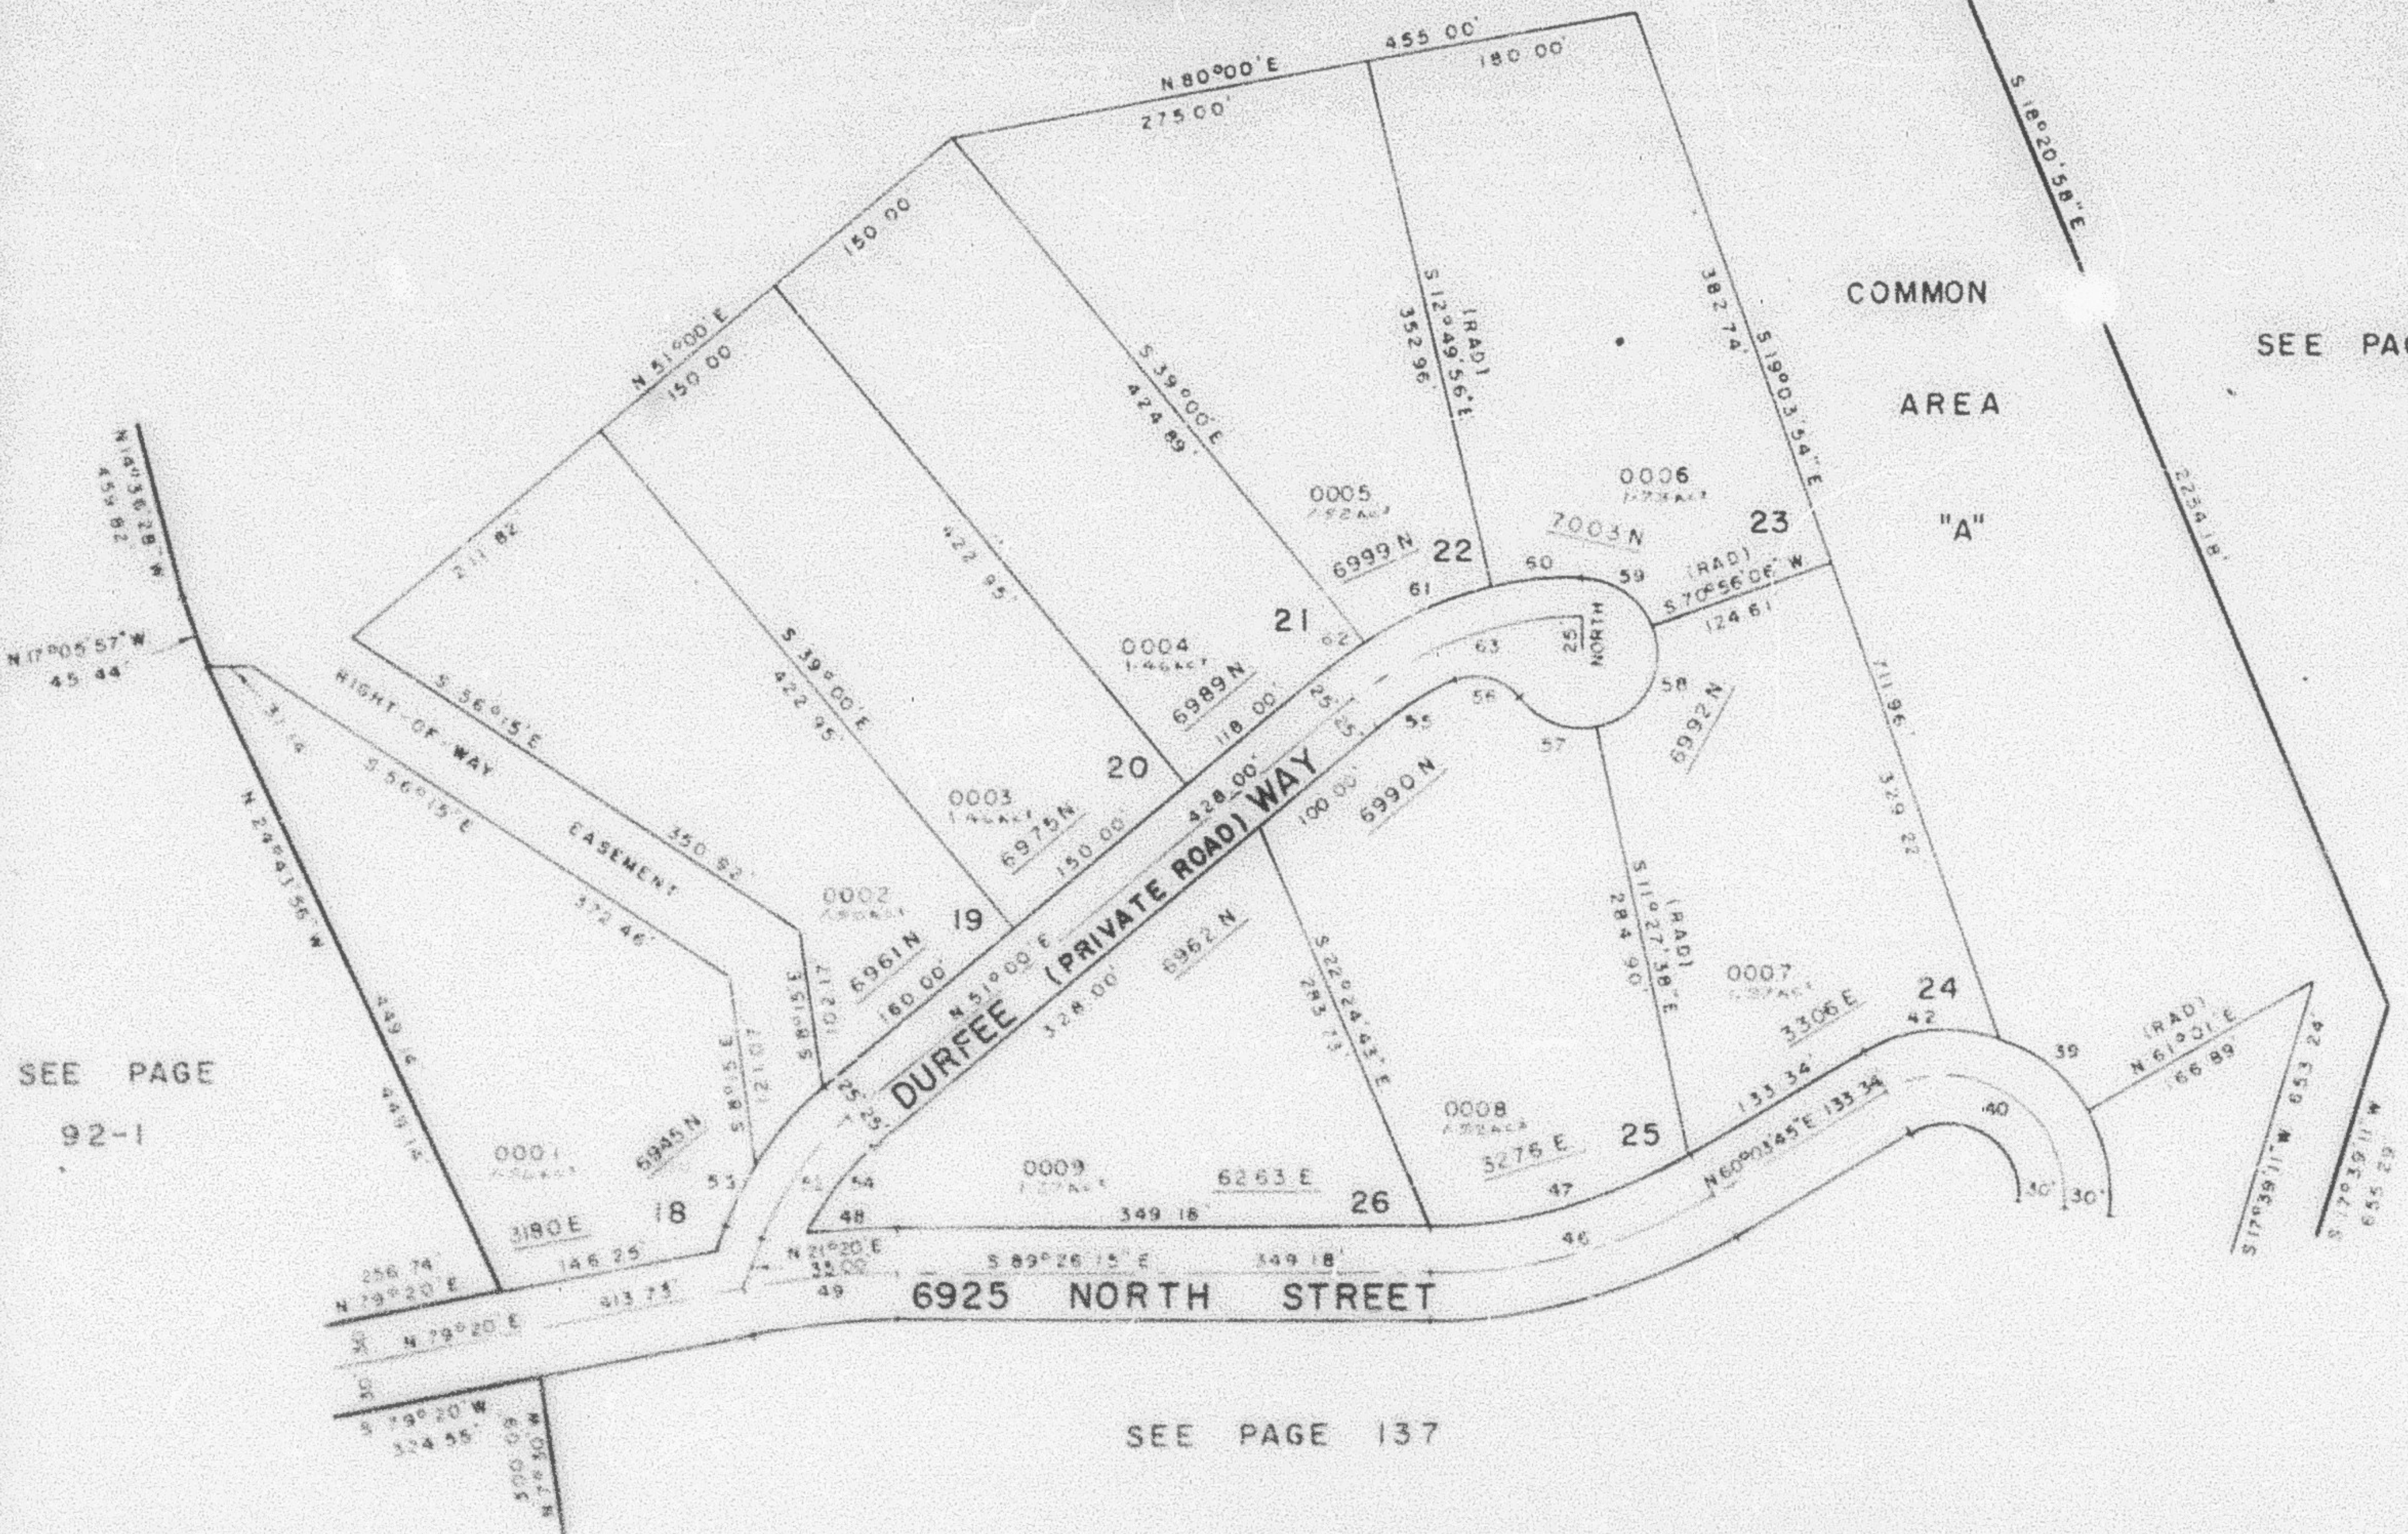

SEE PAGE 137

CURVE DATA

39	40	41	42	43	44	45	46	47	48	49	50	51	52	53
40°37'11"	128°44'45"	50°20'04"	30°30'	6°09'31"	11°13'45"	29°40'	12°14'38"	24°48'22"						
75.88	78.75	93.78	36.80	57.90	508.61	188.80	40.69	70.92						
172.47	172.47	105.25	100.00	177.18	57.87	57.78	45.60	70.36						
168.00	168.00	100.00	100.00	575°18'43"W	587°28'59"W	50.00	50.00	50.00						
5.49°17'36"E	5.49°17'36"E	5.49°17'36"E	5.49°17'36"E	5.49°17'36"E	5.49°17'36"E	5.49°17'36"E	5.49°17'36"E	5.49°17'36"E						
55	56	57	58	59	60	61	62	63						
17°34'10"	79°05'40"	89°07'28"	97°35'16"	70°56'06"	12°49'58"	19°13'55"	67°56'08"	39°00'						
30.00	30.00	50.00	50.00	50.00	59.35	88.98	32.08	240.70						
85.93	41.41	60.32	85.18	61.90	59.35	88.98	32.08	163.38						
65.67	18.20	56.73	75.24	58.02	59.23	88.98	32.08	84.99						
N59°47'04"E	S7°03'E	S86°53'54"E	N25°44'4"E	N54°31'57"W	S83°58'11"W	S87°33'06"W	S58°28'04"							

FOR COMPLETE ENG DATA
SEE GRIDDED PLAT IN
BOOK 23, PAGES 28, 29, 30