


130

IN WEBER COUNTY

PREFIX: 17-138

EXCEPT WHERE OTHERWISE SHOWN ALL
LOTS OWNED BY:
A. E. CARTER & SONS, INC.

SEE PAGE 92

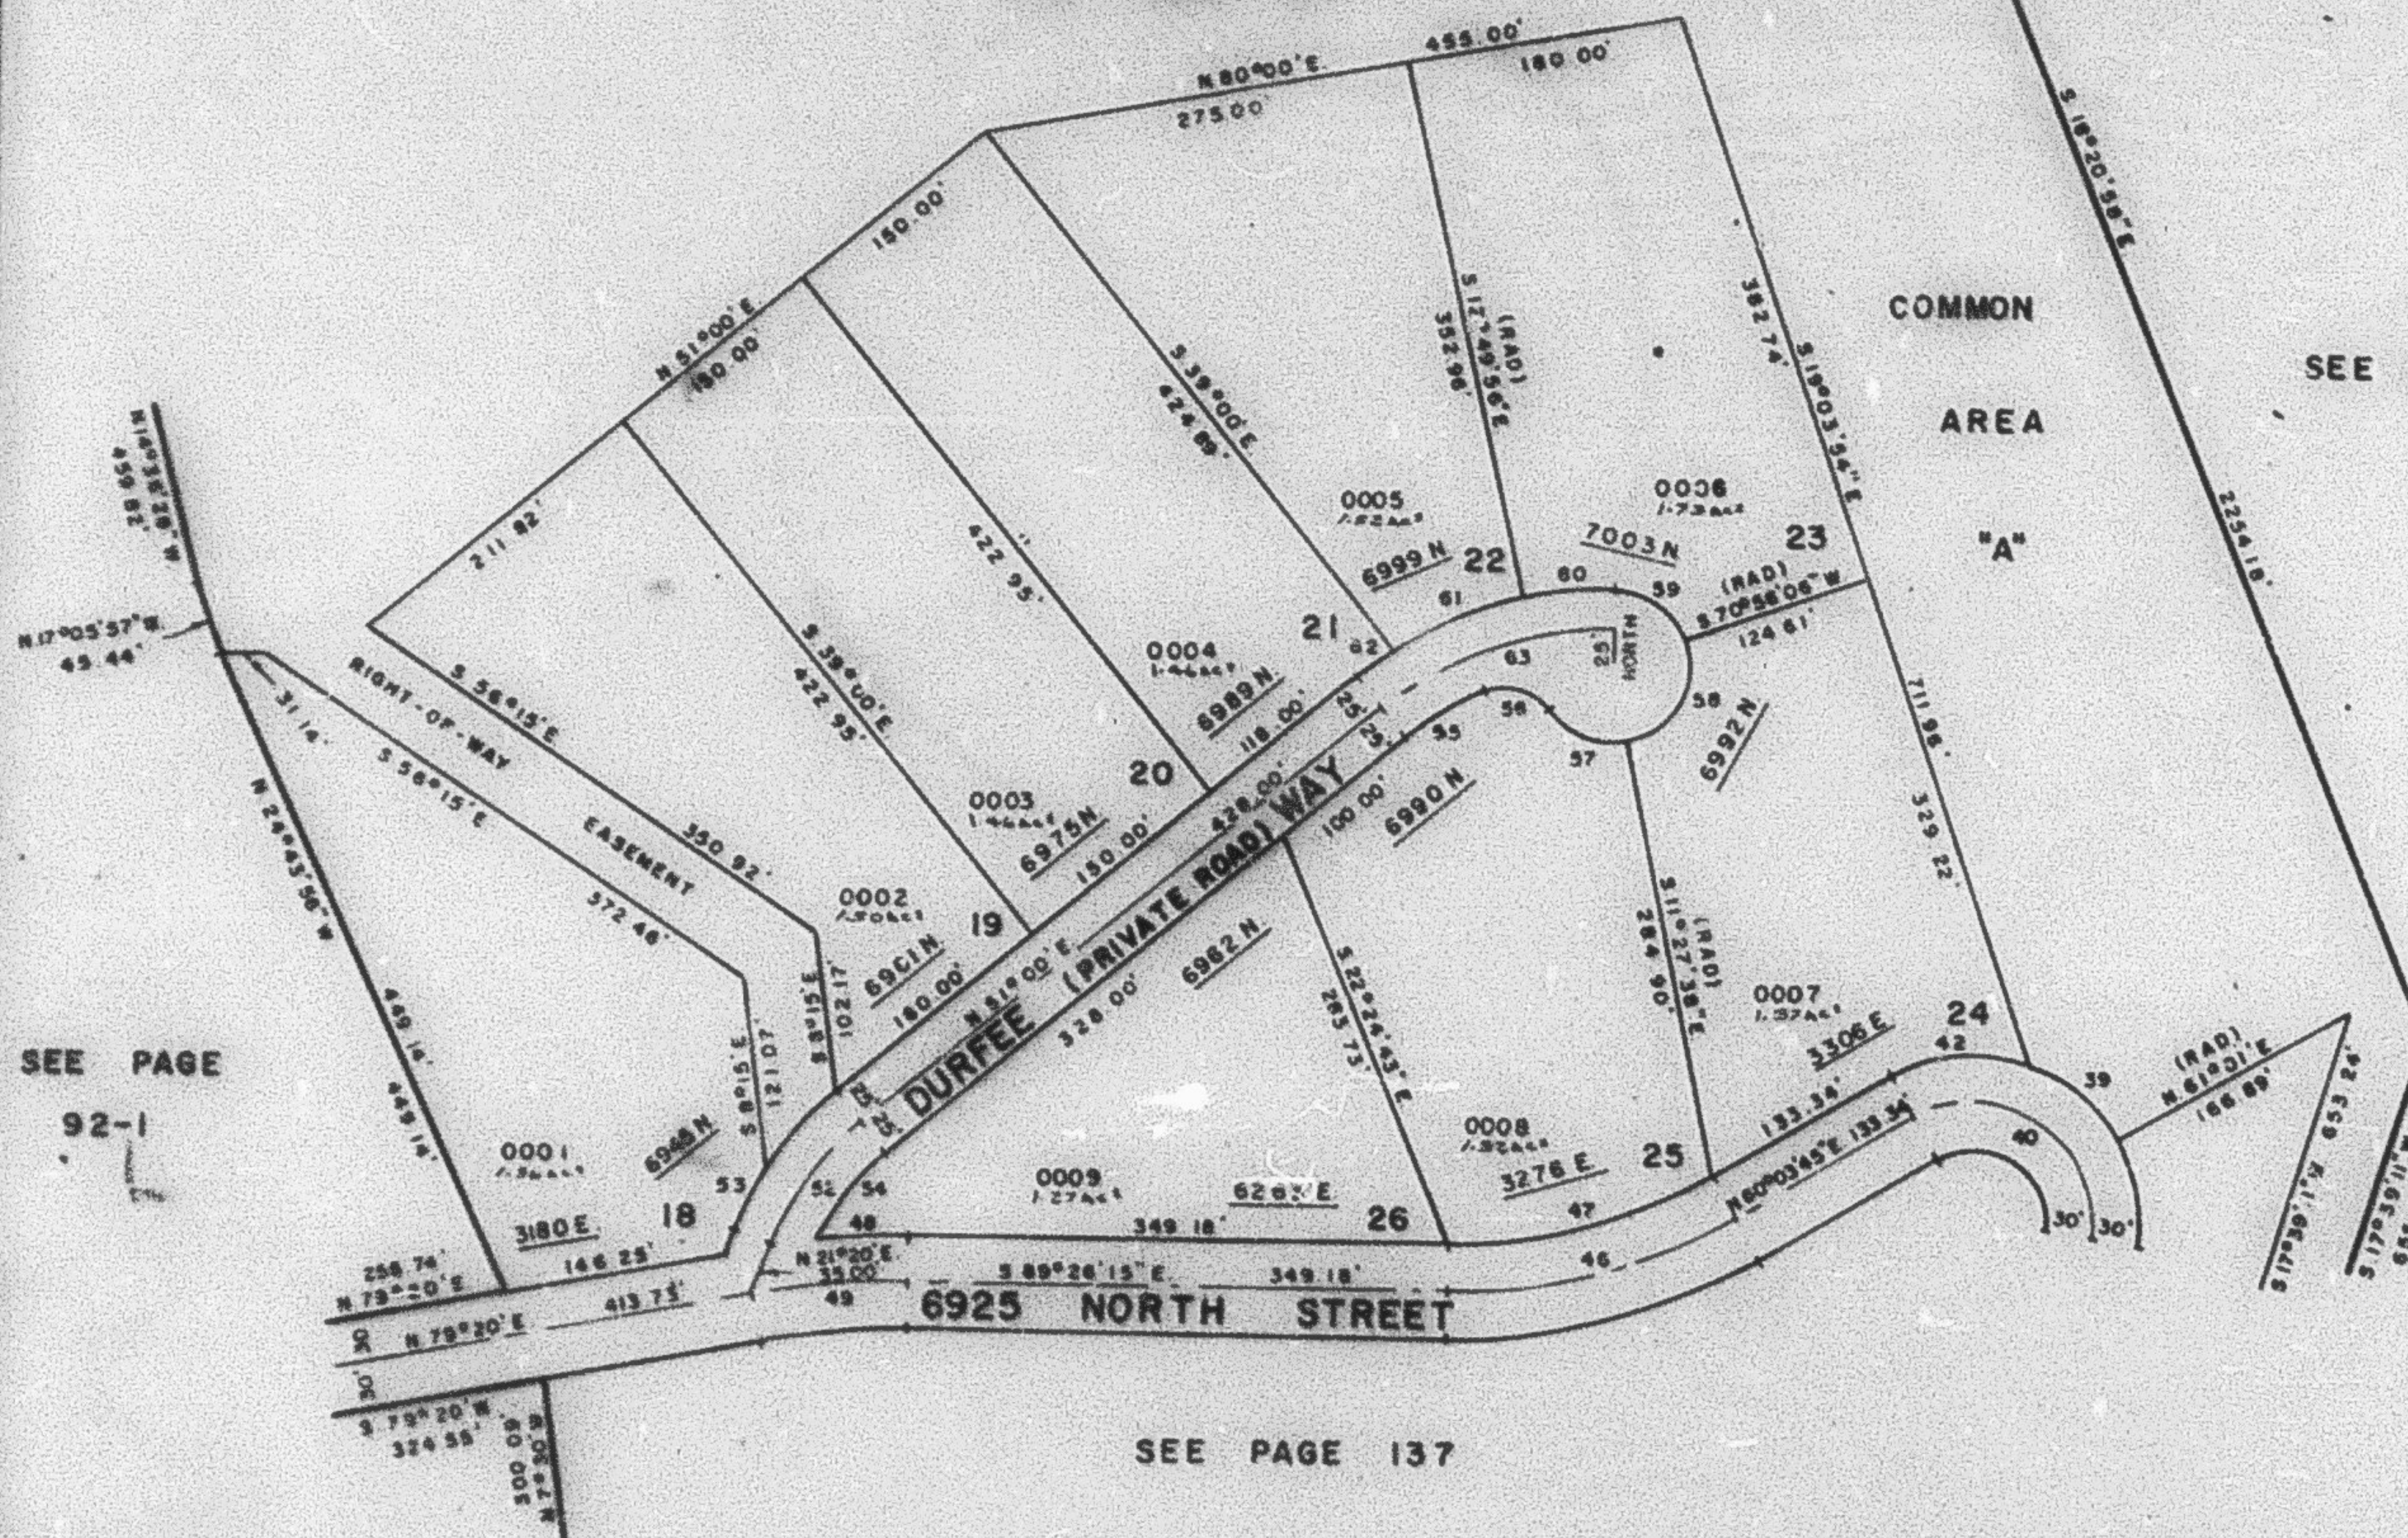

CURVE DATA

	<u>28</u>	<u>40</u>	<u>42</u>	<u>48</u>	<u>47</u>	<u>58</u>	<u>49</u>	<u>52</u>	<u>51</u>	<u>54</u>
A:	40°37'11"	128°44'45"	50°20'04"	30°30'		6°09'31"	11°13'45"	29°40'	12°14'38"	24°48'22"
R:		76.75'		368.80'						
L:	75.68'	172.87'	93.78'	193.26'	179.20'	57.90'	508.61'	188.90'		
T:		160.00'		100.00'			99.68'	97.76'	45.69'	70.92'
LC:	74.11'		90.80'		177.18'	57.87'	50.00'	50.00'	45.60'	70.36'
	S 49°12'36"E		S 86°15'42"W		S 72°16'45"W	S 87°28'29"W			S 27°27'19"W	N 36°35'49"E
	<u>55</u>	<u>56</u>	<u>57</u>	<u>58</u>	<u>59</u>	<u>60</u>	<u>61</u>	<u>62</u>	<u>63</u>	
A:	17°34'10"	78°05'40"	69°07'20"	97°38'18"	70°58'06"	12°48'56"	19°13'55"	6°58'08"	39°00'	
R:		30.00'	50.00'	50.00'	50.00'				240.00'	
L:	65.93'	41.41'	60.32'	85.18'	61.90'	59.35'	88.93'	32.08'	163.36'	
T:									84.99'	
LC:	65.67'	38.20'	86.73'	75.24'	94.02'	59.23'	88.53'	32.06'		
	N 56°47'05"E	S 71°53'E	S 66°53'54"E	N 29°44'16"E	N 34°31'57"W	S 83°35'02"W	S 67°33'06"W	S 56°28'04"		

FOR COMPLETE ENG DATA
SEE OMIS DED. PLAY IN
BOOK 23, PAGES 28, 29, 30