

DURFEE CREEK ESTATES NO. 1

LOTS 18-26

IN WEBER COUNTY

TAXING UNIT: 150


SCALE 1"=100

PREFIX: 17-138

EXCEPT WHERE OTHERWISE SHOWN ALL
LOTS OWNED BY:
A. E. CARTER & SONS, INC.

SEE PAGE 135

SEE PAGE 92

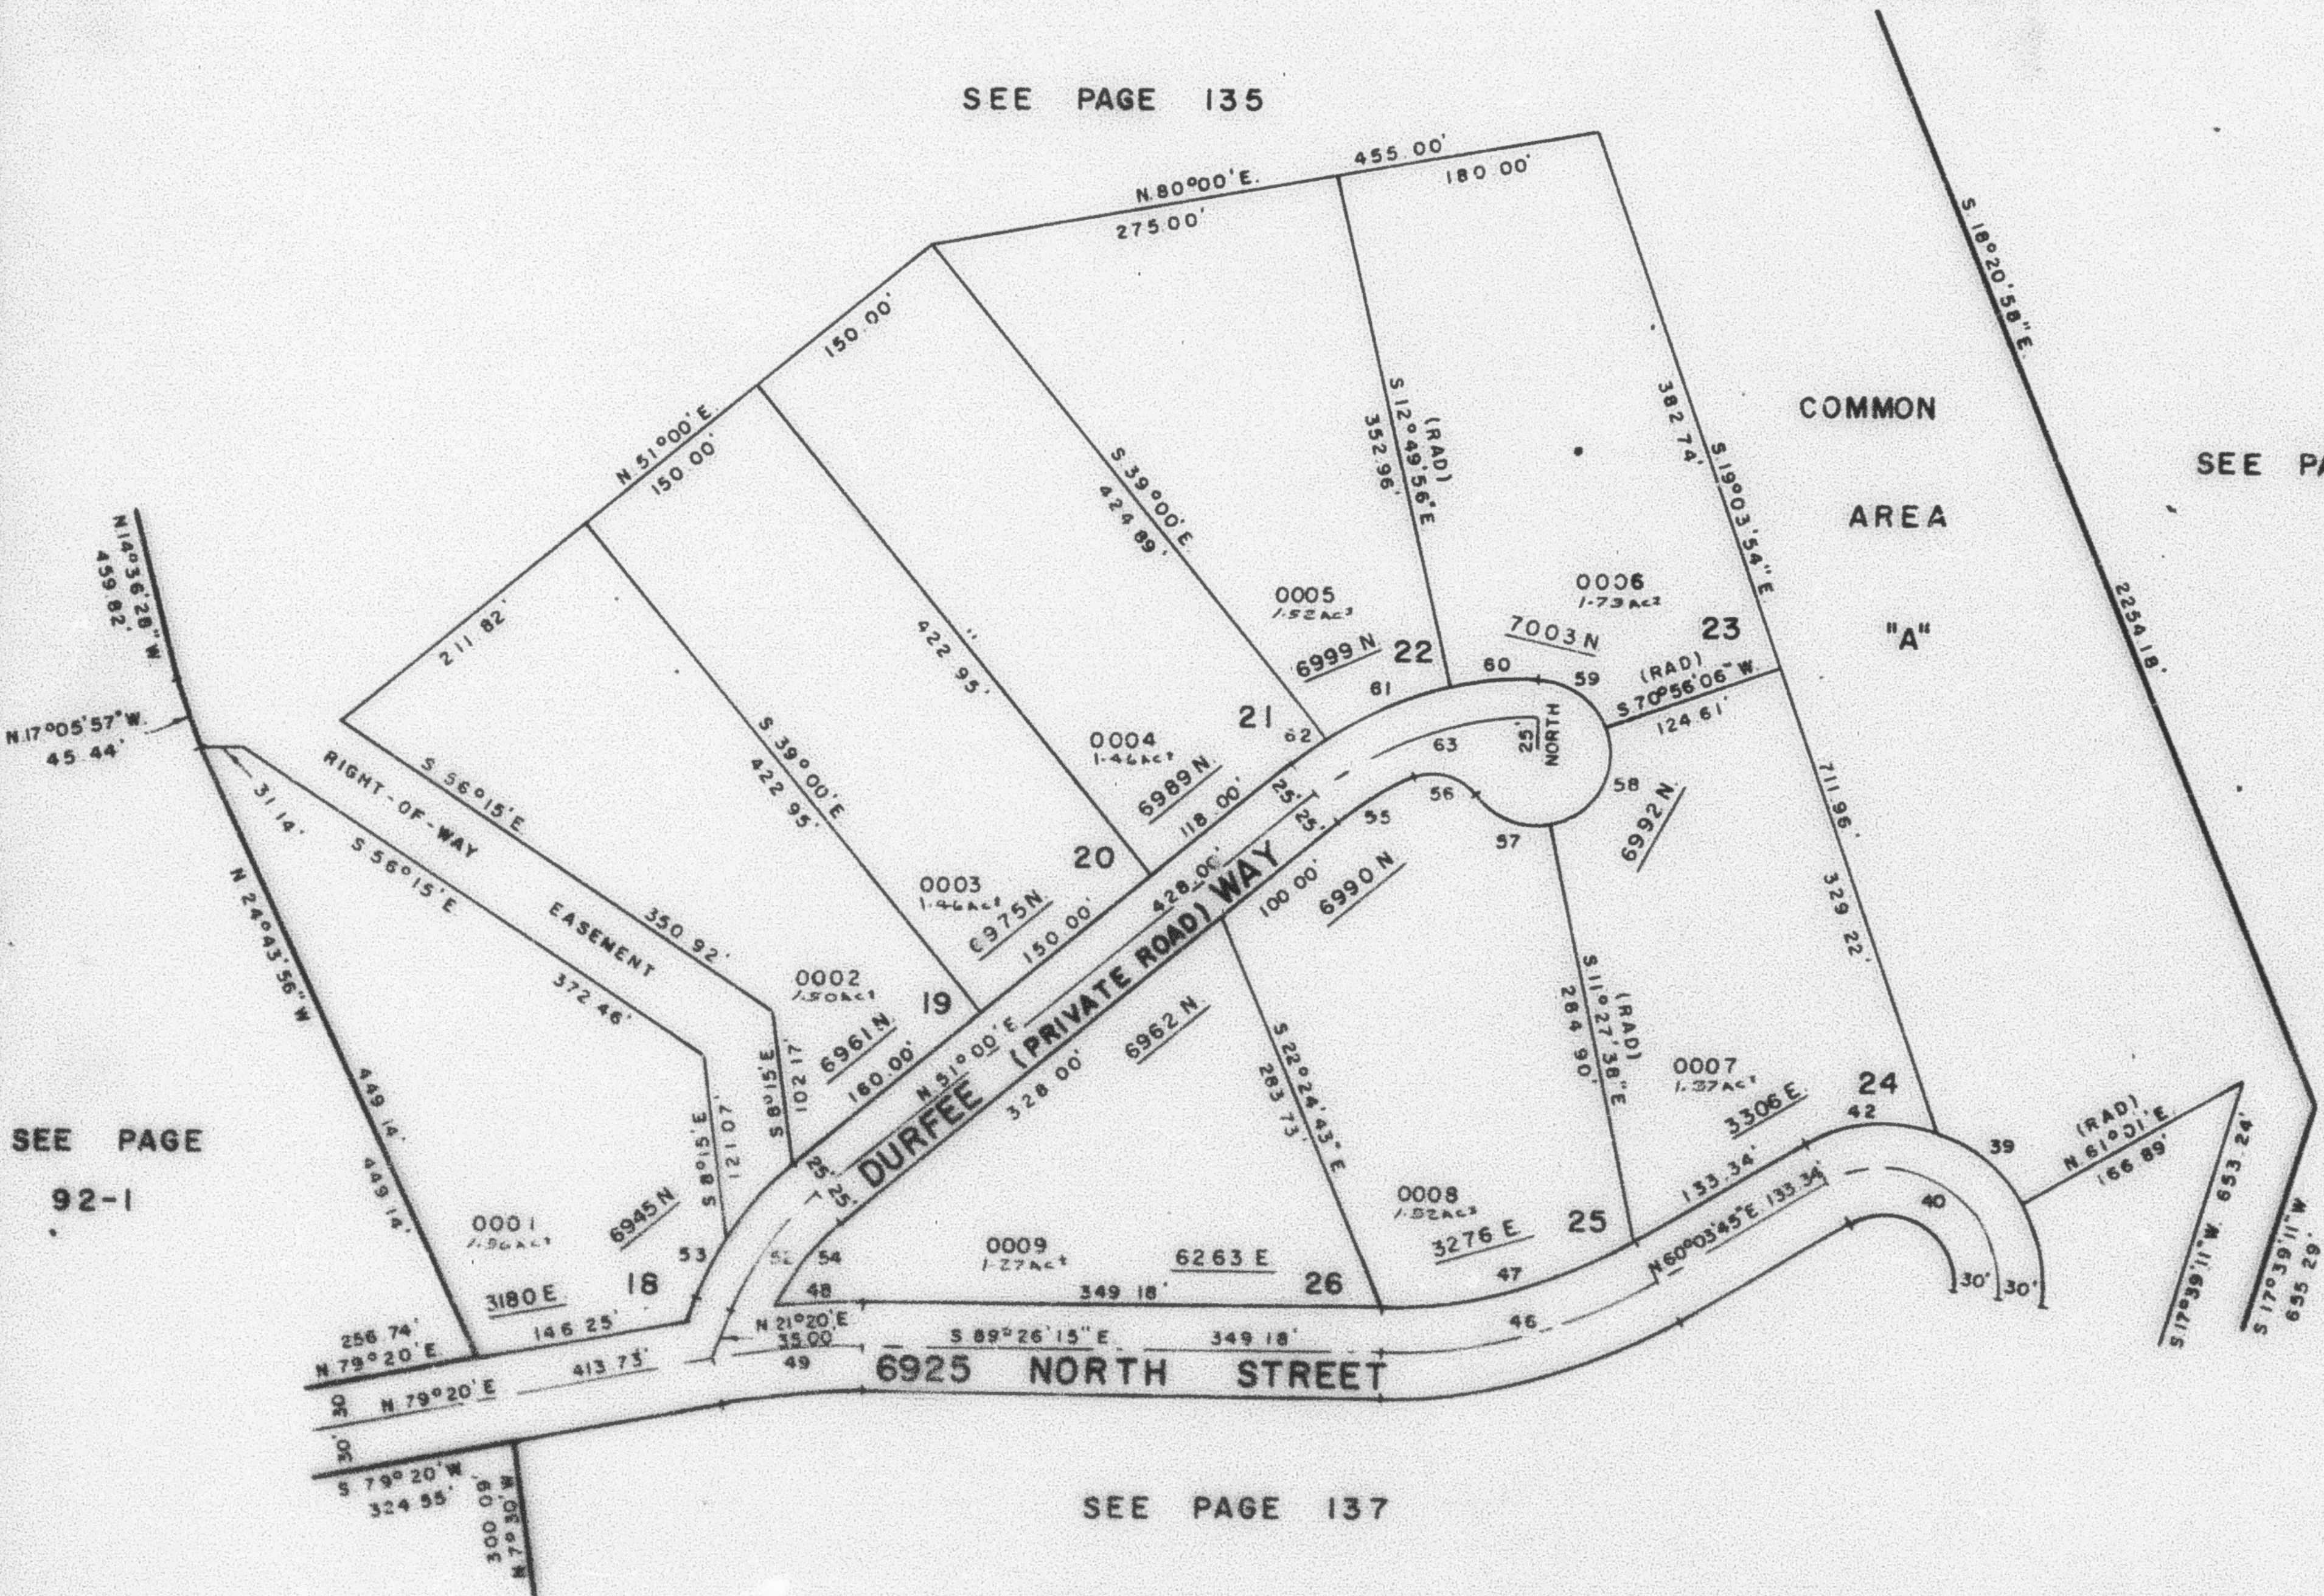

CURVE DATA

39	40	41	42	43	44	45	46	47	48	49	50	51	52	53	54
Δ: 40°37'11"	128°44'45"	50°20'04"	30°30'	6°09'31"	11°13'45"	29°40'	12°14'38"	24°48'22"							
R: 75.68'	76.75'	93.78'	366.80'	179.29'	57.90'	508.61'	45.69'	70.92'							
L: 172.47'	160.00'	195.26'	100.00'	57.90'	99.68'	188.80'	45.69'	70.92'							
T: 160.00'		100.00'		57.90'	50.00'	97.76'	45.69'	70.92'							
LC: 74.11'		90.80'		177.18'	57.87'	50.00'	45.69'	70.92'							
S 48°17'38"E		S 85°13'47"W		S 75°18'45"W	S 87°28'59"W		S 27°27'19"W	N 38°35'49"E							
55	56	57	58	59	60	61	62	63	64	65	66	67	68	69	70
Δ: 17°54'10"	79°05'40"	69°07'28"	97°56'18"	70°36'08"	12°49'56"	19°13'55"	6°58'08"	39°00'							
R: 30.00'	30.00'	50.00'	50.00'	50.00'	59.35'	88.95'	32.08'	240.00'							
L: 65.93'	41.41'	60.32'	65.18'	61.90'	59.35'	88.95'	32.08'	163.36'							
T: 38.20'		73.24'		58.02'	59.23'	88.53'	32.08'	84.99'							
LC: 65.87'	38.20'	56.73'	73.24'	58.02'	59.23'	88.53'	32.08'								
N 59°47'05"E	S 71°53"E	S 68°53'54"E	N 29°44'14"E	N 54°31'57"W	S 83°35'02"W	S 67°33'04"W	S 58°28'04"								

FOR COMPLETE ENG DATA
SEE ORIG. DED. PLAT IN
BOOK 23, PAGES 28, 29, 30