

DURFEE CREEK ESTATES NO. 1

LOTS 18-26

IN WEBER COUNTY


SCALE 1"=100

TAXING UNIT: 150

PREFIX: 17-138

EXCEPT WHERE OTHERWISE SHOWN ALL
LOTS OWNED BY:
A. E. CARTER & SONS, INC.

SEE PAGE 135

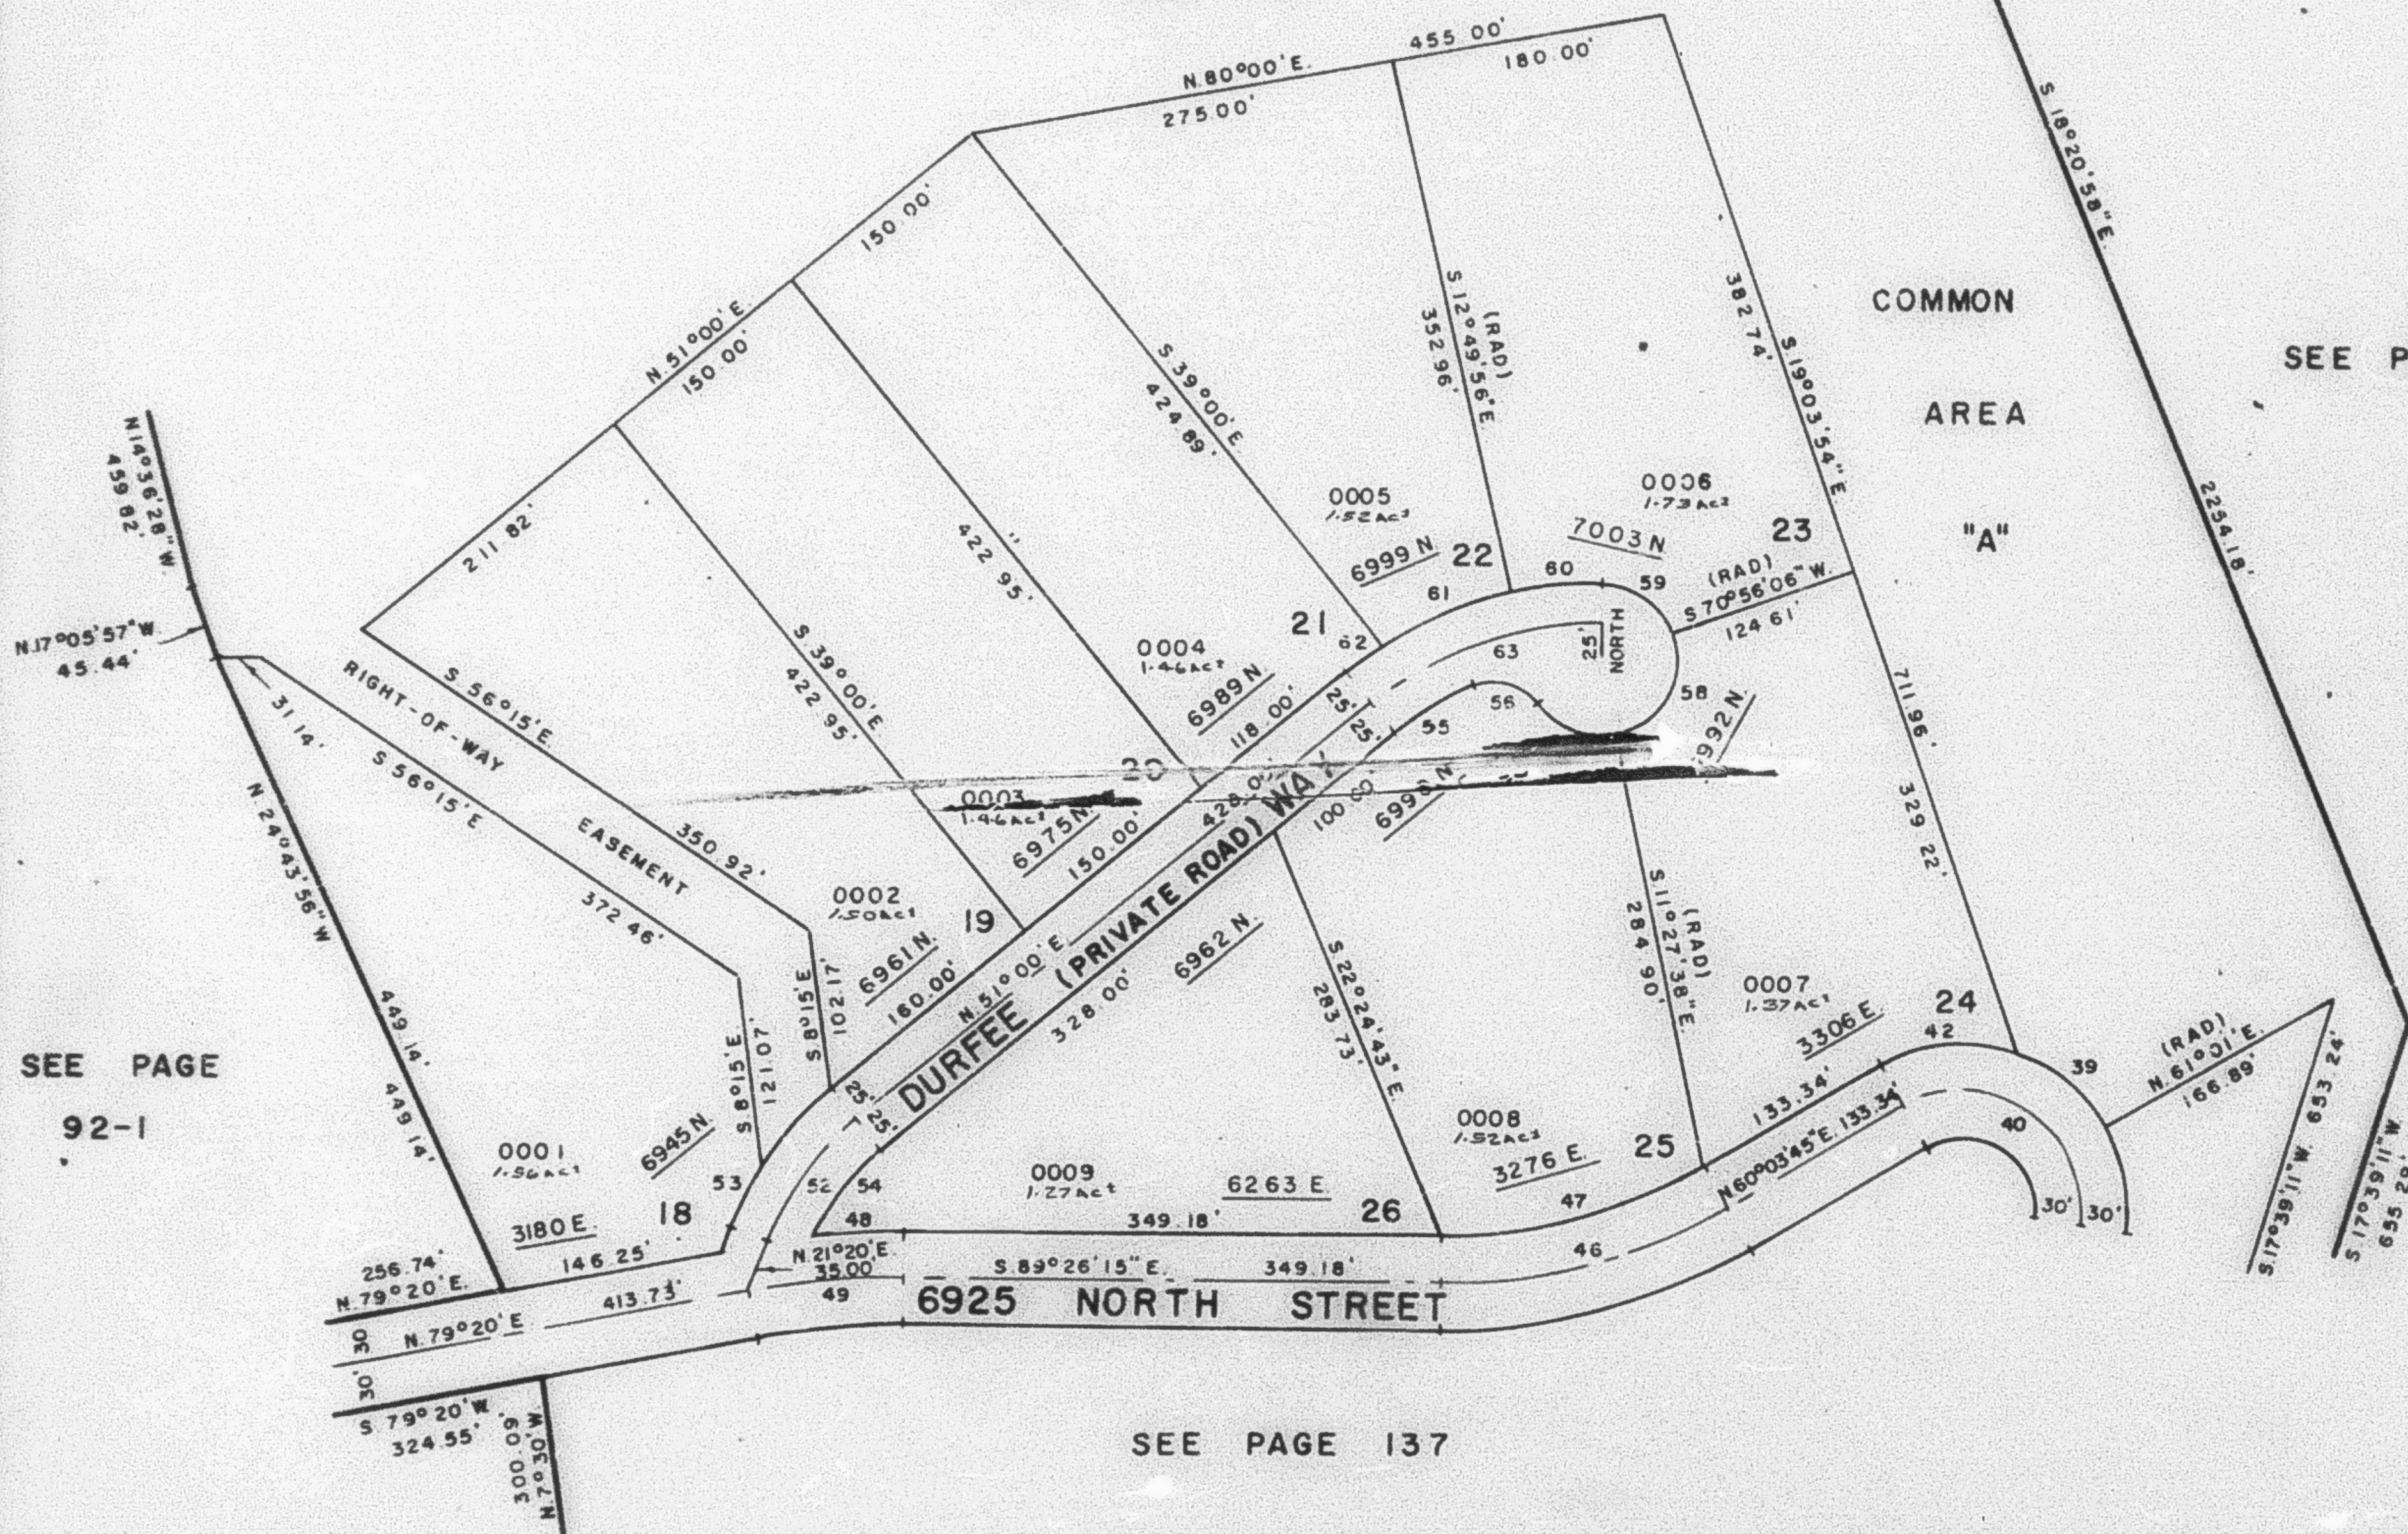

SEE PAGE 92

SEE PAGE
92-1

SEE PAGE 137

CURVE DATA

39	40	42	46	47	48	49	52	53	54
Δ = 40°37'11"	128°44'45"	50°20'04"	30°30'	6°09'31"	11°13'45"	29°40'	12°14'38"	24°48'22"	
R = 75.66'	76.75'	93.78'	366.80'	179.29'	57.90'	508.61'	188.80'	45.69'	70.92'
L = 172.47'	160.00'	90.80'	195.26'	177.18'	57.87'	99.88'	97.76'	45.60'	70.36'
T = 150.00'		90.80'	100.00'	177.18'	57.87'	50.00'	50.00'	45.60'	70.36'
LC = 74.11'		90.80'		177.18'	57.87'			45.60'	70.36'
S 49°17'36"E		S 85°13'47"W		S 75°18'45"W	S 87°28'59"W			S 27°27'19"W	N 38°35'49"E
55	56	57	58	59	60	61	62	63	
Δ = 17°34'10"	79°05'40"	69°07'28"	97°36'18"	70°56'06"	12°49'56"	19°13'55"	6°56'08"	39°00'	
R = 30.00'	30.00'	50.00'	50.00'	50.00'	50.00'	59.35'	88.95'	32.08'	
L = 65.93'	41.41'	60.32'	85.18'	61.90'	59.35'	88.95'	32.08'	163.36'	
T = 38.20'	38.20'	36.73'	75.24'	58.02'	59.23'	88.53'	32.08'	84.99'	
LC = 65.87'	38.20'	36.73'	75.24'	58.02'	59.23'	88.53'	32.08'		
N 59°47'05"E	S 71°53'E	S 66°53'54"E	N 29°44'14"E	N 54°31'57"W	S 83°35'02"W	S 67°33'06"W	S 54°28'04"		

FOR COMPLETE ENG. DATA
SEE ORIG. CED. PLAT IN
BOOK 23, PAGES 28, 29, 30