

138


LOTS 18-26

IN WEBER COUNTY

SCALE 1" = 100

EXCEPT WHERE OTHERWISE SHOWN ALL
LOTS OWNED BY:
A. E. CARTER & SONS, INC.

SEE PAGE 92

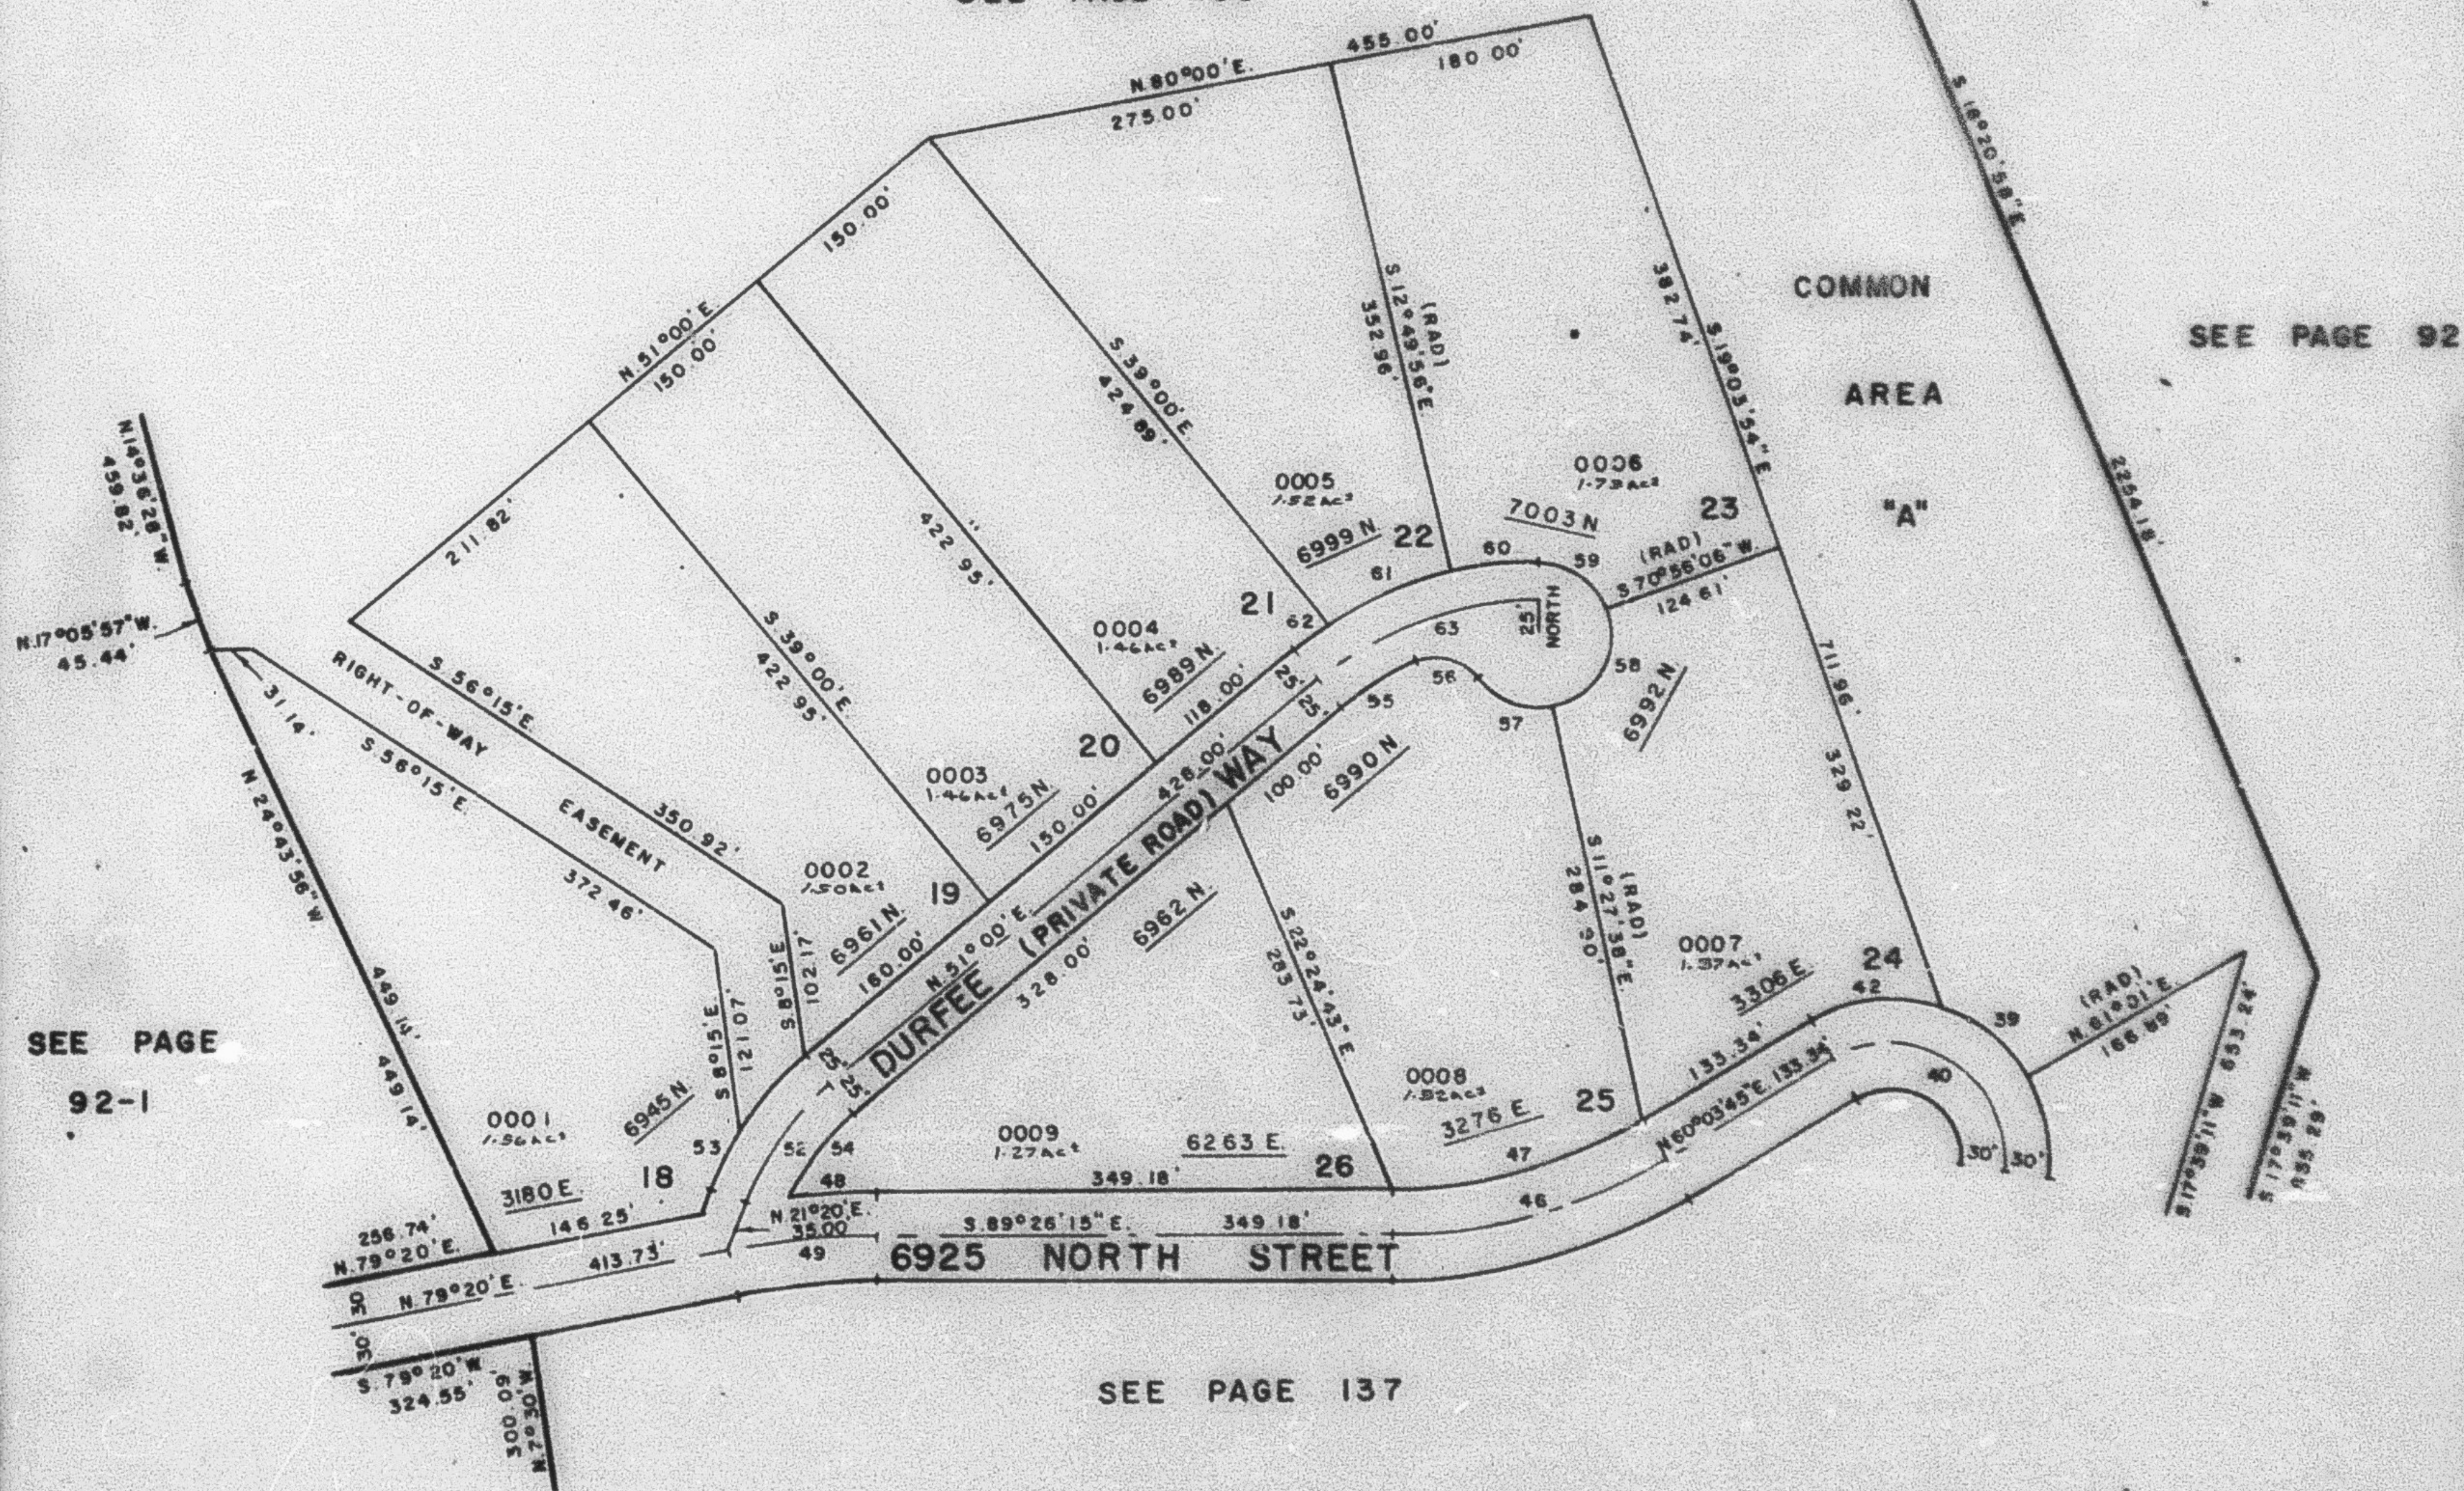

CURVE DATA

	<u>39</u>	<u>40</u>	<u>42</u>	<u>45</u>	<u>47</u>	<u>48</u>	<u>49</u>	<u>52</u>	<u>53</u>	<u>54</u>
A:	40°37'11"	128°44'45"	50°20'04"	30°30'		6°09'31"	11°13'45"	29°40'	12°14'38"	24°48'22"
R:		76.75'		366.80'			508.61'	188.80'		
L:	75.68'	172.47'	93.78'	195.26'	179.29'	57.90'	99.68'	97.76'	45.69'	70.92'
T:		160.00'		100.00'			50.00'	50.00'		
LC:	74.11'		90.80'		177.18'	57.87'			45.60'	70.36'
	S 48°17'36"E.		S 85°13'47"W.		S 75°18'45"W.	S 67°26'59"W.			S 27°27'19"W.	N 38°35'49"E.
	<u>55</u>	<u>56</u>	<u>57</u>	<u>58</u>	<u>59</u>	<u>60</u>	<u>61</u>	<u>62</u>	<u>63</u>	
A:	17°34'10"	79°05'40"	69°07'28"	97°36'16"	70°56'06"	12°49'56"	19°13'55"	6°58'08"	39°00'	
R:		30.00'	50.00'	50.00'	50.00'				240.00'	
L:	85.93'	41.41'	60.32'	85.18'	61.90'	59.35'	88.95'	32.08'	183.36'	
T:									84.99'	
LC:	85.67'	38.20'	58.73'	75.24'	58.02'	59.23'	88.53'	32.08'		
	N 59°47'05"E.	S 7°53'E.	S 68°53'54"E.	N 29°44'M"E.	N 54°31'57"W.	S 83°35'02"W.	S 67°33'06"W.	S 9°26'04"		

FOR COMPLETE ENG DATA
SEE ORIO. DED. PLAT IN
BOOK 23, PAGES 28, 29, 30