

PART OF N.E. 1/4 SEC. 1, T. 7 N., R. 1 W. & PART OF SEC. 36, T. 8 N., R. 1 W., S.L. B. & M.

138

DURFEE CREEK ESTATES NO. 1

LOTS 18-26

IN WEBER COUNTY

PREFIX: 17-138


TAXING UNIT: 150

SCALE: 1"=100

EXCEPT WHERE OTHERWISE SHOWN ALL
LOTS OWNED BY:
A. E. CARTER & SONS, INC.

SEE PAGE 135

SEE PAGE 92

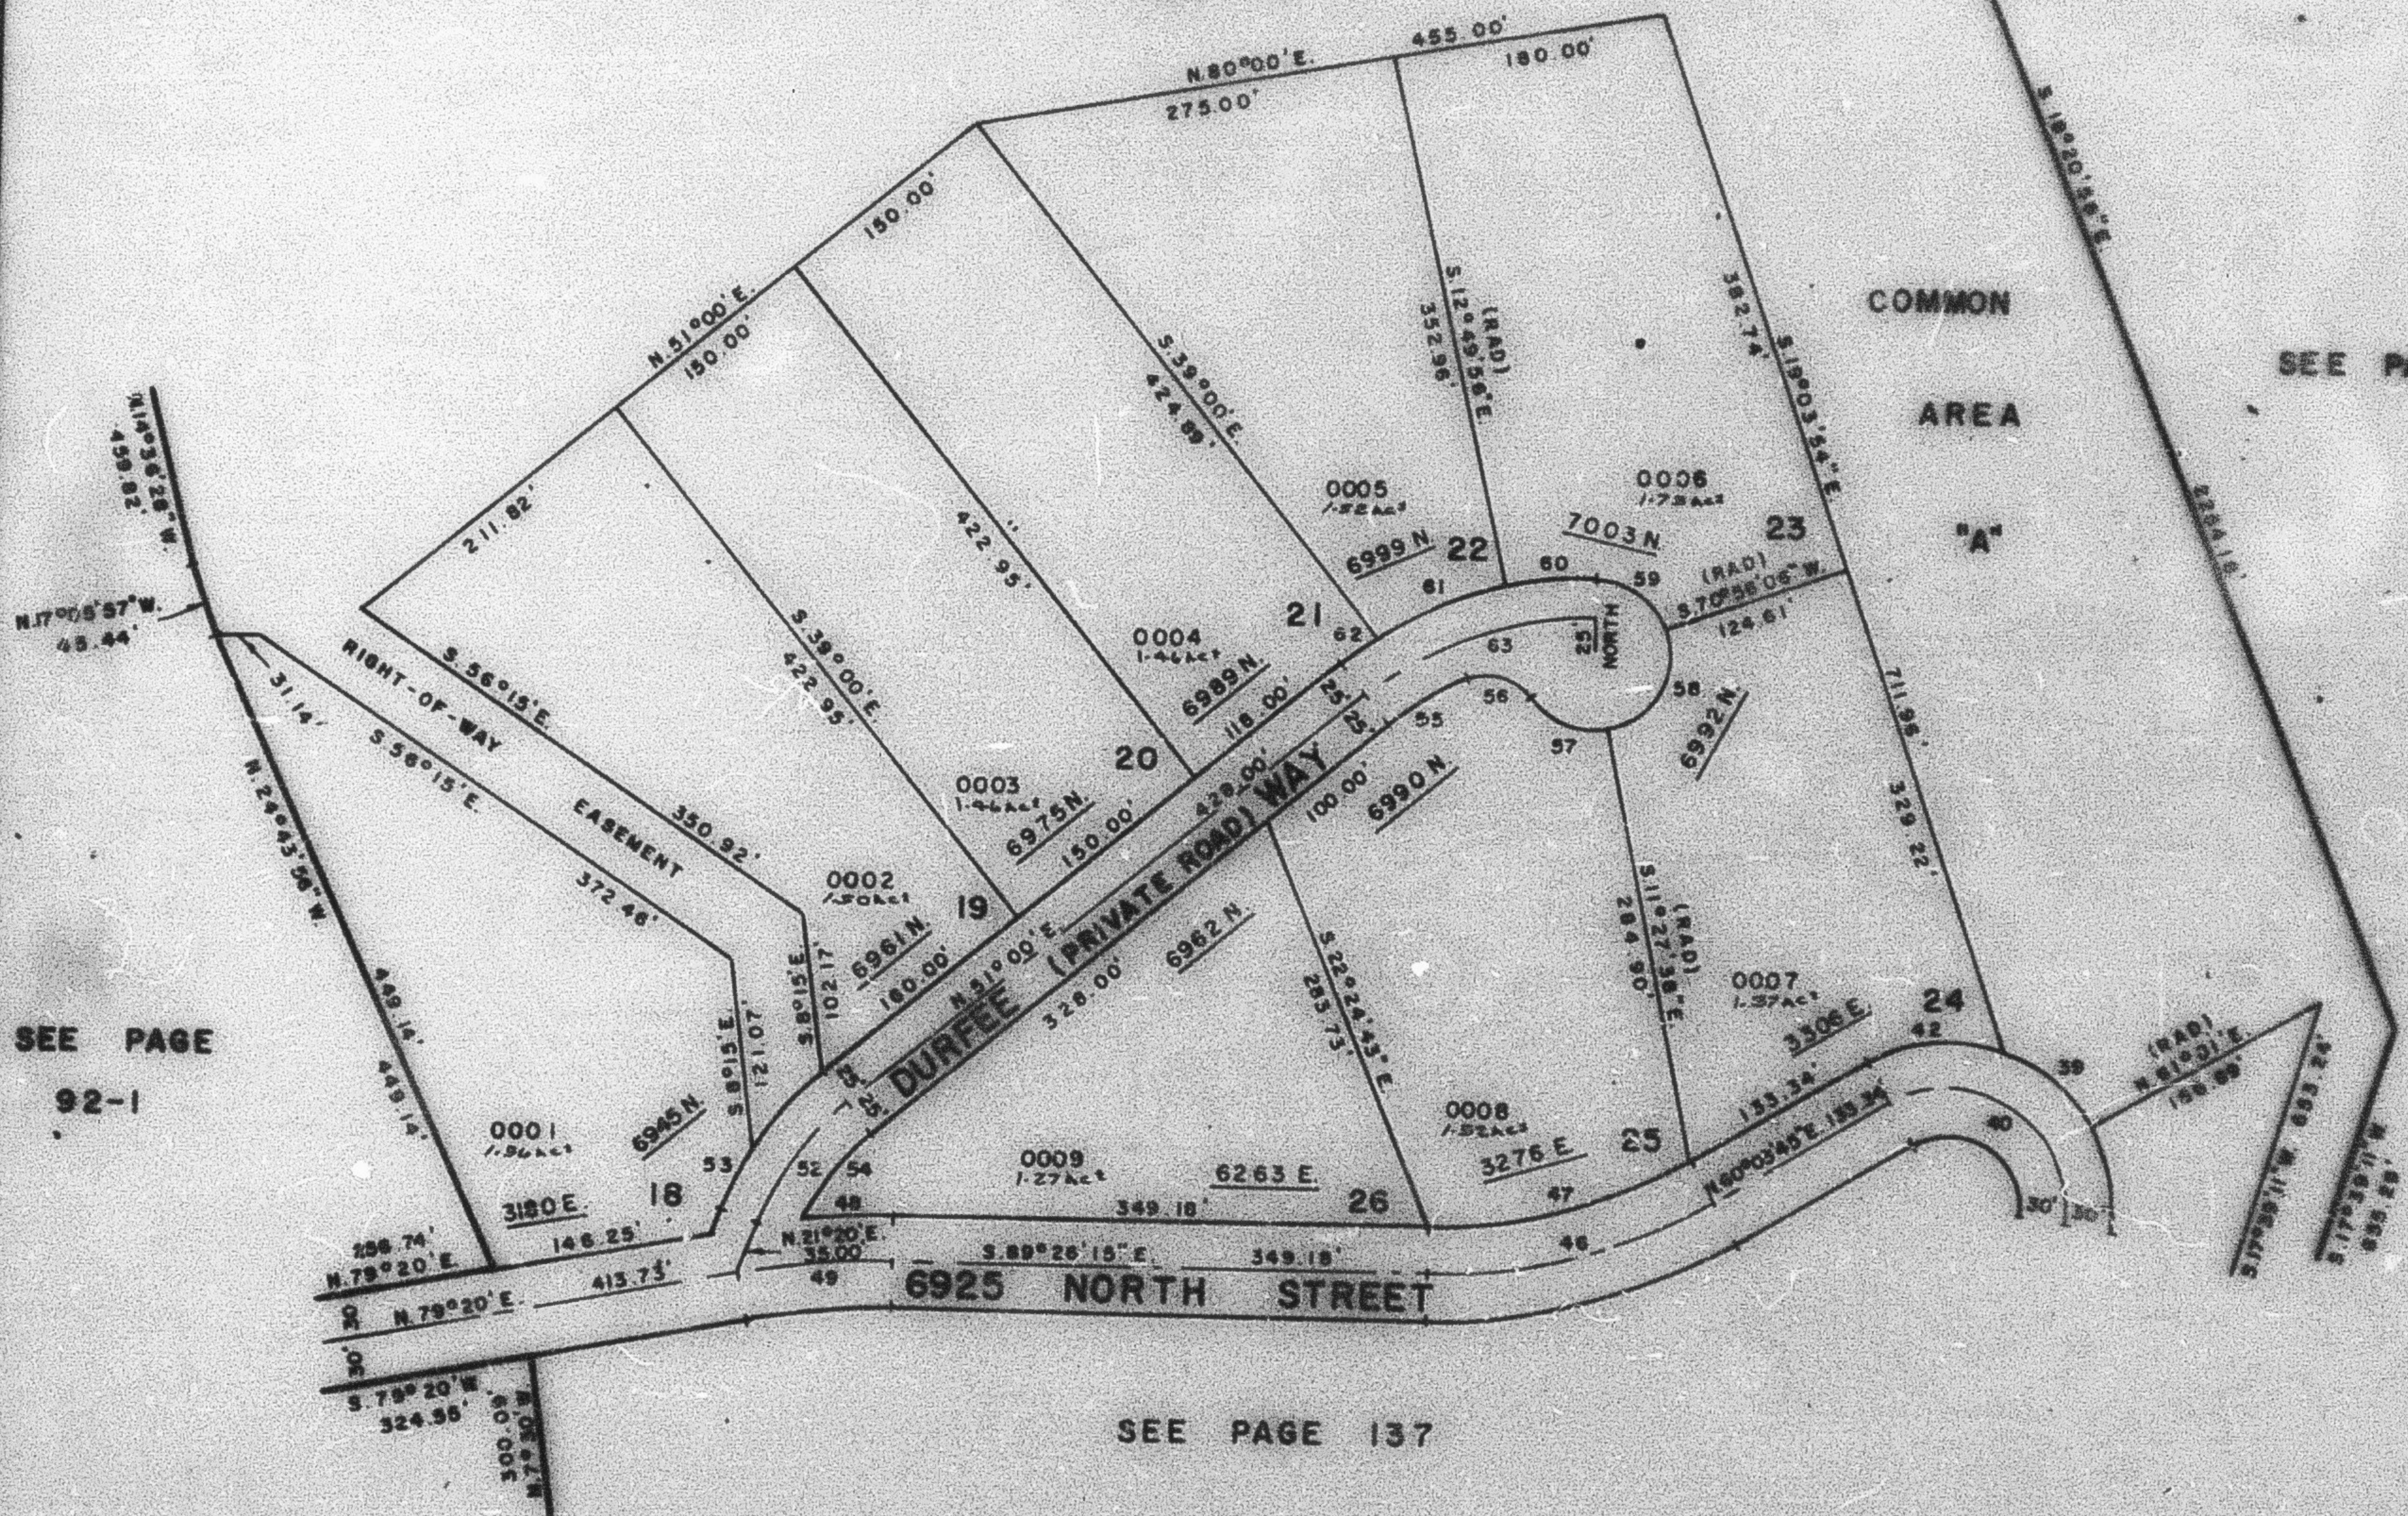

SEE PAGE 137

CURVE DATA

30	40	52	55	47	38	58	32	51	34
A= 40° 57' 11"	128° 44' 45"	50° 20' 04"	30° 30'	6° 09' 31"	11° 13' 45"	29° 40'	12° 14' 28"	24° 48' 22"	
R= 75.68'	75.75'	93.78'	195.26'	179.29'	57.90'	505.61'	58.68'	70.92'	
L= 75.68'	172.47'	160.00'	100.00'			50.00'	50.00'		
T= 74.11'				177.18'	57.87'				
LC= 74.11'		50.60'		578° 18' 45" W.	587° 28' 55" W.				
S. 49° 17' 38" E.		S. 88° 13' 47" W.							
33	38	32	38	32	32	31	32	33	
A= 17° 34' 10"	78° 05' 40"	89° 07' 28"	97° 58' 16"	70° 50' 06"	12° 48' 56"	18° 13' 55"	6° 56' 08"	38° 00'	
R= 30.00'	30.00'	50.00'	50.00'	50.00'	58.35'	88.85'	32.08'	340.00'	
L= 85.93'	41.41'	80.32'	85.18'	61.90'	58.35'	88.85'	32.08'	163.36'	
T= 85.67'	38.20'	58.75'	75.24'	38.02'	58.22'	88.83'	32.08'	84.99'	
LC= 85.67'	38.20'	58.75'	75.24'	38.02'	58.22'	88.83'	32.08'		
N. 59° 47' 05" E.	S. 7° 53' E.	S. 80° 52' 54" W.	N. 22° 44' 11" E.	N. 59° 51' 57" W.	S. 89° 50' 11" W.	S. 89° 50' 11" W.	S. 89° 50' 11" W.	S. 89° 50' 11" W.	

FOR COMPLETE CURVE DATA
SEE CURVE DATA PLAT IN
BOOK 23, PAGES 29, 29.30