

DURFEE CREEK ESTATES NO. 1

LOTS 18-26

TAXING UNIT: 150

IN WEBER COUNTY


PREFIX: 17-138

SCALE 1"=100

EXCEPT WHERE OTHERWISE SHOWN ALL
LOTS OWNED BY:
A. E. CARTER & SONS, INC.

SEE PAGE 135

SEE PAGE 92

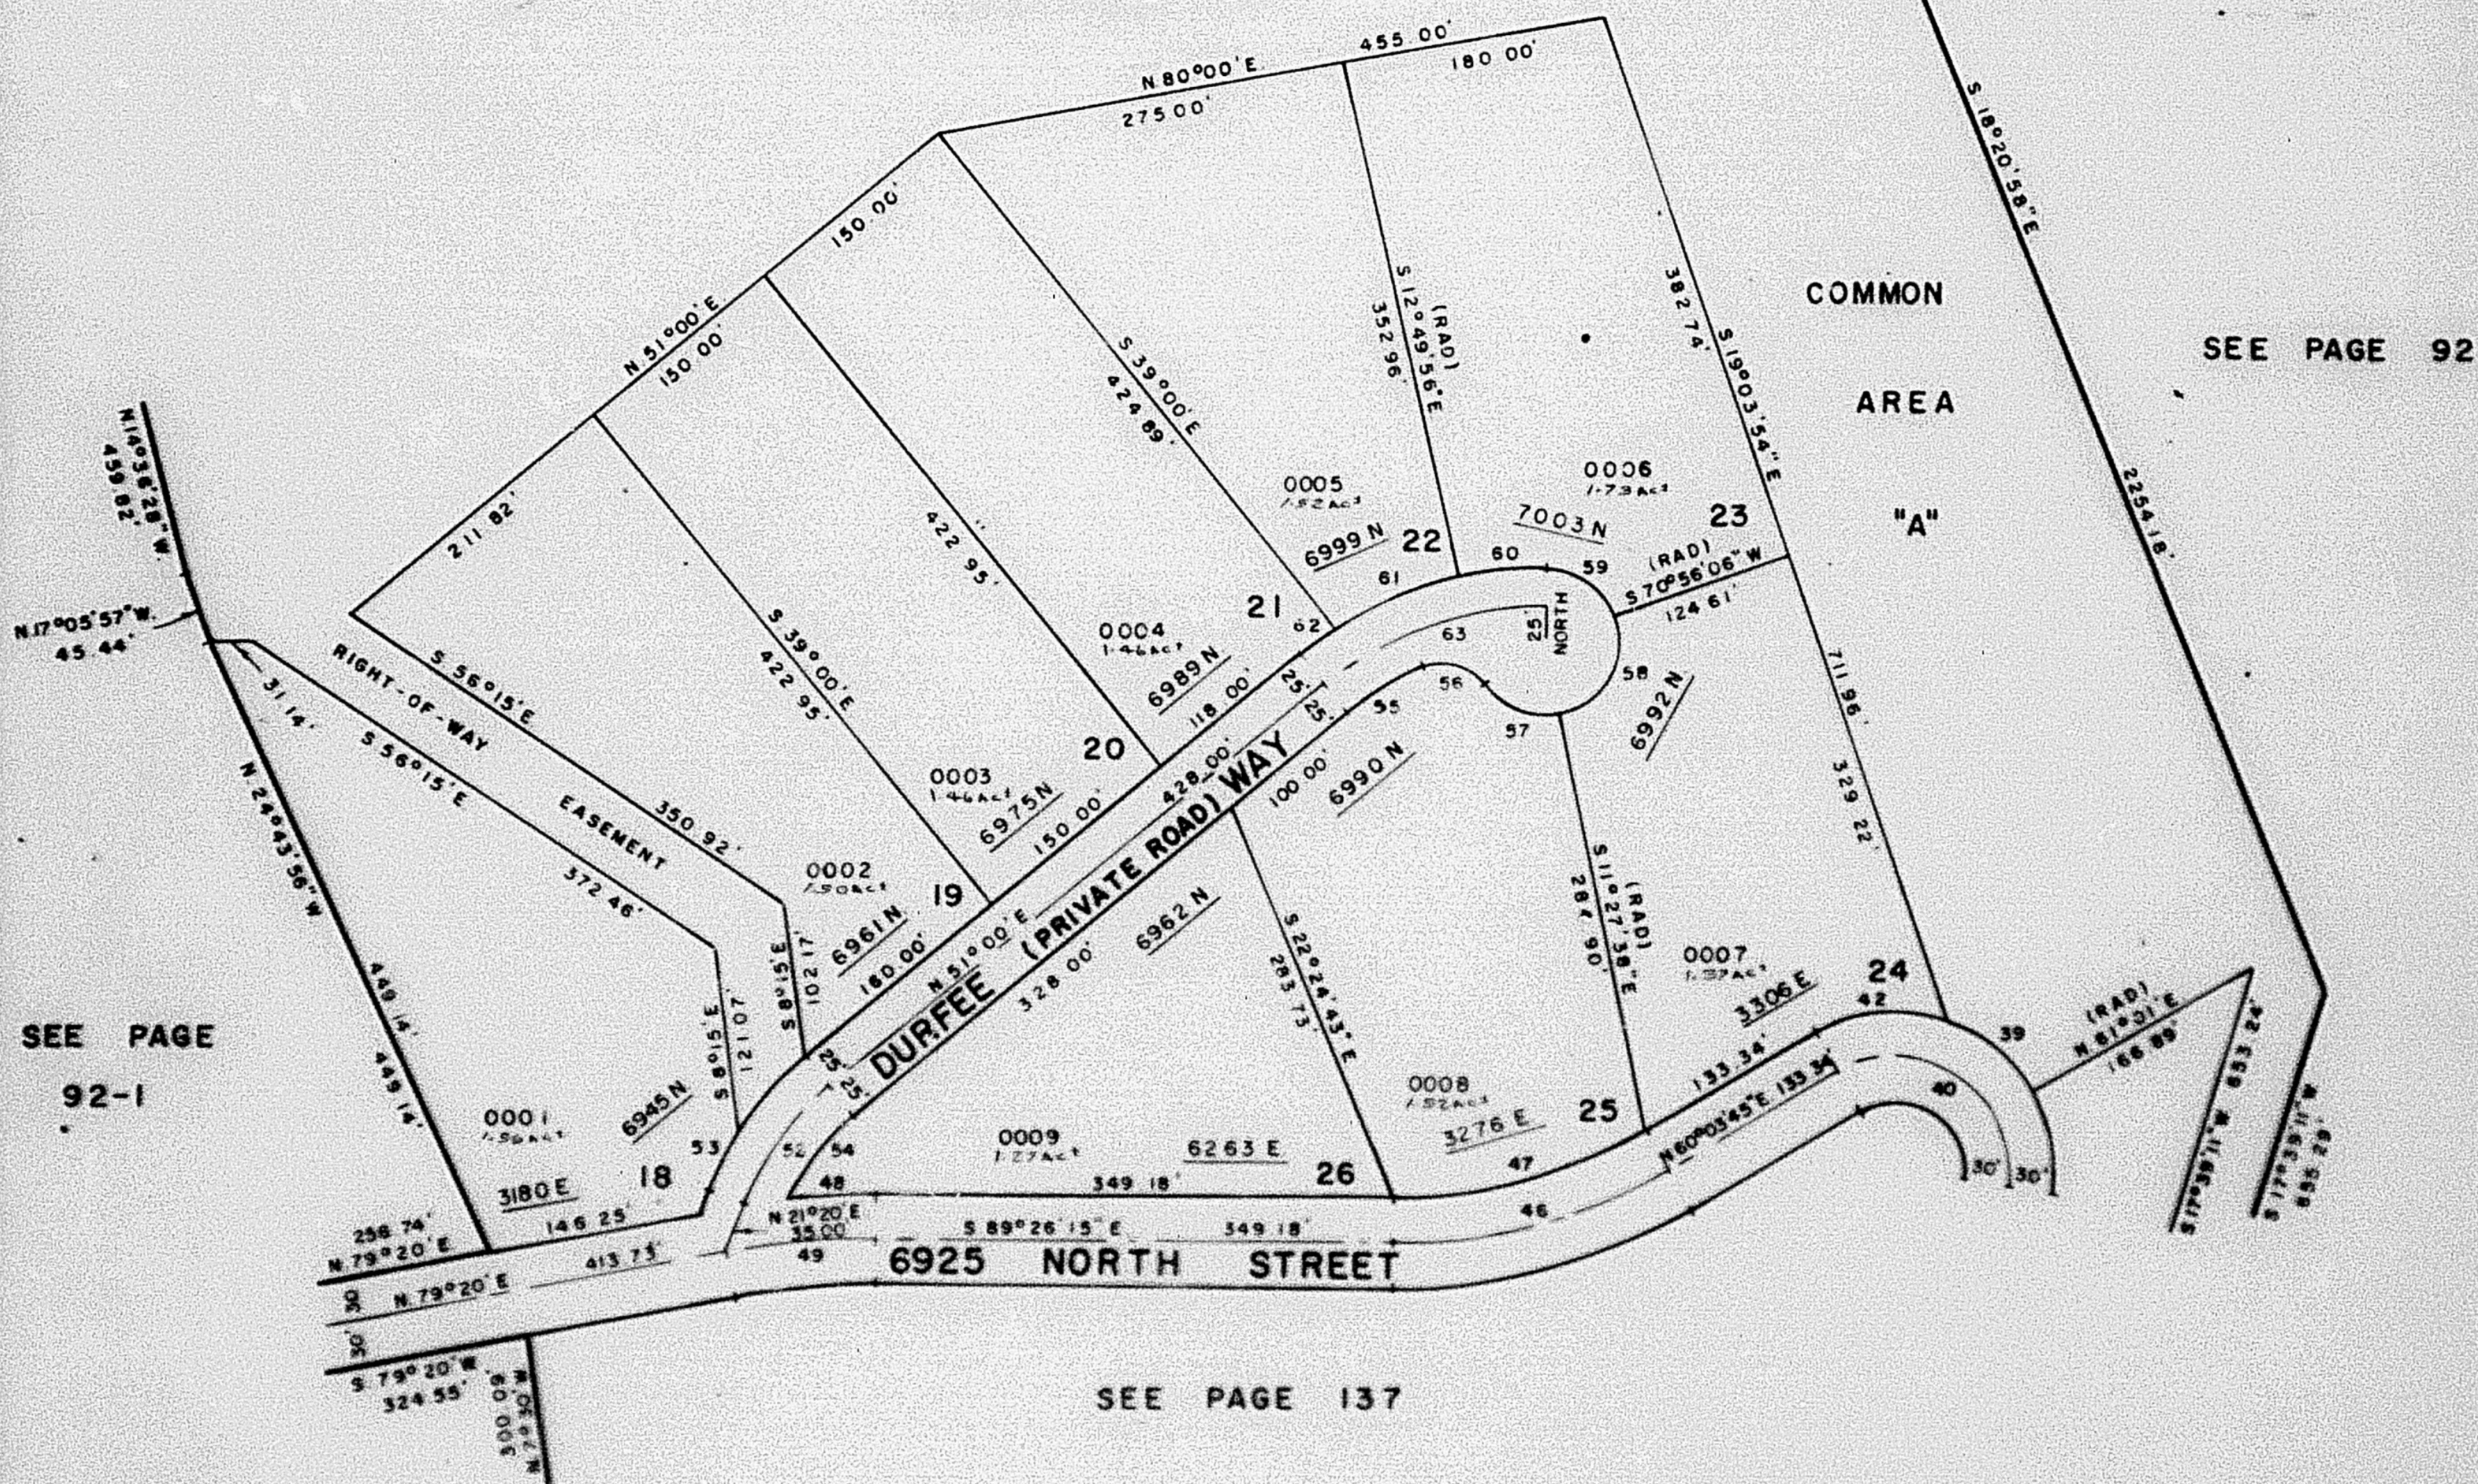

SEE PAGE 137

CURVE DATA

39	40	41	42	43	44	45	46	47	48
Δ: 40°37'11"	128°44'45"	50°20'04"	30°30'	6°09'31"	11°13'45"	28°40'	12°4'38"	24°48'22"	
R: 75.68'	76.75'	93.78'	366.80'	179.29'	57.90'	508.61'	188.80'	45.89'	70.92'
L: 75.68'	172.47'	93.78'	193.25'	179.29'	57.90'	508.61'	188.80'	45.89'	70.92'
T: 180.00'	180.00'	100.00'	100.00'	50.00'	50.00'	50.00'	50.00'	50.00'	50.00'
LC: 74.11'	90.80'	90.80'	177.18'	57.87'	57.87'	57.87'	57.87'	57.87'	57.87'
S 49°17'36"E	S 85°13'47"W	S 85°13'47"W	S 75°18'45"W	S 87°28'59"W	S 87°28'59"W	S 87°28'59"W	S 87°28'59"W	S 87°28'59"W	S 87°28'59"W
53	54	55	56	57	58	59	60	61	62
Δ: 17°54'10"	73°05'40"	89°07'28"	97°38'16"	10°56'06"	12°49'58"	19°13'55"	6°58'08"	39°00'	240.00'
R: 30.00'	30.00'	30.00'	30.00'	30.00'	30.00'	30.00'	30.00'	30.00'	30.00'
L: 65.93'	41.41'	60.32'	65.18'	61.90'	58.35'	88.95'	52.08'	183.38'	84.99'
T: 180.00'	180.00'	180.00'	180.00'	180.00'	180.00'	180.00'	180.00'	180.00'	180.00'
LC: 65.87'	58.20'	58.73'	75.24'	58.03'	58.23'	88.53'	52.08'	183.38'	84.99'
N 59°47'05"E	S 70°53'E	S 88°53'54"E	N 29°44'14"E	N 54°51'57"W	S 82°35'02"W	S 87°33'06"W	S 58°28'04"		

FOR COMPLETE ENG. DATA
SEE THIS DEED PLAT IN
BOOK 23, PAGES 28, 29, 30