

DURFEE CREEK ESTATES NO. 1

LOTS 18-26

IN WEBER COUNTY

SCALE 1"=100


TAXING UNIT 150

PREFIX 17-138

EXCEPT WHERE OTHERWISE SHOWN ALL
LOTS OWNED BY:
A. E. CRATER & SONS, INC.

SEE PAGE 135

SEE PAGE 92

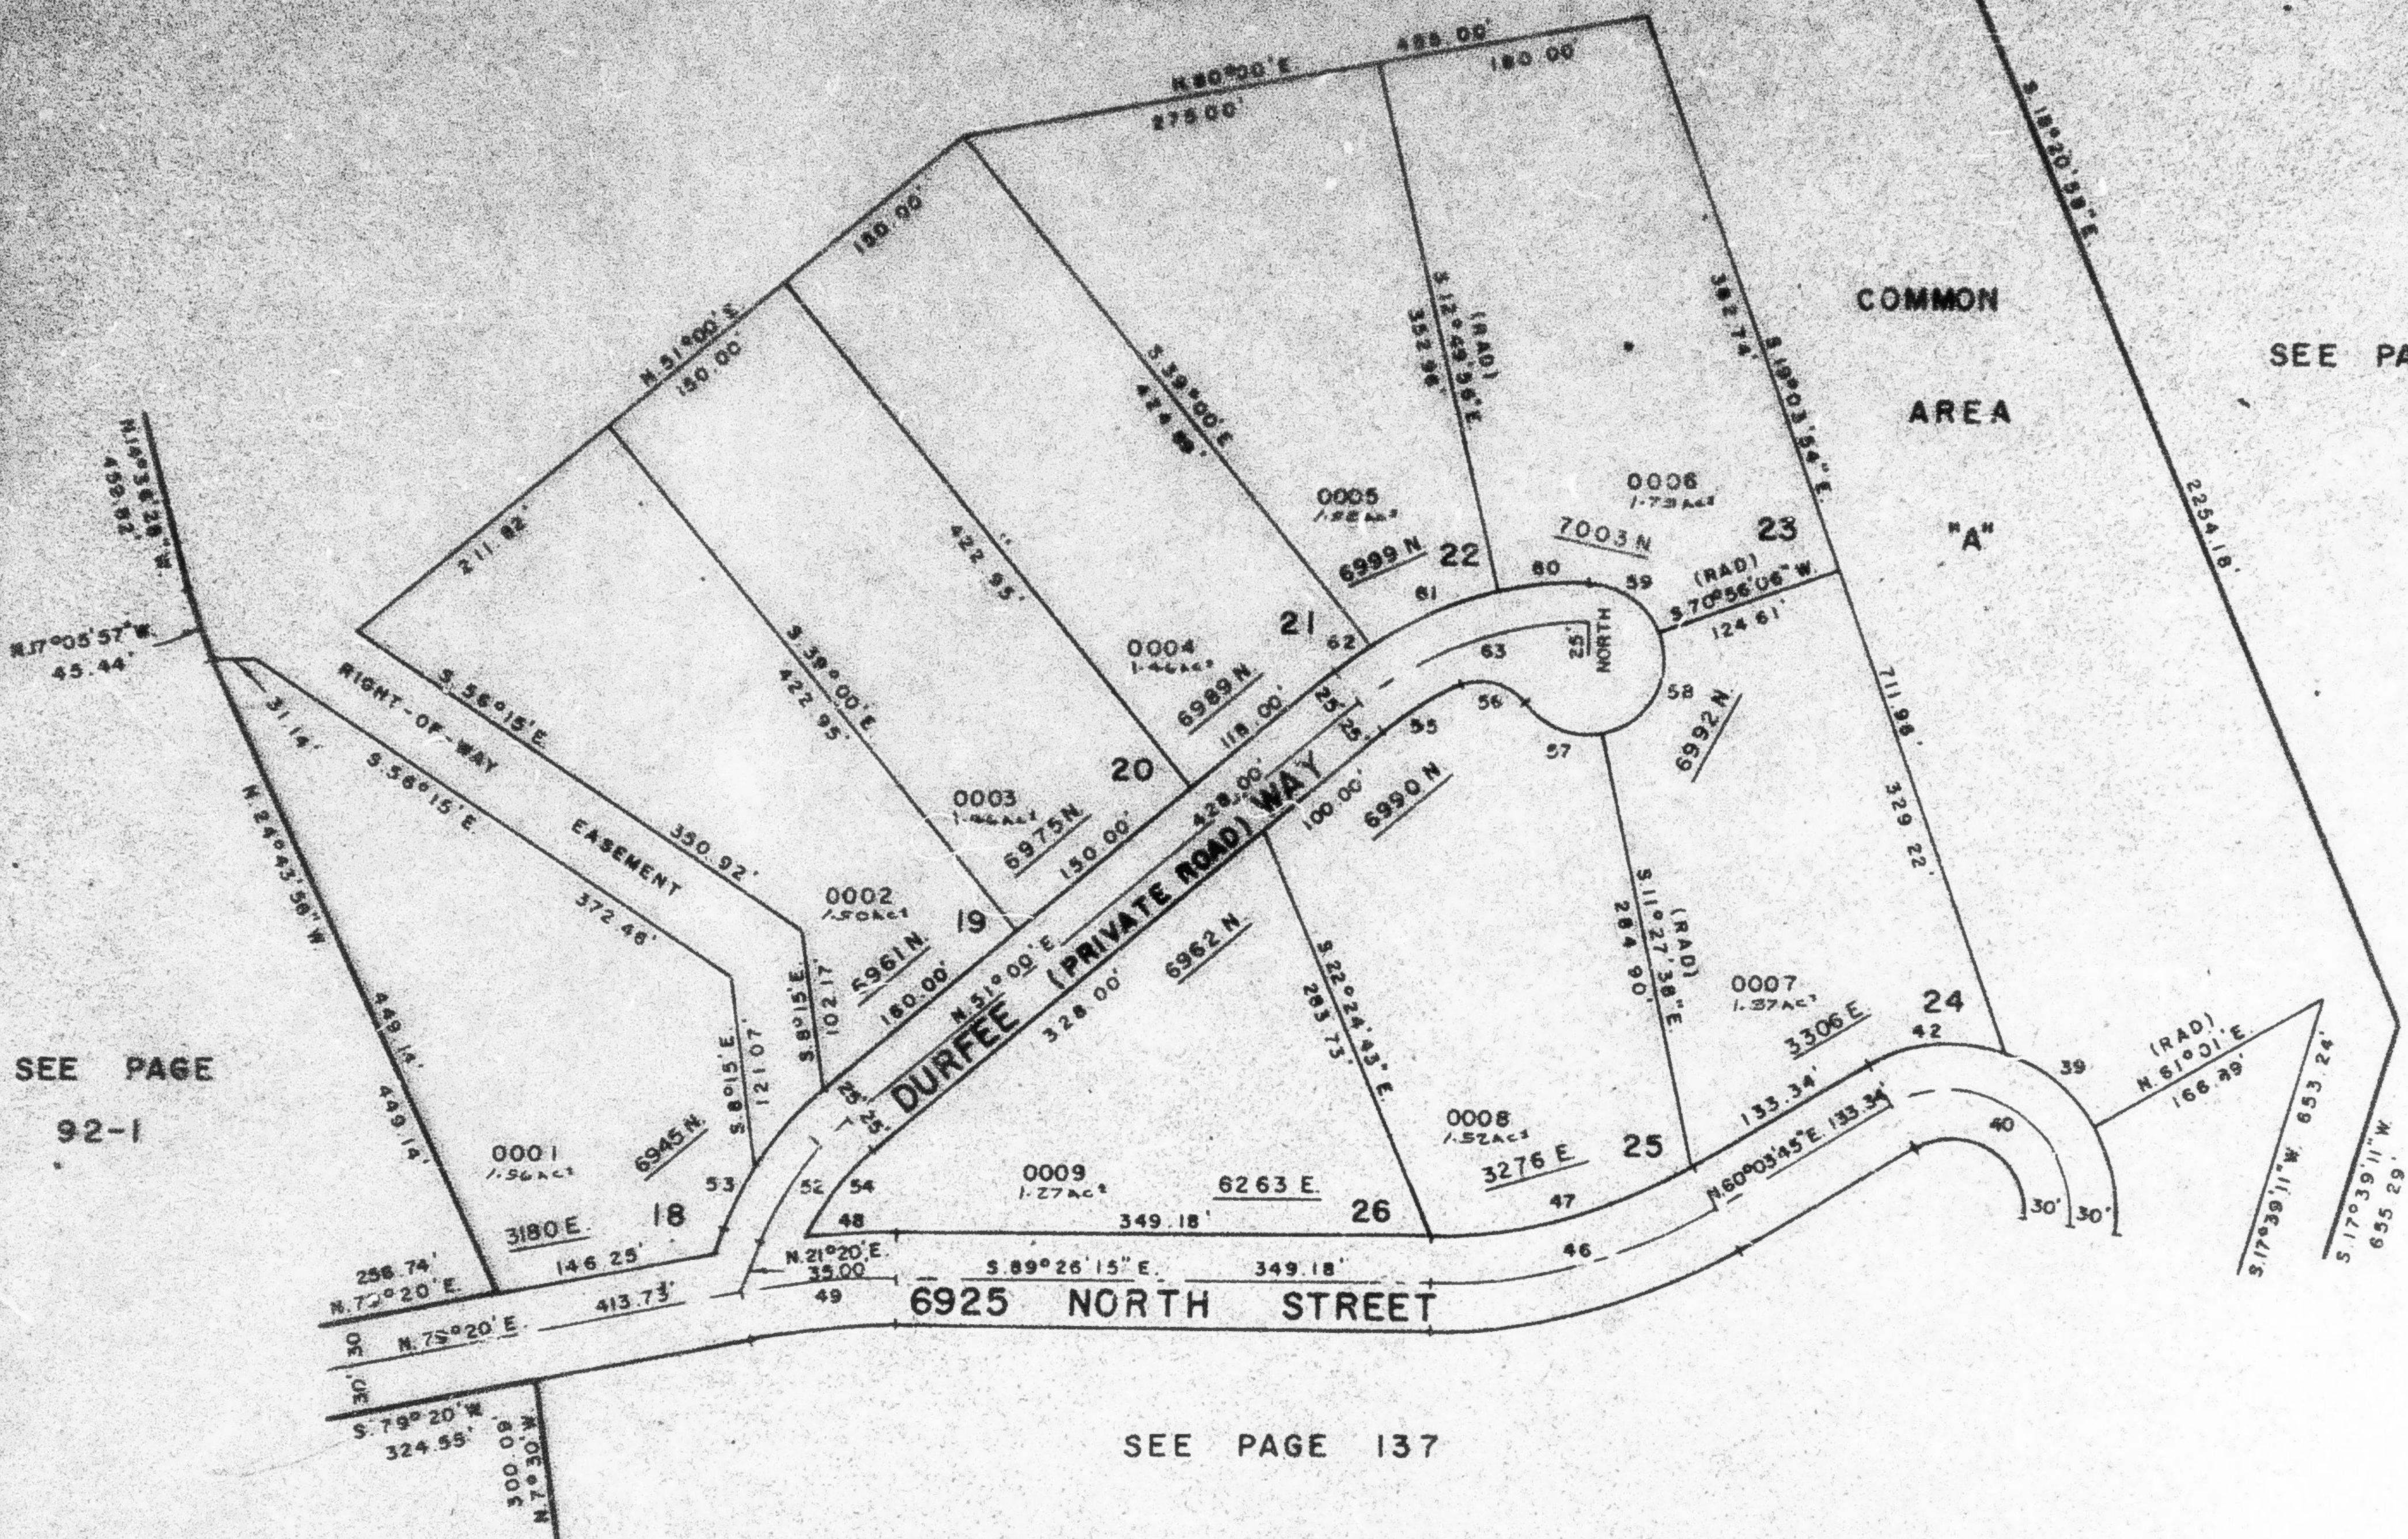

SEE PAGE 137

CURVE DATA

39	40	42	46	47	48	49	52	53	54
A= 40°37'11"	128°44'45"	50°20'04"	30°30'		6°09'31"	11°13'45"	29°40'	12°14'38"	24°48'22"
R= 75.68'	75.75'	93.78'	366.80'	179.29'	57.90'	508.61'	188.80'	45.69'	70.92'
L= 75.68'	172.47'	93.78'	195.26'			99.68'	97.76'		
T= 160.00'			100.00'			50.00'	50.00'		
LC= 74.11'		90.80'		177.18'	57.87'			45.60'	70.36'
	S. 49°17'36"E.	S. 85°13'47"W.		S. 75°18'45"W.	S. 87°28'59"W.			S. 27°27'19"W.	N. 38°35'49"E.
55	58	57	58	59	60	61	62	63	
A= 17°34'10"	79°05'40"	69°07'28"	97°36'18"	70°56'06"	12°49'56"	19°13'55"	6°56'08"	39°00'	
R= 30.00'	30.00'	50.00'	50.00'	50.00'	50.00'	50.00'	32.08'	240.00'	
L= 85.93'	41.41'	60.32'	85.18'	61.90'	59.35'	88.95'		163.36'	
T= 85.87'	38.20'	58.73'	75.24'	58.02'	59.23'	88.53'	32.06'	84.99'	
	N. 59°47'05"E.	S. 71°53'E.	S. 66°53'54"E.	N. 29°44'14"E.	N. 54°31'57"W.	S. 83°35'02"W.	S. 67°33'06"W.	S. 54°28'04"	

FOR COMPLETE ENG. DATA
SEE ORIG. DED. PLAT IN
BOOK 23, PAGES 28, 29, 30