

DURFEE CREEK ESTATES NO. 1

LOTS 18-26

IN WEBER COUNTY

TAXING UNIT: 92

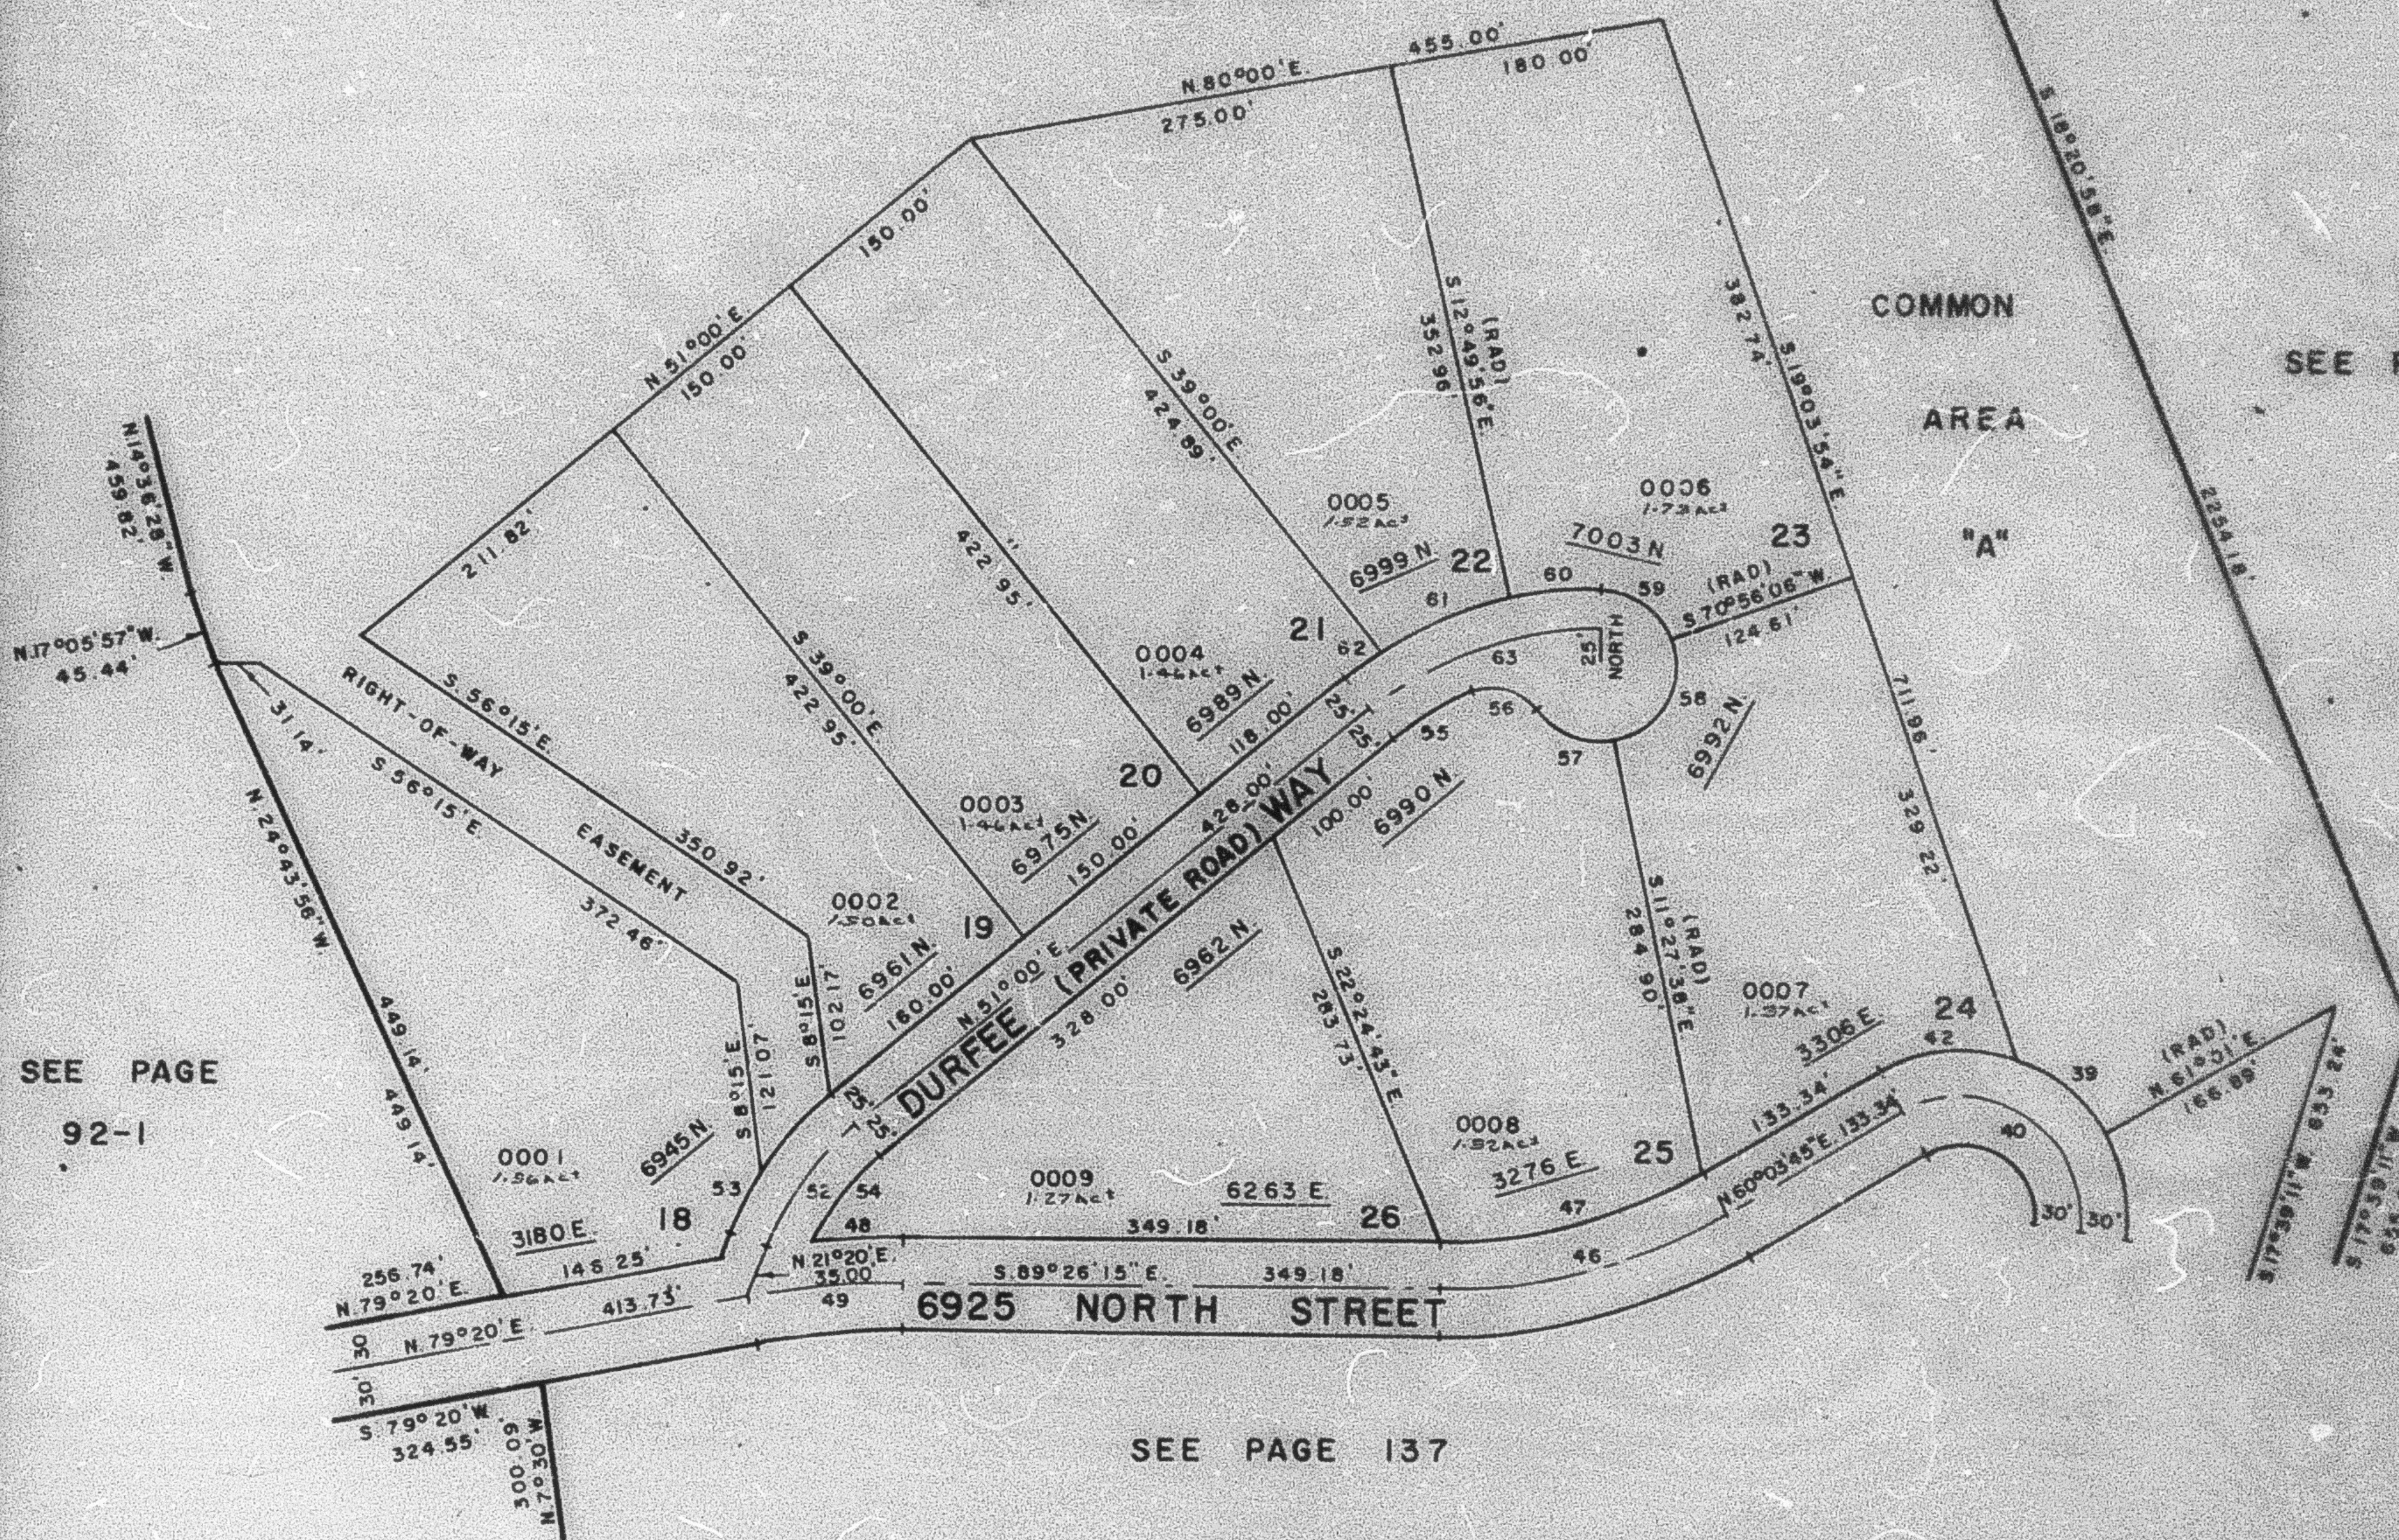
PREFIX: 17-138

SCALE 1"=100

EXCEPT WHERE OTHERWISE SHOWN ALL
LOTS OWNED BY
CARTER BROTHERS, INC.

SEE PAGE 135

SEE PAGE 92

SEE PAGE
92-1

SEE PAGE 137

CURVE DATA

39	40	42	45	47	48	49	52	53	54
A: 40°37'11"	128°44'45"	50°20'04"	30°30'	6°09'31"	11°13'45"	29°40'	12°14'38"	24°48'22"	
R: 75.68'	78.75'	93.78'	366.80'	179.29'	57.90'	508.61'	188.80'	45.69'	70.92'
L: 75.68'	172.47'	93.78'	195.26'	179.29'	57.90'	99.68'	97.76'	45.69'	70.92'
T: 74.11'	160.00'	90.80'	100.00'	177.18'	57.87'	50.00'	50.00'	45.60'	70.36'
LC: 49°17'36"E.		85°13'47"W.		57°5°18'45"W.	58°28'59"W.			52°27'19"W.	N.38°30'49"E.
55	56	57	58	59	60	61	62	63	
A: 17°34'10"	79°05'40"	69°07'28"	97°36'16"	70°56'06"	12°49'56"	19°13'55"	8°56'08"	39°00'	
R: 30.00'	30.00'	50.00'	50.00'	50.00'	50.00'	50.00'	50.00'	240.00'	
L: 65.93'	41.41'	60.32'	85.18'	61.90'	59.35'	88.95'	32.08'	163.36'	
T: 65.67'	38.20'	58.73'	75.24'	58.02'	59.23'	88.53'	32.08'	84.99'	
LC: 59°47'05"E.	S.71°53'E.	S.66°53'54"E.	N.29°44'14"E.	N.54°31'57"W.	S.83°35'02"W.	S.67°33'06"W.	S.54°28'04"		

FOR COMPLETE ENG DATA
SEE ORIG. DEED PLAT IN
BOOK 23, PAGES 28, 29, 30