

DURFEE CREEK ESTATES NO. 1

LOTS 18-26

TAXING UNIT: 92

IN WEBER COUNTY


PREFIX: 17-138

SCALE 1"=100

EXCEPT WHERE OTHERWISE SHOWN ALL
LOTS OWNED BY
CARTER BROTHERS, INC.

SEE PAGE 135

SEE PAGE 92

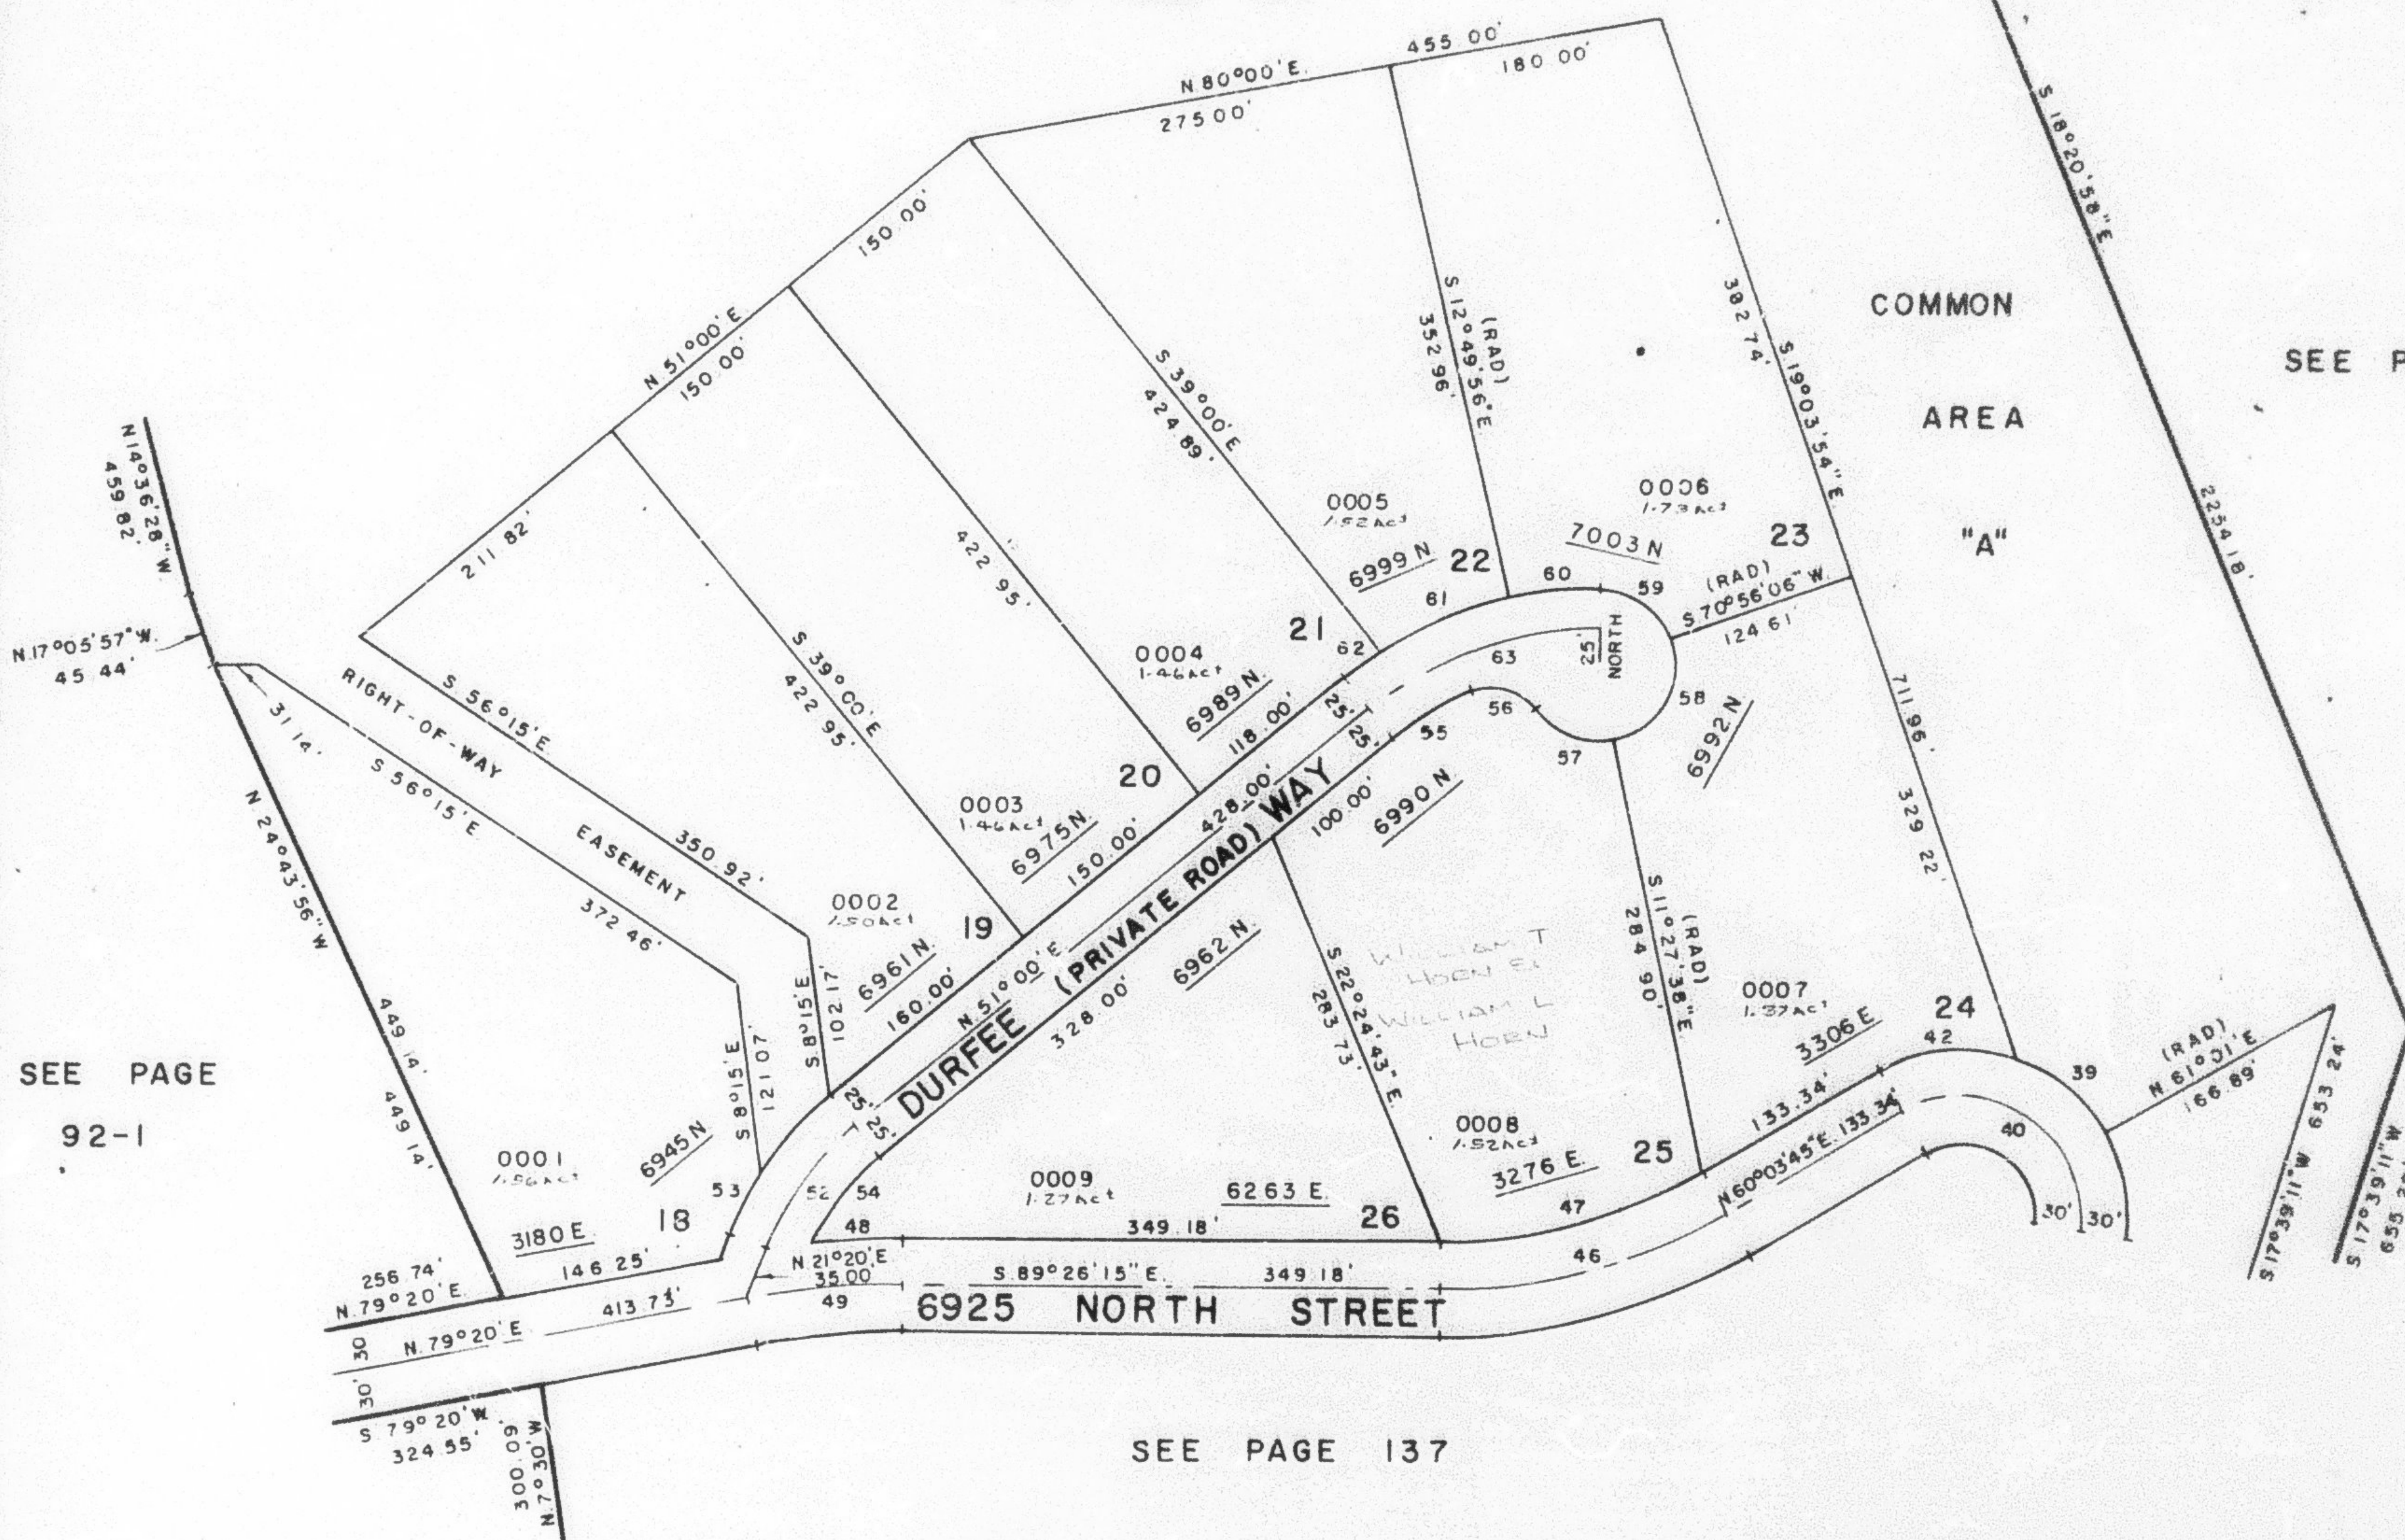

SEE PAGE 137

CURVE DATA

39	40	42	46	47	48	49	52	53	54
Δ: 40°37'11"	128°44'45"	50°20'04"	30°30'	6°09'31"	11°13'45"	29°40'	12°14'38"	24°48'22"	
R: 76.75'	172.47'	93.78'	195.26'	179.29'	57.90'	99.68'	97.76'	45.69'	70.92'
L: 75.68'	160.00'	90.80'	100.00'	177.18'	57.87'	99.68'	97.76'	45.60'	70.36'
T: 74.11'		90.80'	100.00'	177.18'	57.87'	99.68'	97.76'	45.60'	70.36'
LC: 74.11'		90.80'	100.00'	177.18'	57.87'	99.68'	97.76'	45.60'	70.36'
S 49°17'36"E		S 85°13'47"W		S 75°18'45"W	S 87°28'59"W			S 27°27'19"W	N 38°35'49"E
55	56	57	58	59	60	61	62	63	
Δ: 17°34'10"	79°05'40"	69°07'28"	97°36'16"	70°56'06"	12°49'56"	19°13'55"	6°56'08"	39°00'	
R: 30.00'	41.41'	60.32'	85.18'	61.90'	59.35'	68.95'	32.08'	183.36'	
L: 65.93'	41.41'	60.32'	85.18'	61.90'	59.35'	68.95'	32.08'	183.36'	
T: 65.67'	38.20'	56.73'	75.24'	58.02'	59.23'	88.53'	32.08'	84.99'	
LC: 65.67'	38.20'	56.73'	75.24'	58.02'	59.23'	88.53'	32.08'	84.99'	
N 59°47'05"E	S 71°53'E	S 66°53'54"E	N 29°44'14"E	N 54°31'57"W	S 83°35'02"W	S 67°33'06"W	S 54°28'04"		

FOR COMPLETE ENG DATA
SEE ORIG DED. PLAT IN
BOOK 23, PAGES 28, 29, 30