

DURFEE CREEK ESTATES NO. 1

LOTS 18-26


TAXING UNIT: 92

IN WEBER COUNTY

PREFIX: 17-138

SCALE 1"=100

SEE PAGE 135

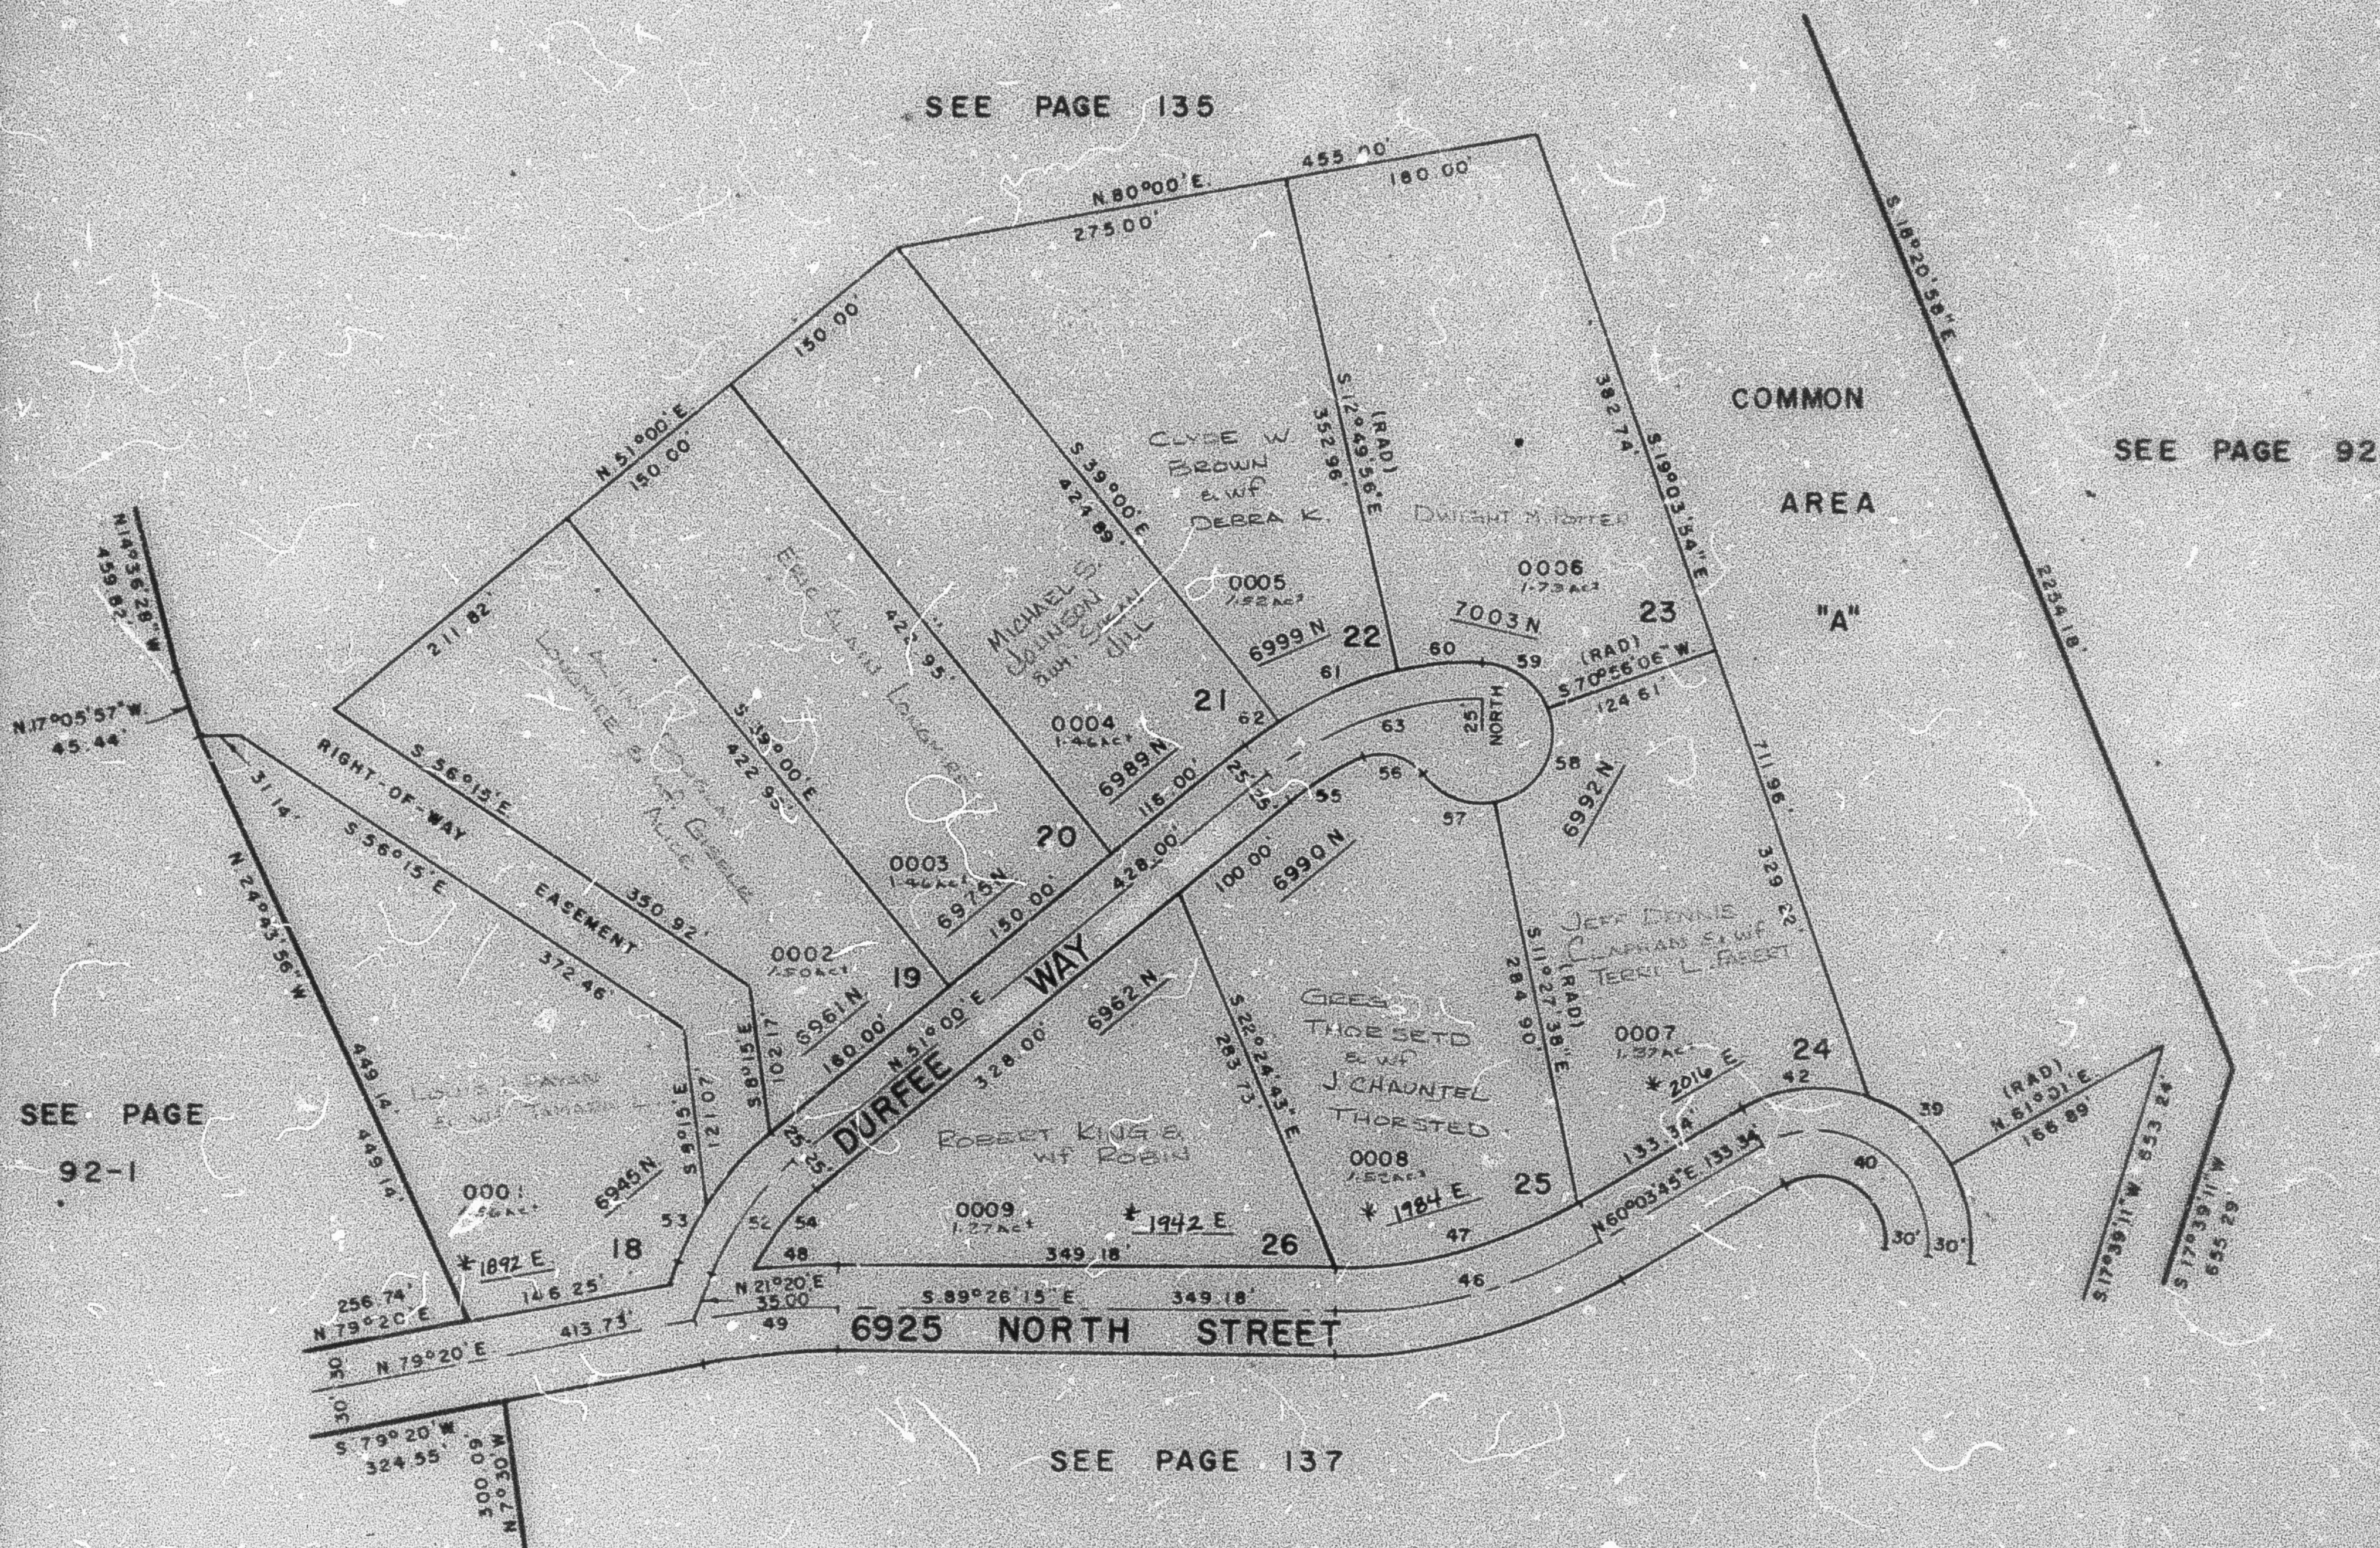

* ADDRESS C/G
ORDINANCE # 1387845
1791-1572 13-FEB-96

CURVE DATA

39	40	42	46	47	48	49	52	53	54
Δ: 40°37'11"	128°44'45"	50°20'04"	30°30'	6°09'31"	11°13'45"	29°40'	12°4'38"	24°48'22"	
R: 76.75'	172.47'	93.78'	195.26'	179.29'	57.90'	90.68'	508.61'	188.80'	
L: 75.68'	160.00'	100.00'					97.76'	45.69'	70.92'
T: 74.11'		90.80'	100.00'	177.18'	57.87'	50.00'	50.00'	45.60'	70.36'
LC: 74.11'		90.80'	100.00'	177.18'	57.87'	50.00'	50.00'	45.60'	70.36'
S. 49°17'36"E		S. 85°13'47"W		S. 75°18'45"W	S. 87°28'59"W			S. 27°27'19"W	N. 38°35'49"E
55	58	57	58	59	61	62	63		
Δ: 17°34'10"	75°05'40"	69°07'28"	97°36'18"	70°06'08"	12°49'56"	19°13'55"	6°56'08"	39°00'	
R: 30.00'	50.00'	50.00'	50.00'	50.00'	59.35'	88.95'	32.08'	240.00'	
L: 65.93'	41.41'	60.32'	85.18'	61.90'	59.35'	88.95'	32.08'	163.36'	
T: 85.67'	38.20'	58.73'	75.24'	58.02'	59.23'	88.53'	32.06'	84.99'	
LC: 85.67'	38.20'	58.73'	75.24'	58.02'	59.23'	88.53'	32.06'	84.99'	
N. 59°47'05"E	S. 71°53'E	S. 66°53'54"E	N. 29°44'14"E	N. 54°31'57"W	S. 83°35'02"W	S. 67°33'08"W	S. 54°28'04"		

FOR COMPLETE ENG. DATA
SEE ORIG. DED. PLAT IN
BOOK 23, PAGES 28, 29, 30