


139

LOTS 32,33 , COMMON AREA 'C' & 'D'

PREFIX: 17-139

EXCEPT WHERE OTHERWISE SHOWN
ALL LOTS OWNED BY
A. E. CARTER & SONS, INC.

SEE PAGE 92

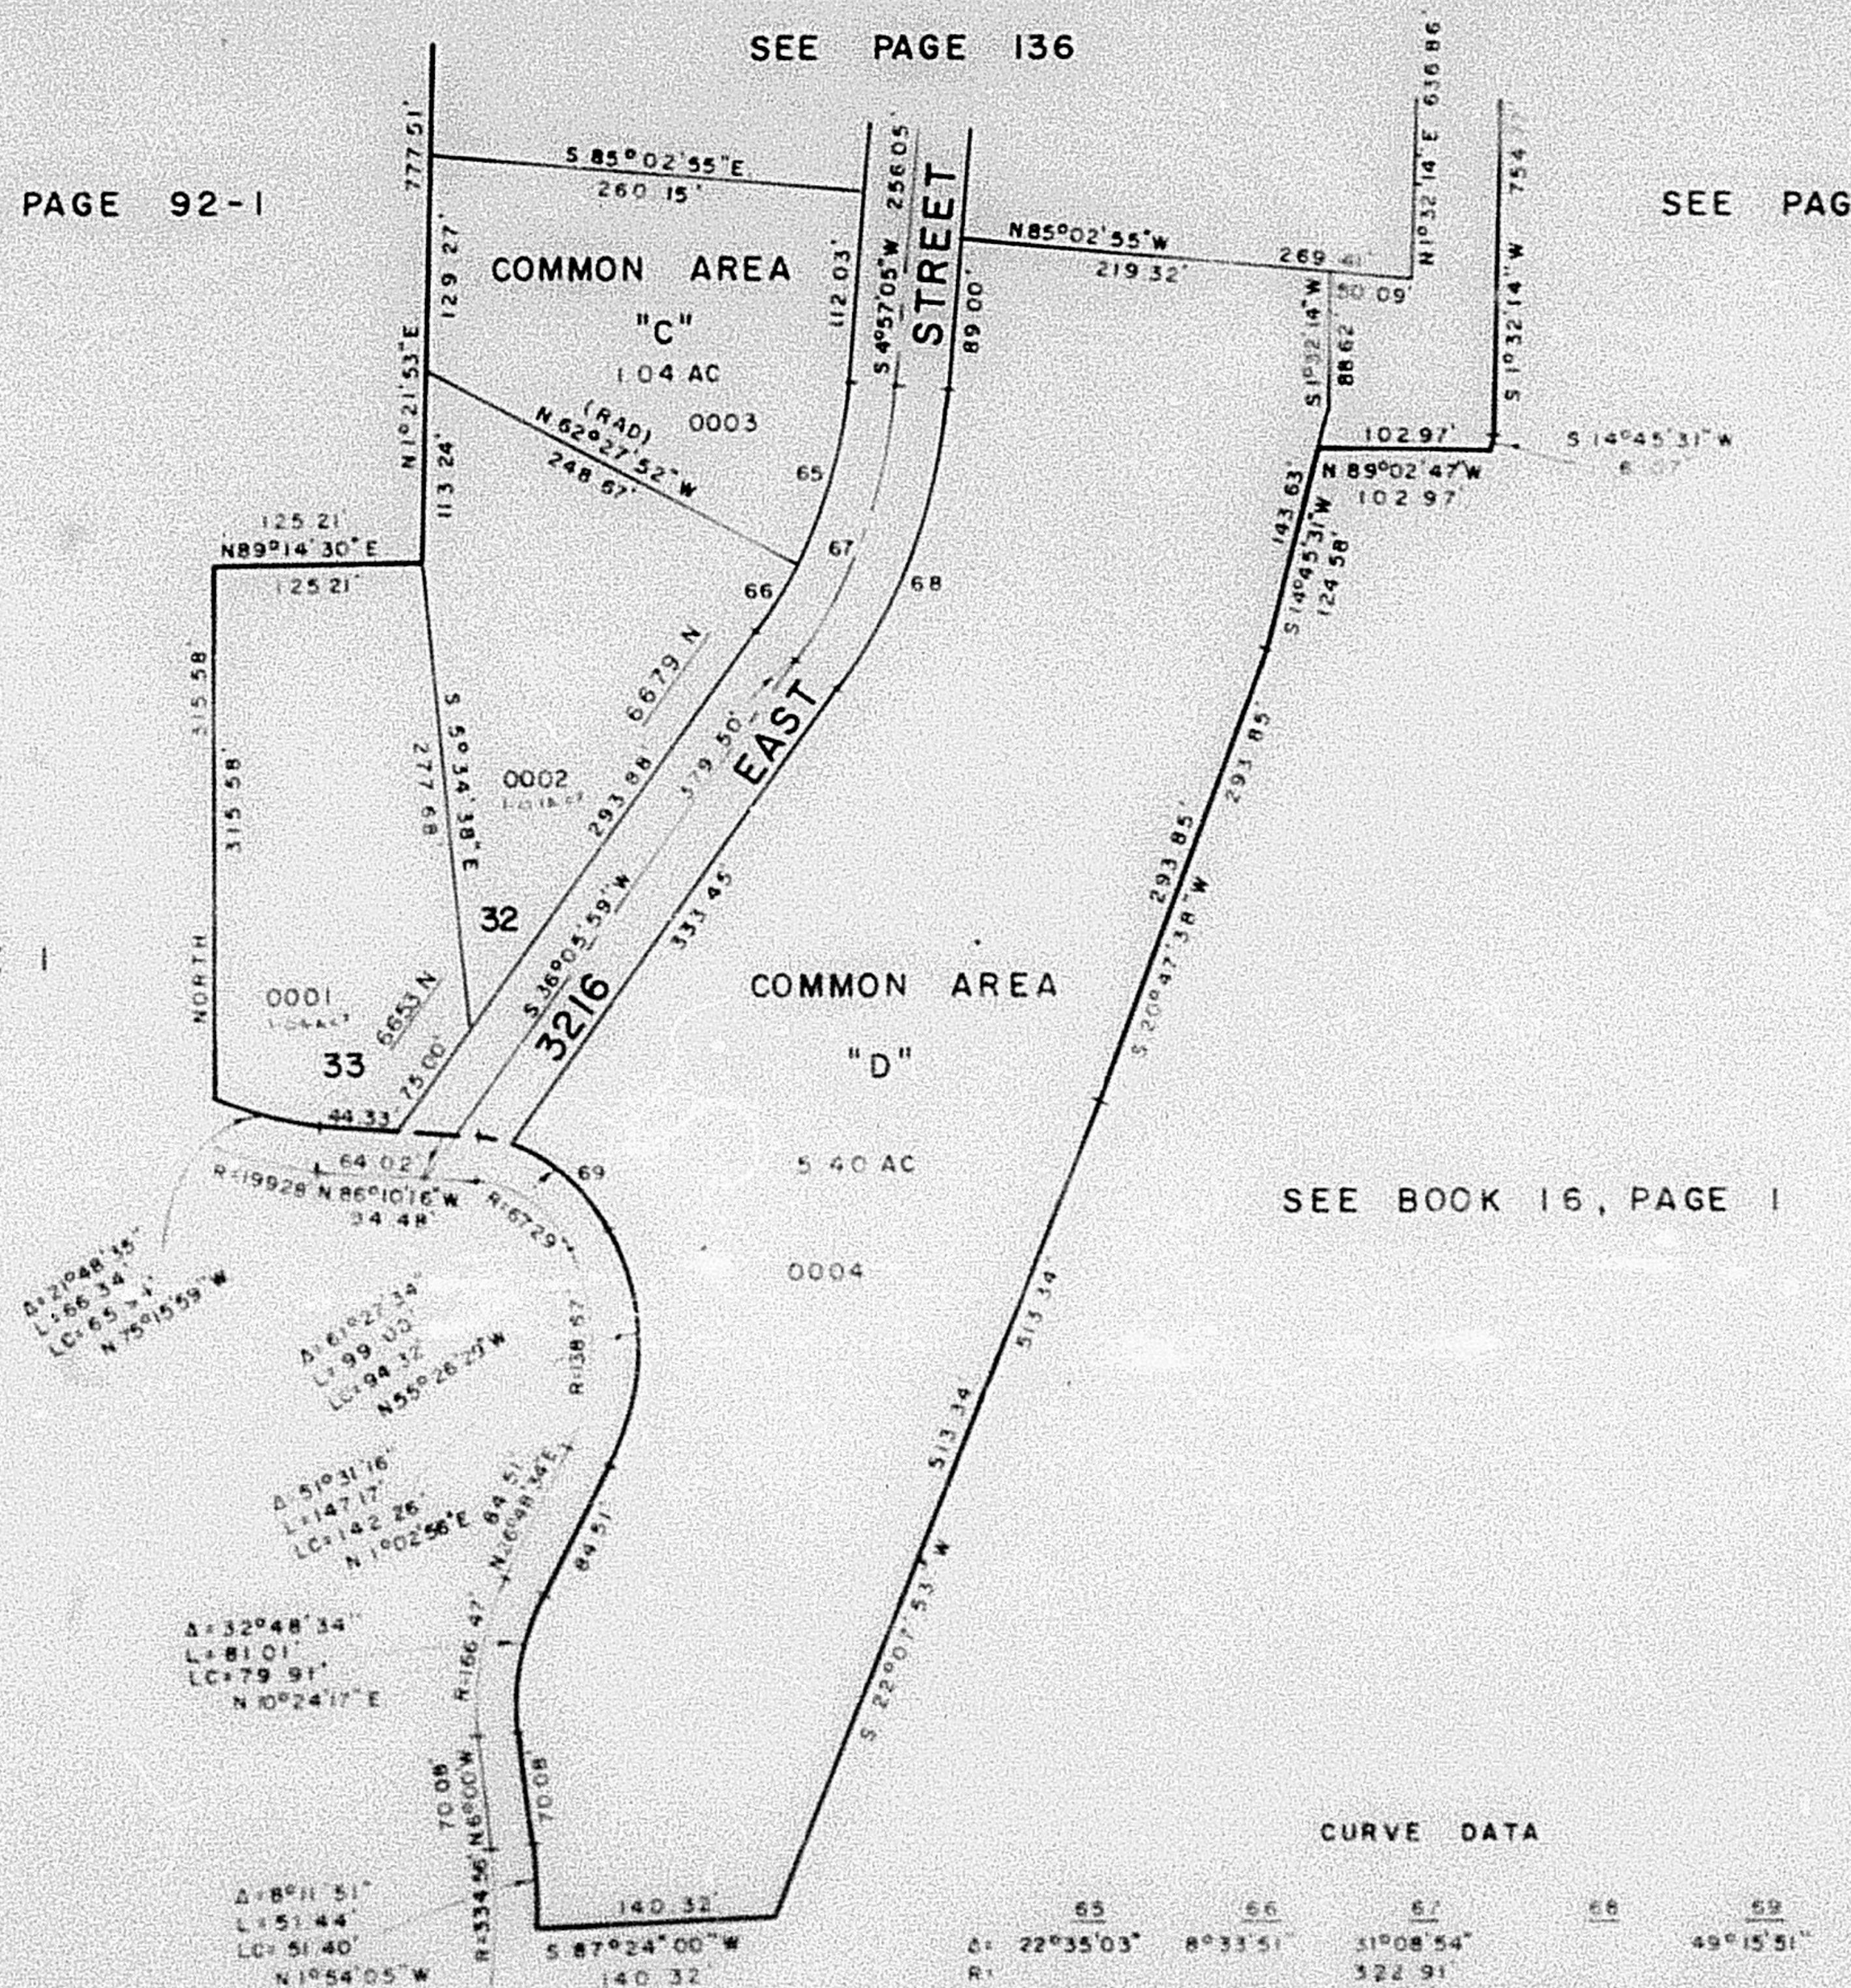

SEE BOOK 16, PAGE 1

FOR COMPLETE ENG DATA
SEE ORIG DED PLAT IN
BOOK 25, PAGES 28, 29, 30

SEE BOOK 16
PAGE 1

CURVE DATA				
65	66	67	68	69
Δ: 22°35'03"	8°33'51"	31°08'54"		49°15'51"
R: 115.45'	43.78'	322.91'	191.85'	79.35'
T: 9'		90.00'		
LC: 114.71'	43.74'		189.50'	76.93'
S 16°14'37" W 531°49'03" W			S 20°31'32" W N 49°30'32" W	