

PART OF N.E. 1/4 SEC. 1, T. 7 N., R. 1 W. & PART OF SEC. 36, T. 8 N., R. 1 W., S. L. B. & M.

139

DURFEE CREEK ESTATES NO. 1

LOTS 32, 33, COMMON AREA 'C' & 'D'

TAXING UNIT: 150

IN WEBER COUNTY

PREFIX: 17-139

SCALE 1"=100'


EXCEPT WHERE OTHERWISE SHOWN
ALL LOTS OWNED BY:
A.E. CARTER & SONS, INC.

SEE BOOK 16, PAGE 1

SEE PAGE 92-1

SEE PAGE 136

SEE PAGE 92

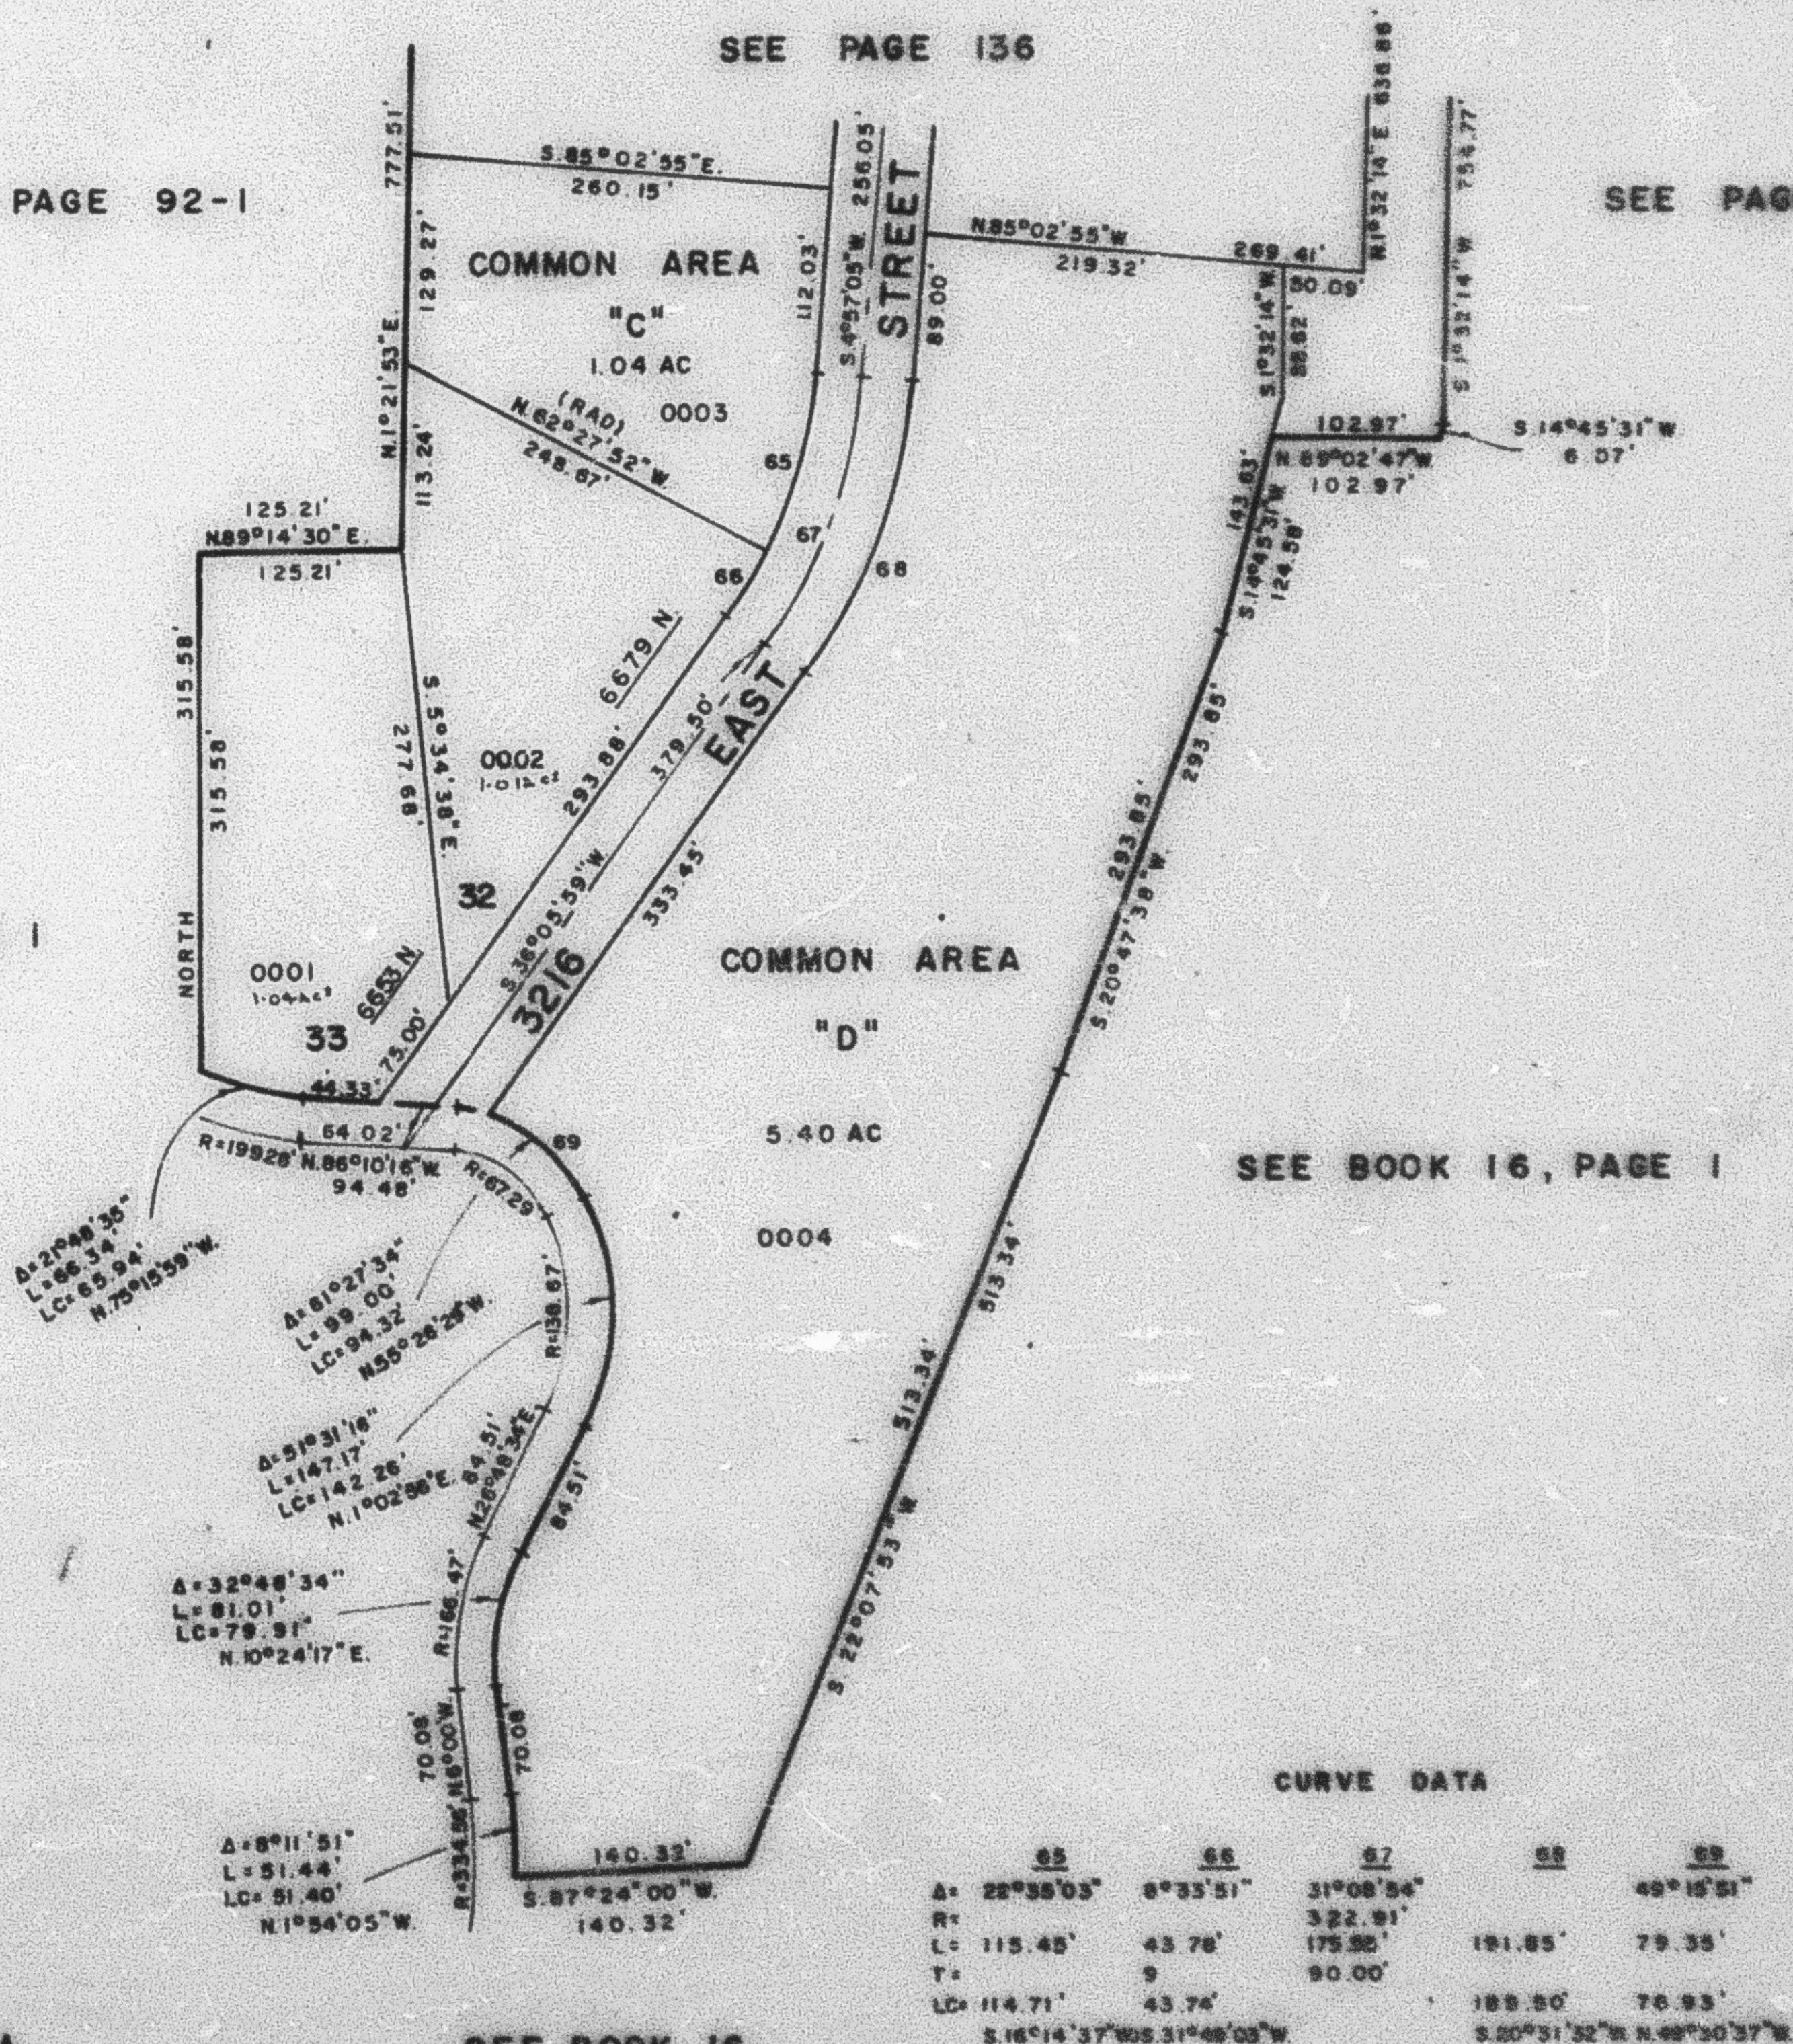

FOR COMPLETE END DATA
SEE ORIG. DEED PLAT IN
BOOK 25, PAGES 28, 29, 30

SEE BOOK 16
PAGE 1