

139

LOTS 32,33 , COMMON AREA 'C' & 'D'

IN WEBER COUNTY


SCALE 1" = 100'

EXCEPT WHERE OTHERWISE SHOWN
ALL LOTS OWNED BY:
A. E. CARTER & SONS, INC.

SEE PAGE 92-1

SEE PAGE 92

SEE BOOK 16, PAGE 1

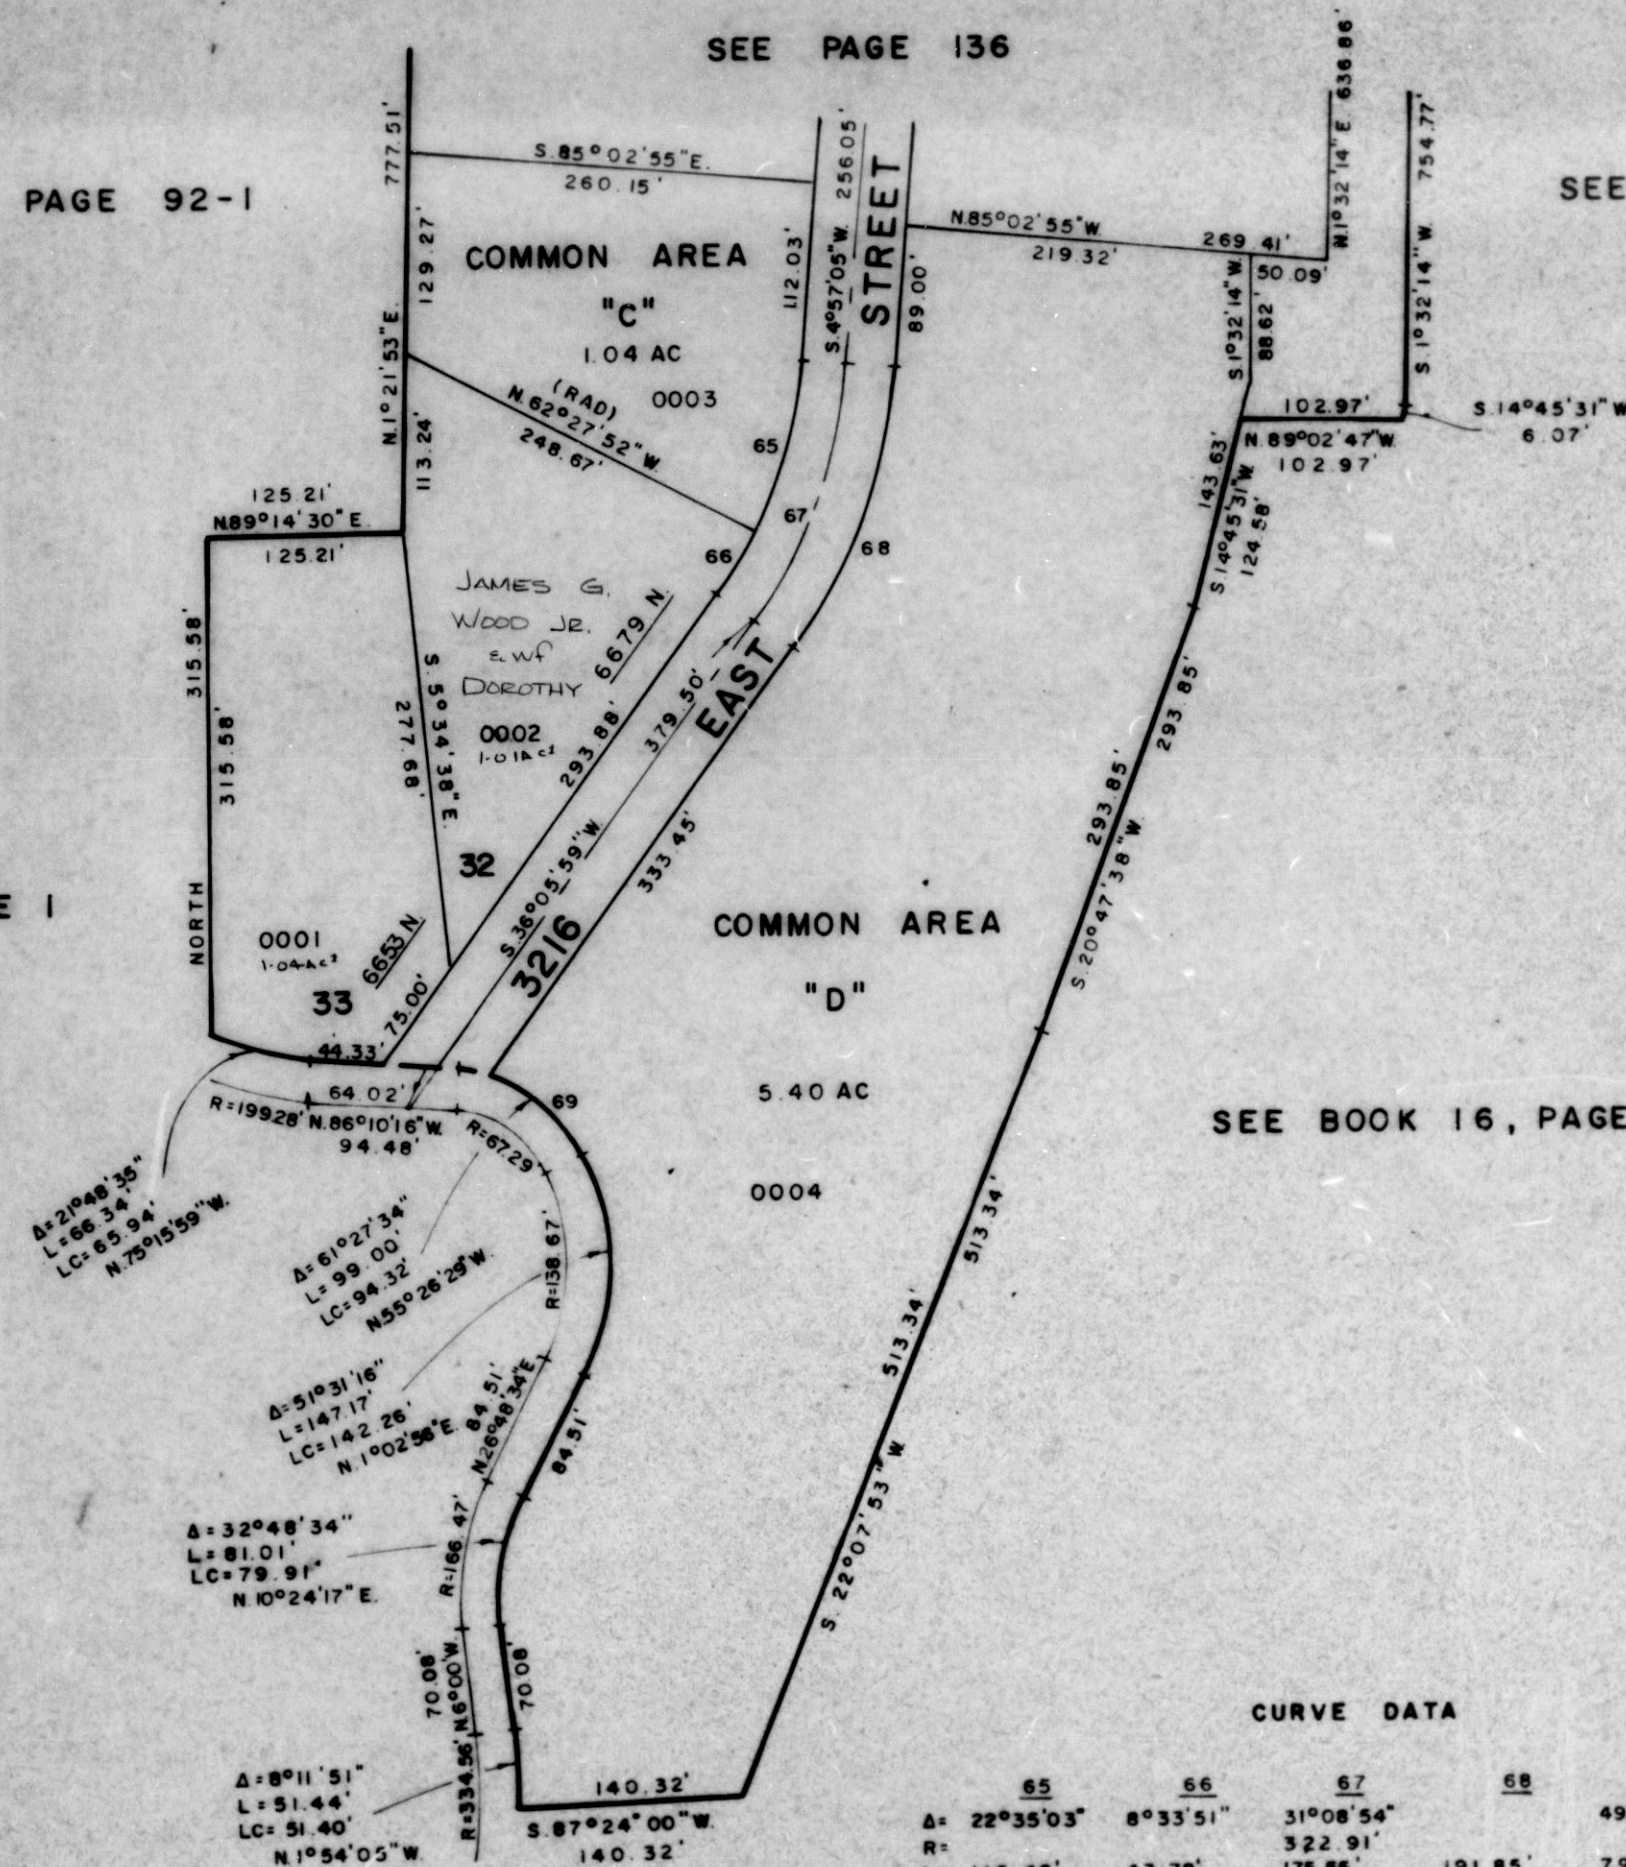

SEE BOOK 16

PAGE 1

CURVE DATA

	<u>65</u>	<u>66</u>	<u>67</u>	<u>68</u>	<u>69</u>
A=	22°35'03"	8°33'51"	31°08'54"		49°15'51"
R=			322.91'		
L=	115.45°	43.78°	175.55°	191.85°	79.35°
T=		9	90.00'		
LC=	114.71'	43.74'		189.50'	76.93'
	S 16°14'37"W	S 31°49'03"W		S 20°31'32"W	N 49°30'37"W