

DURFEE CREEK ESTATES NO. 1

LOTS 32, 33, COMMON AREA 'C' & 'D'

TAXING UNIT 92

IN WEBER COUNTY

PREFIX 17-139

SCALE 1"=100'

EXCEPT WHERE OTHERWISE SHOWN
ALL LOTS OWNED BY
A. E. CAETEL & SONS, INC.


SEE PAGE 92-1

SEE PAGE 136

SEE PAGE 92

SEE BOOK 16, PAGE 1

SEE BOOK 16, PAGE 1

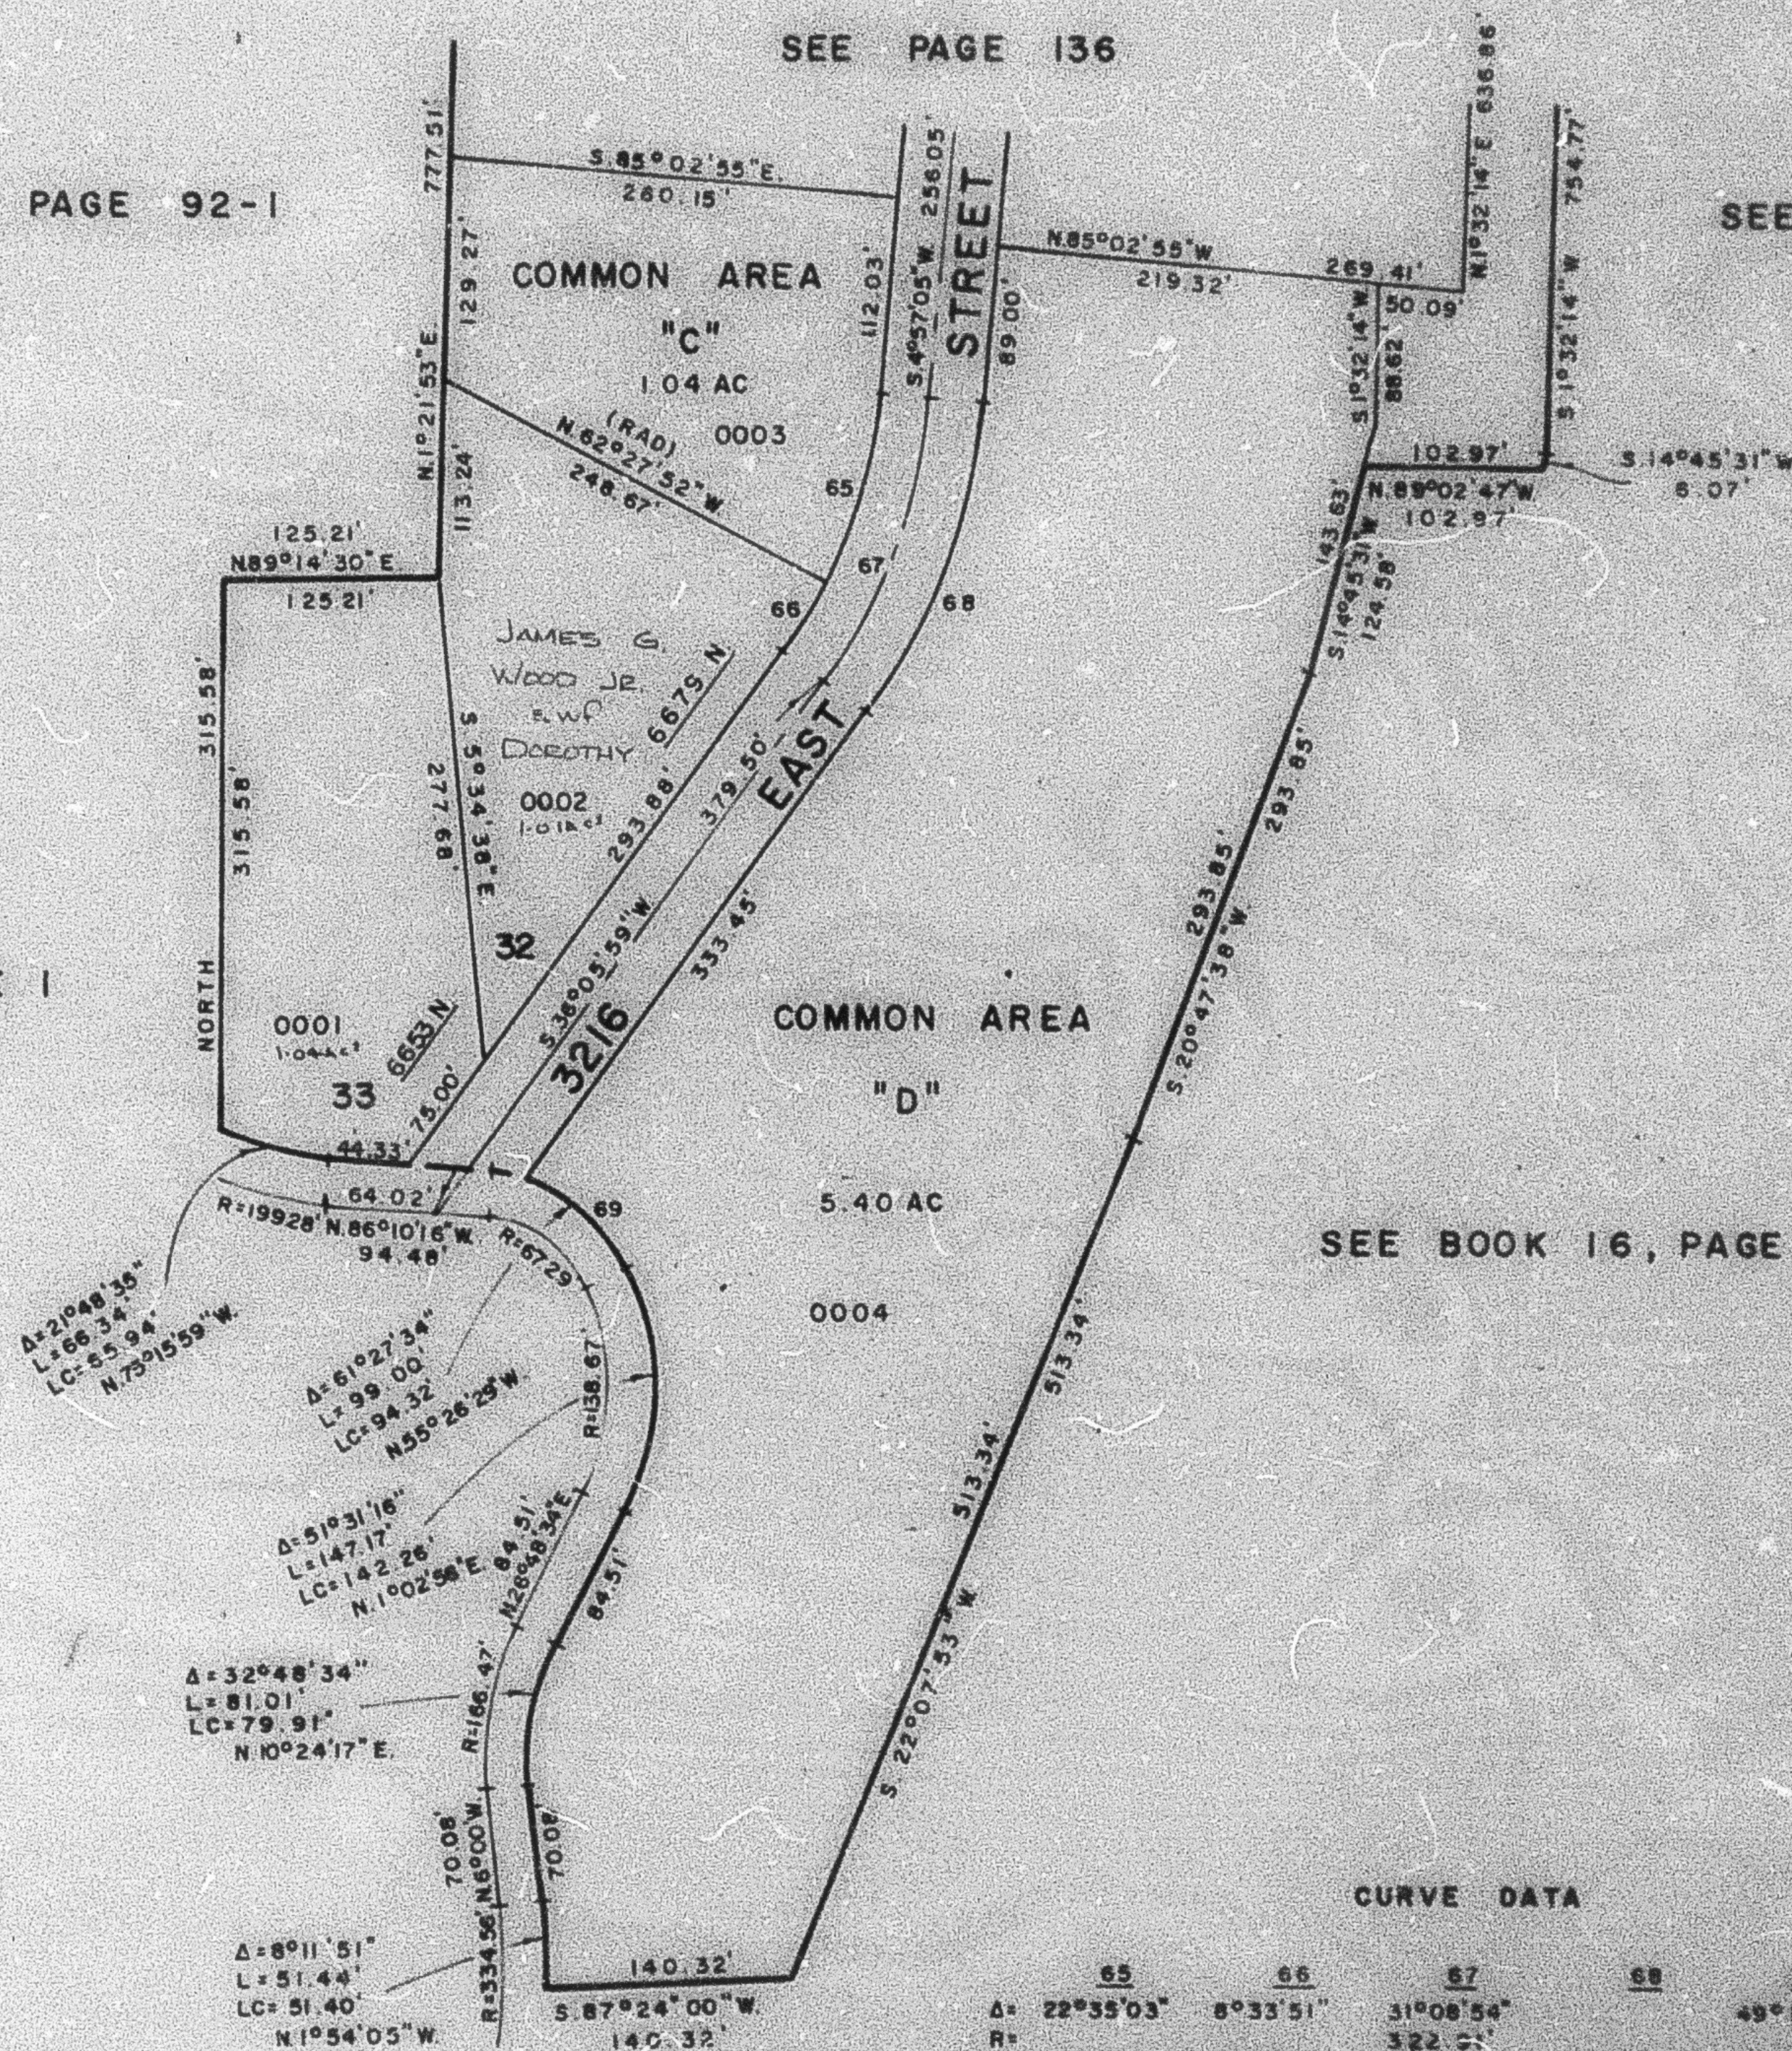

CURVE DATA

	65	66	67	68	69
Δ	22°35'03"	6°33'51"	31°08'54"		49°15'51"
R	115.45'	43.78'	322.00'	191.85'	79.35'
L	115.45'	43.78'	175.55'	189.50'	78.93'
T	9	9	90.00'		
LC	114.71'	43.74'			
	S. 16°14'37" W. S. 31°48'03" W.			S. 20°31'32" W. N. 48°30'37" W.	

FOR COMPLETE ENG. DATA
SEE ORIG. DED. PLAT. IN
BOOK 23, PAGES 28, 29, 30

SEE BOOK 16

PAGE 1