

PART OF S.W. 1/4 SEC. 33, T.7N., R.1W., S.L.B. & M.

140

STONE CREEK, PHASE I

P.R.U.D.


TAXING UNIT 13

IN NORTH OGDEN CITY

PREFIX 17-140

SCALE 1" = 30'

SEE PAGE 76-2

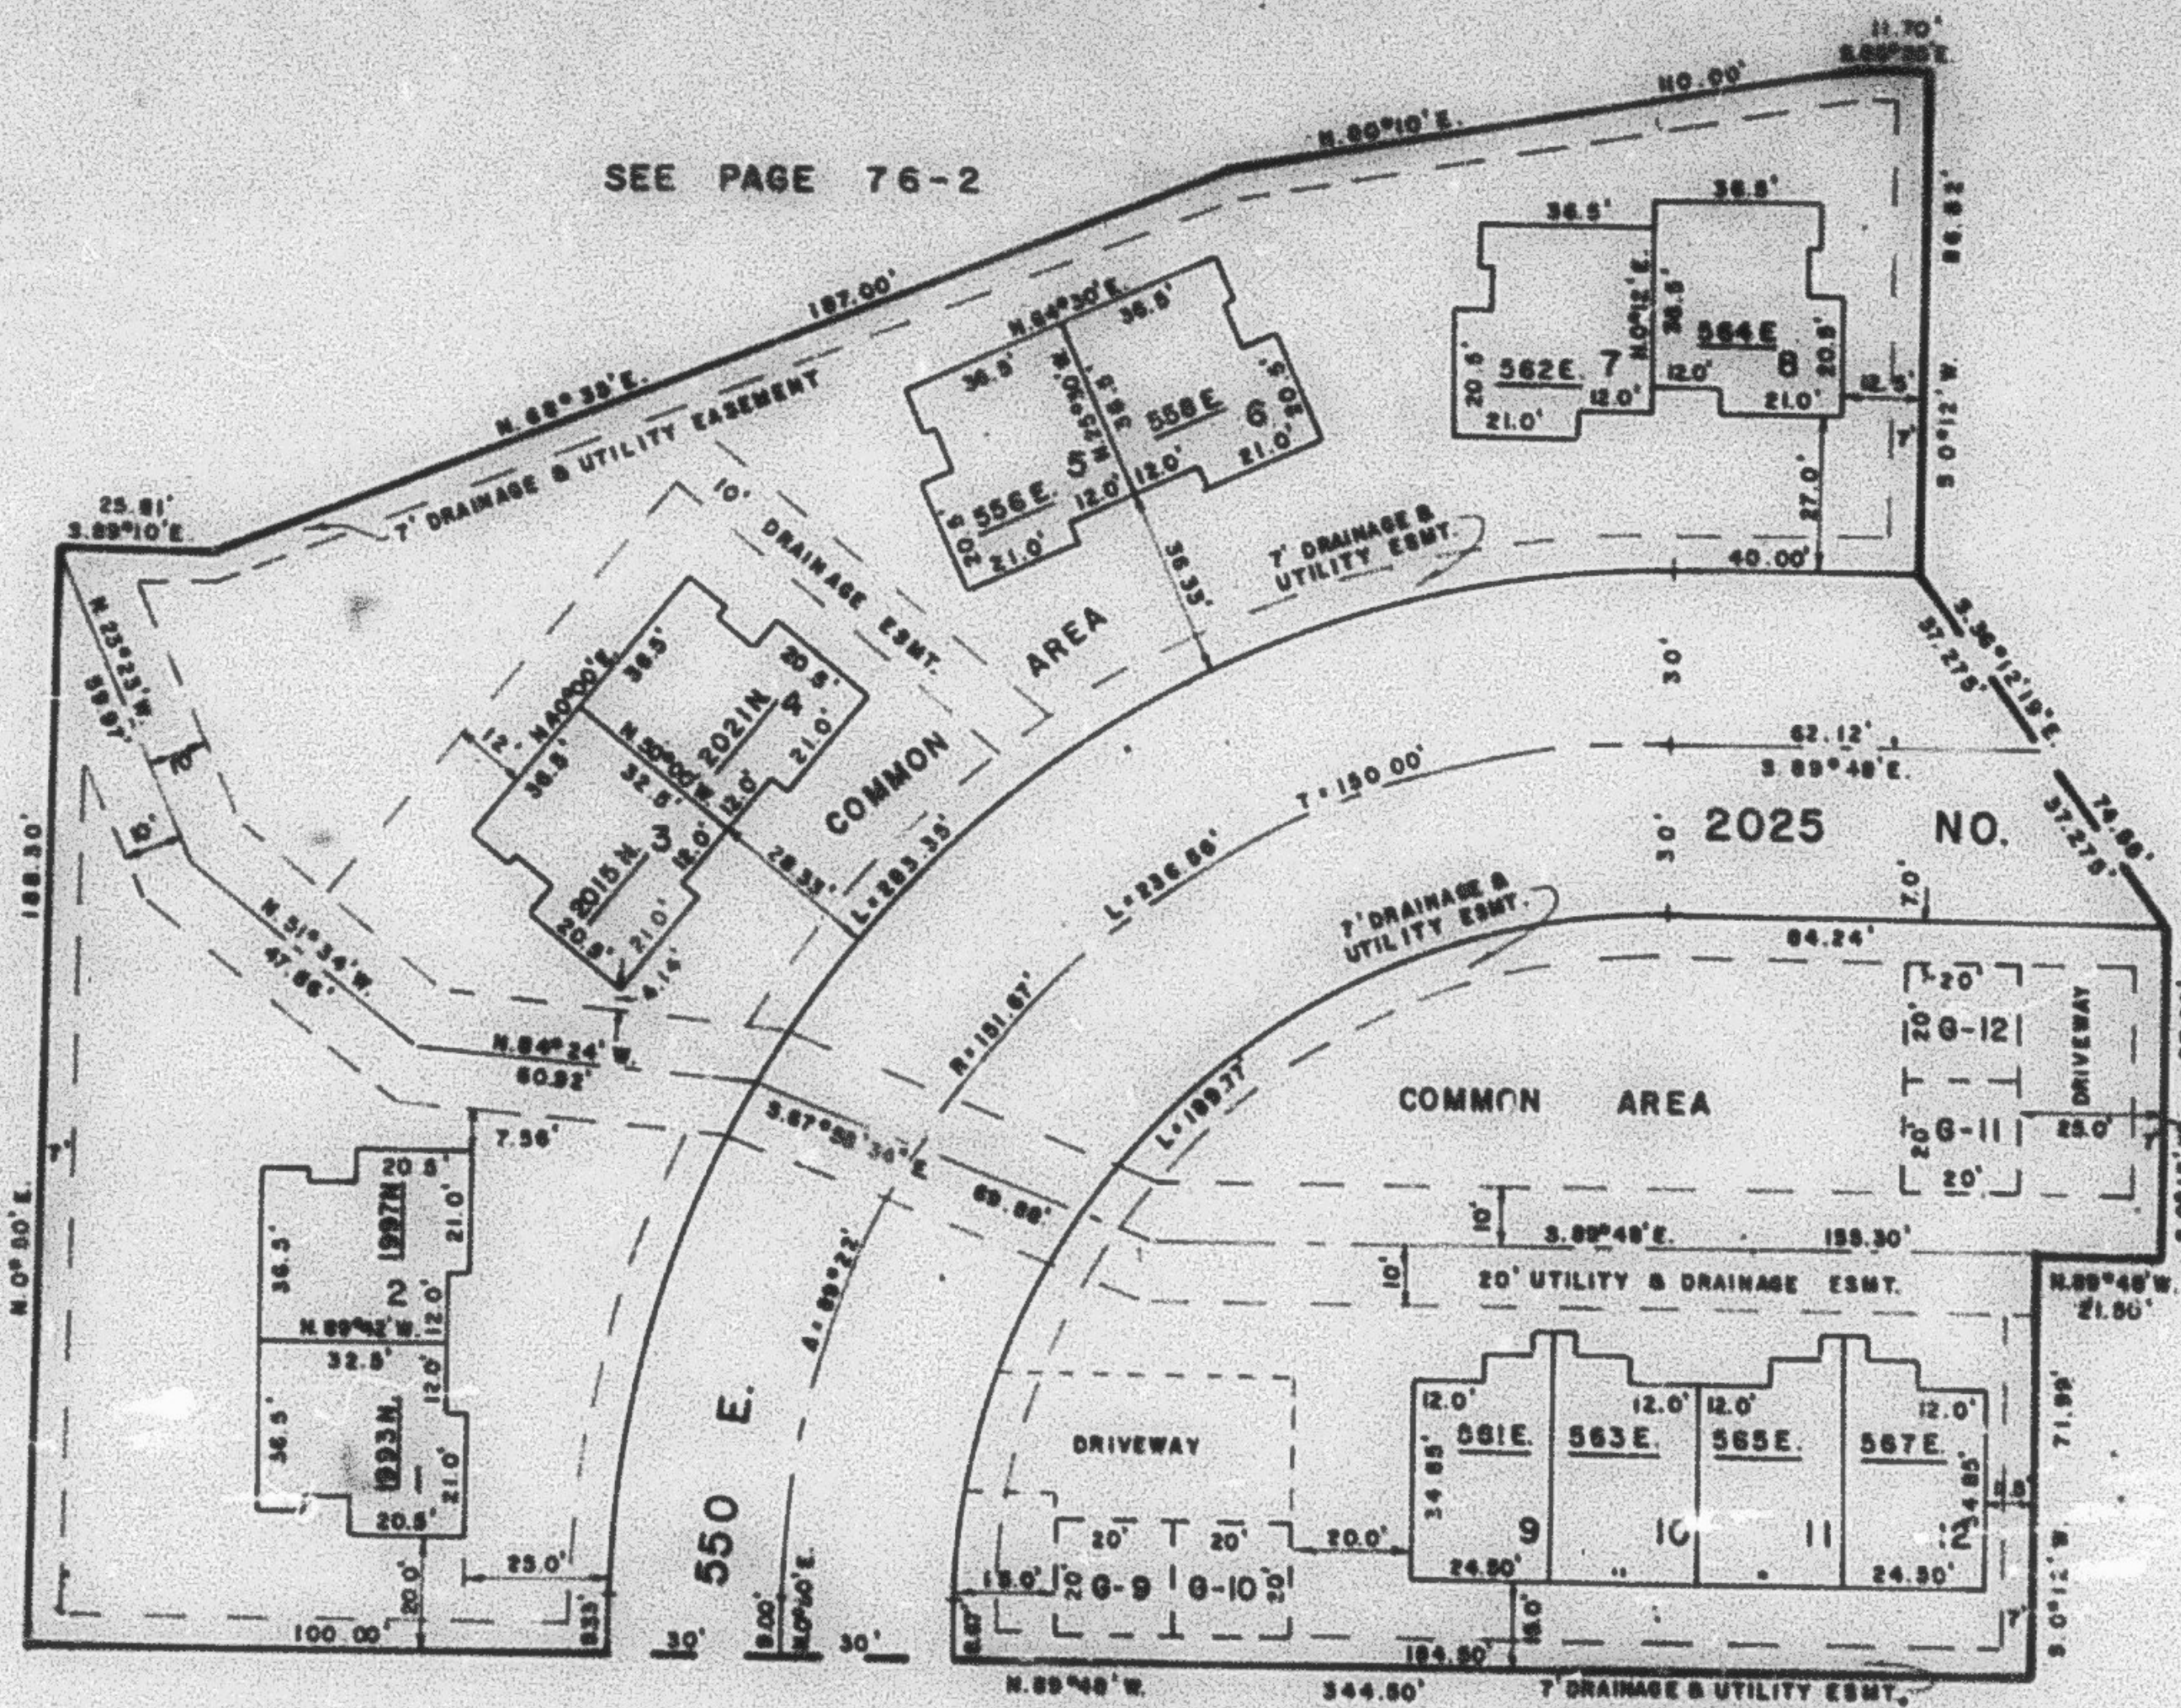

SEE PAGE 79

SEE PAGE 76-2

SEE PAGE 77

FOR COMPLETE ENG. DATA
SEE ORIG. SED. PLAT IN
BOOK 23, PAGE 91

LOT NO.	SERIAL NO.	NAME OF OWNERSHIP	LOT NO.	SERIAL NO.	NAME OF OWNERSHIP
1	0001	R. KEITH ANDERSEN	7	0007	R. KEITH ANDERSEN
2	0002		8	0008	
3	0003		9	0009	
4	0004		10	0010	
5	0005		11	0011	
6	0006		12	0012	