

PART OF S.W. 1/4 SEC. 33, T.7N., R.1W., S.L.B. & M.


140

STONE CREEK, PHASE I

P.R.U.D.
AMENDED PLAT
IN NORTH OGDEN CITY
SCALE 1" = 30'

TAXING UNIT - 13

PREFIX - 17-140

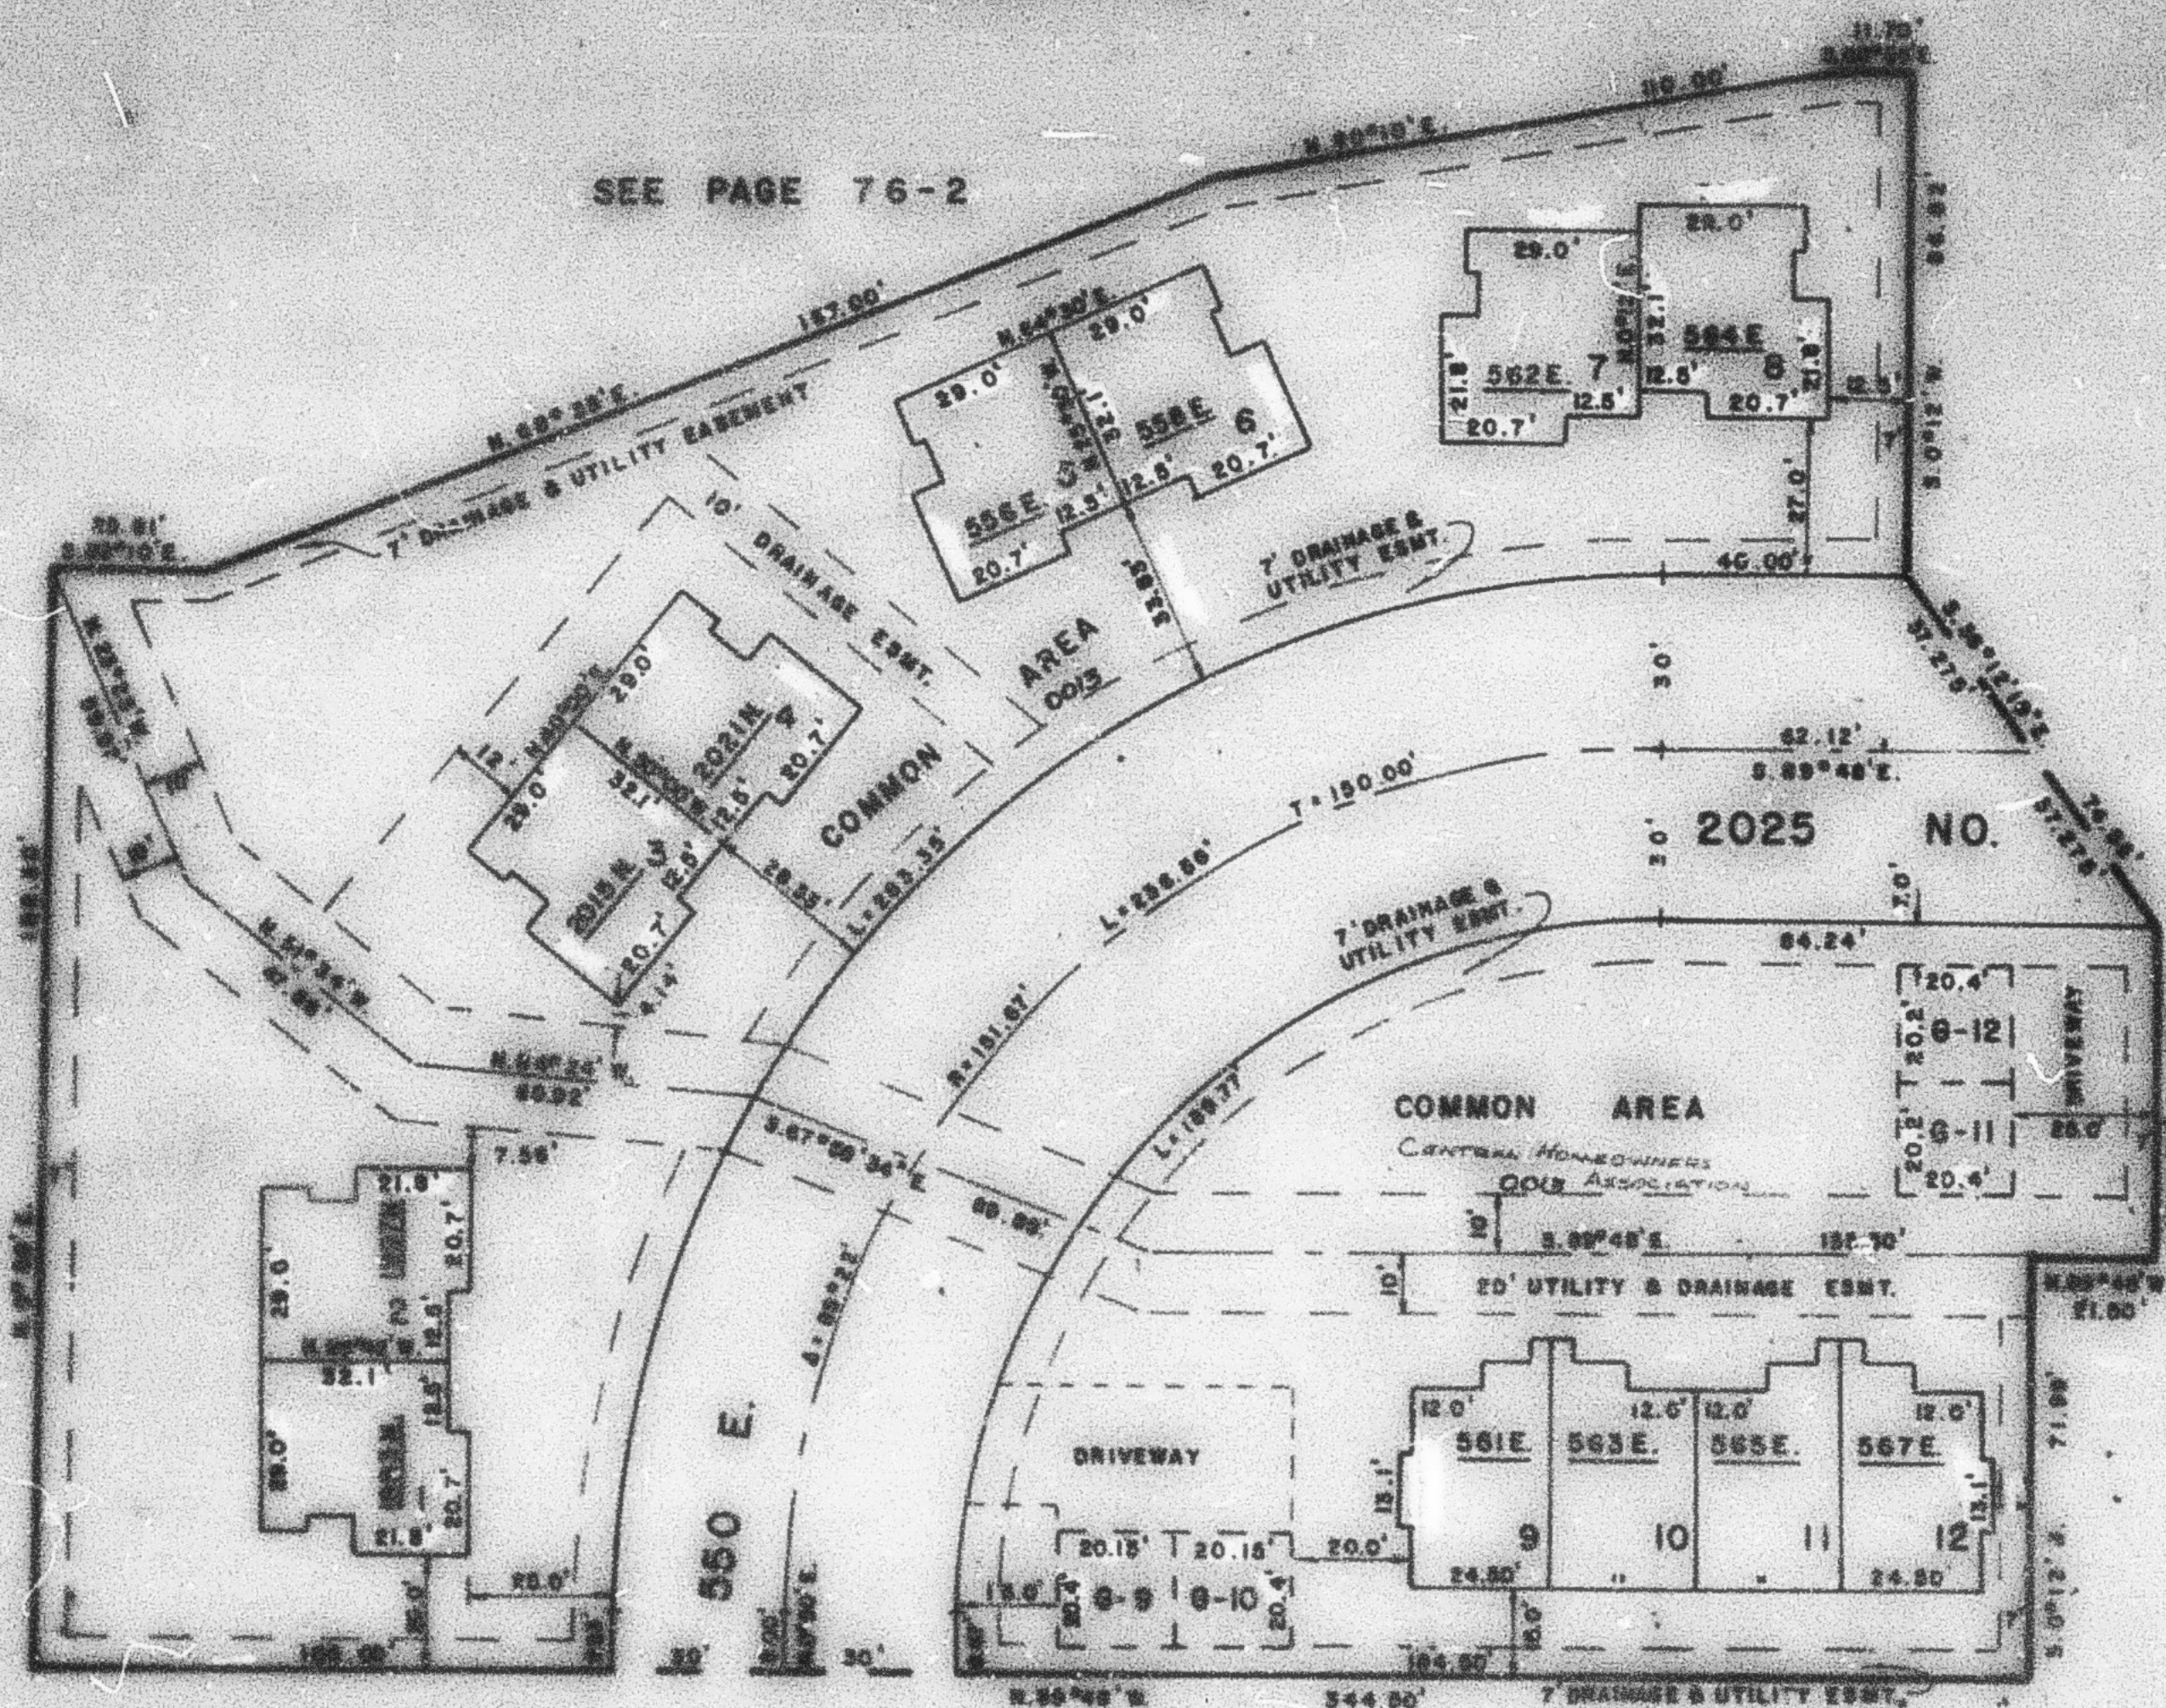

LOT NO.	NAME OF OWNERSHIP	LOT NO.	NAME OF OWNERSHIP
1	LAURENCE D. MCKAY & JOHN T. WILLIAMS	7	JOSEPH P. TEMPIERSKI & SALLY P.
2	HARLAND B. CURRIE & BEATRICE L.	8	PATRICIA H. WHITE
3	JAY D. KOZALEK & GEORGINA W.	9	DONALD L. GREGORY
4	DAN SILVERSTEIN & JUDITH DUBOIS	10	DWAIN W. BROWN & G. DALLIS
5		11	ROBERT M. BEVERIDGE & BARBARA V. STEINBERG
6		12	THOMAS J. WADSWORTH & LANE