

PART OF S.W. 1/4 SEC. 33, T.7N., R.1W., S.L.B. & M.

140


STONE CREEK, PHASE I

P.R.U.D.
AMENDED PLAT
IN NORTH OGDEN CITY
SCALE 1"=30'

TAXING UNIT: 13

PREFIX: 17-140

SEE PAGE 76-2

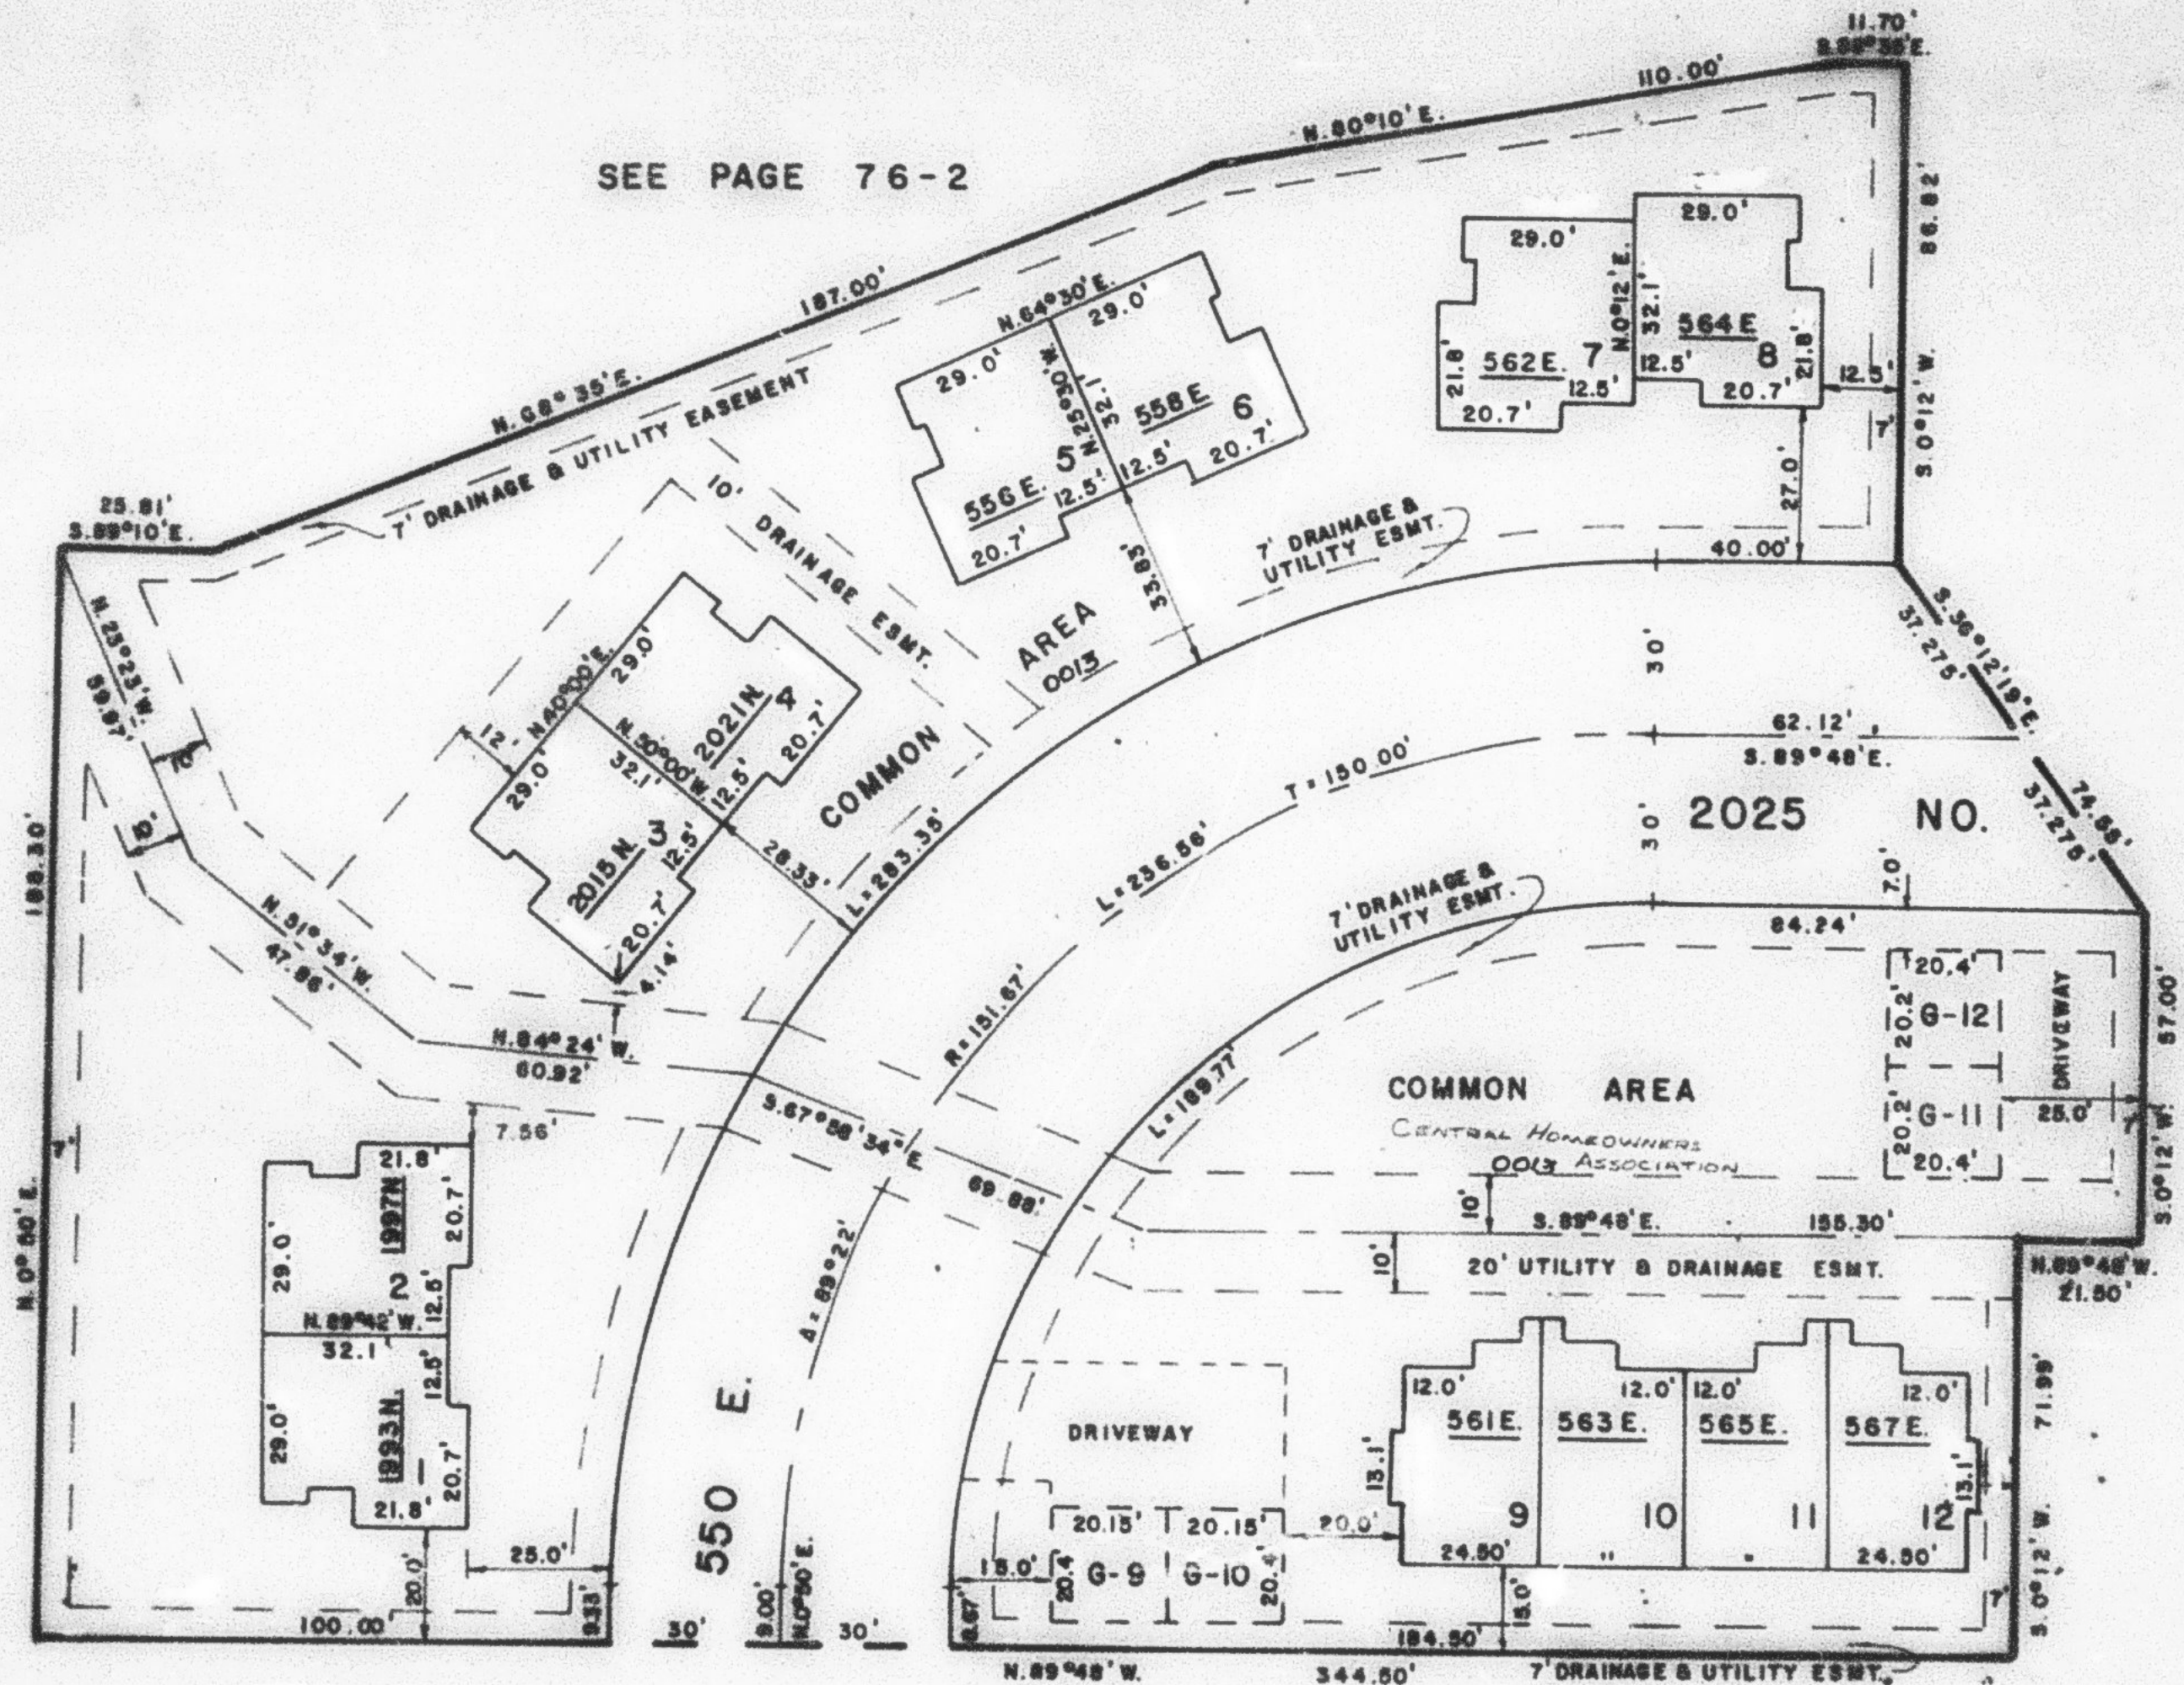

SEE PAGE 76-2

SEE PAGE 77

FOR COMPLETE ENG. DATA
SEE ORIG. DED. PLAT IN
BOOK 25, PAGE 68

LOT NO.	SERIAL NO.	NAME OF OWNERSHIP	LOT NO.	SERIAL NO.	NAME OF OWNERSHIP
		R. KEITH ANDERSEN			R. KEITH ANDERSEN
1	0001	LAWRENCE D. MECKLEY & JOAN T. WILLIAMSEN	7	0007	JOSEPH P. TEMPINSKI & SALLY P.
2	0002	HARLAND B. CURRIER & WIFE, BERNECE L.	8	0008	PATRICIA H. WHITE
3	0003	JAY D. KOEHLER & WIFE, GEORGIA M.	9	0009	DONA L. GREGORY
4	0004	DAN SYLVESTER JOES & WIFE, JUDITH DURRAUT	10	0010	GREGORY JOHN HOWARD
5	0005		11	0011	ROBERT M. BEVERIDGE & BARBARA H. STROMBERG
6	0006	MICHAEL J. HEALY & WIFE, SUSAN J.	12	0012	LLOYD W. NIELSON & WIFE, ELINOR M.T.