

STONE CREEK, PHASE I

P. R. U. D.


AMENDED PLAT

IN NORTH OGDEN CITY

SCALE 1" = 30'

TAXING UNIT: 10

PREFIX: 17-140

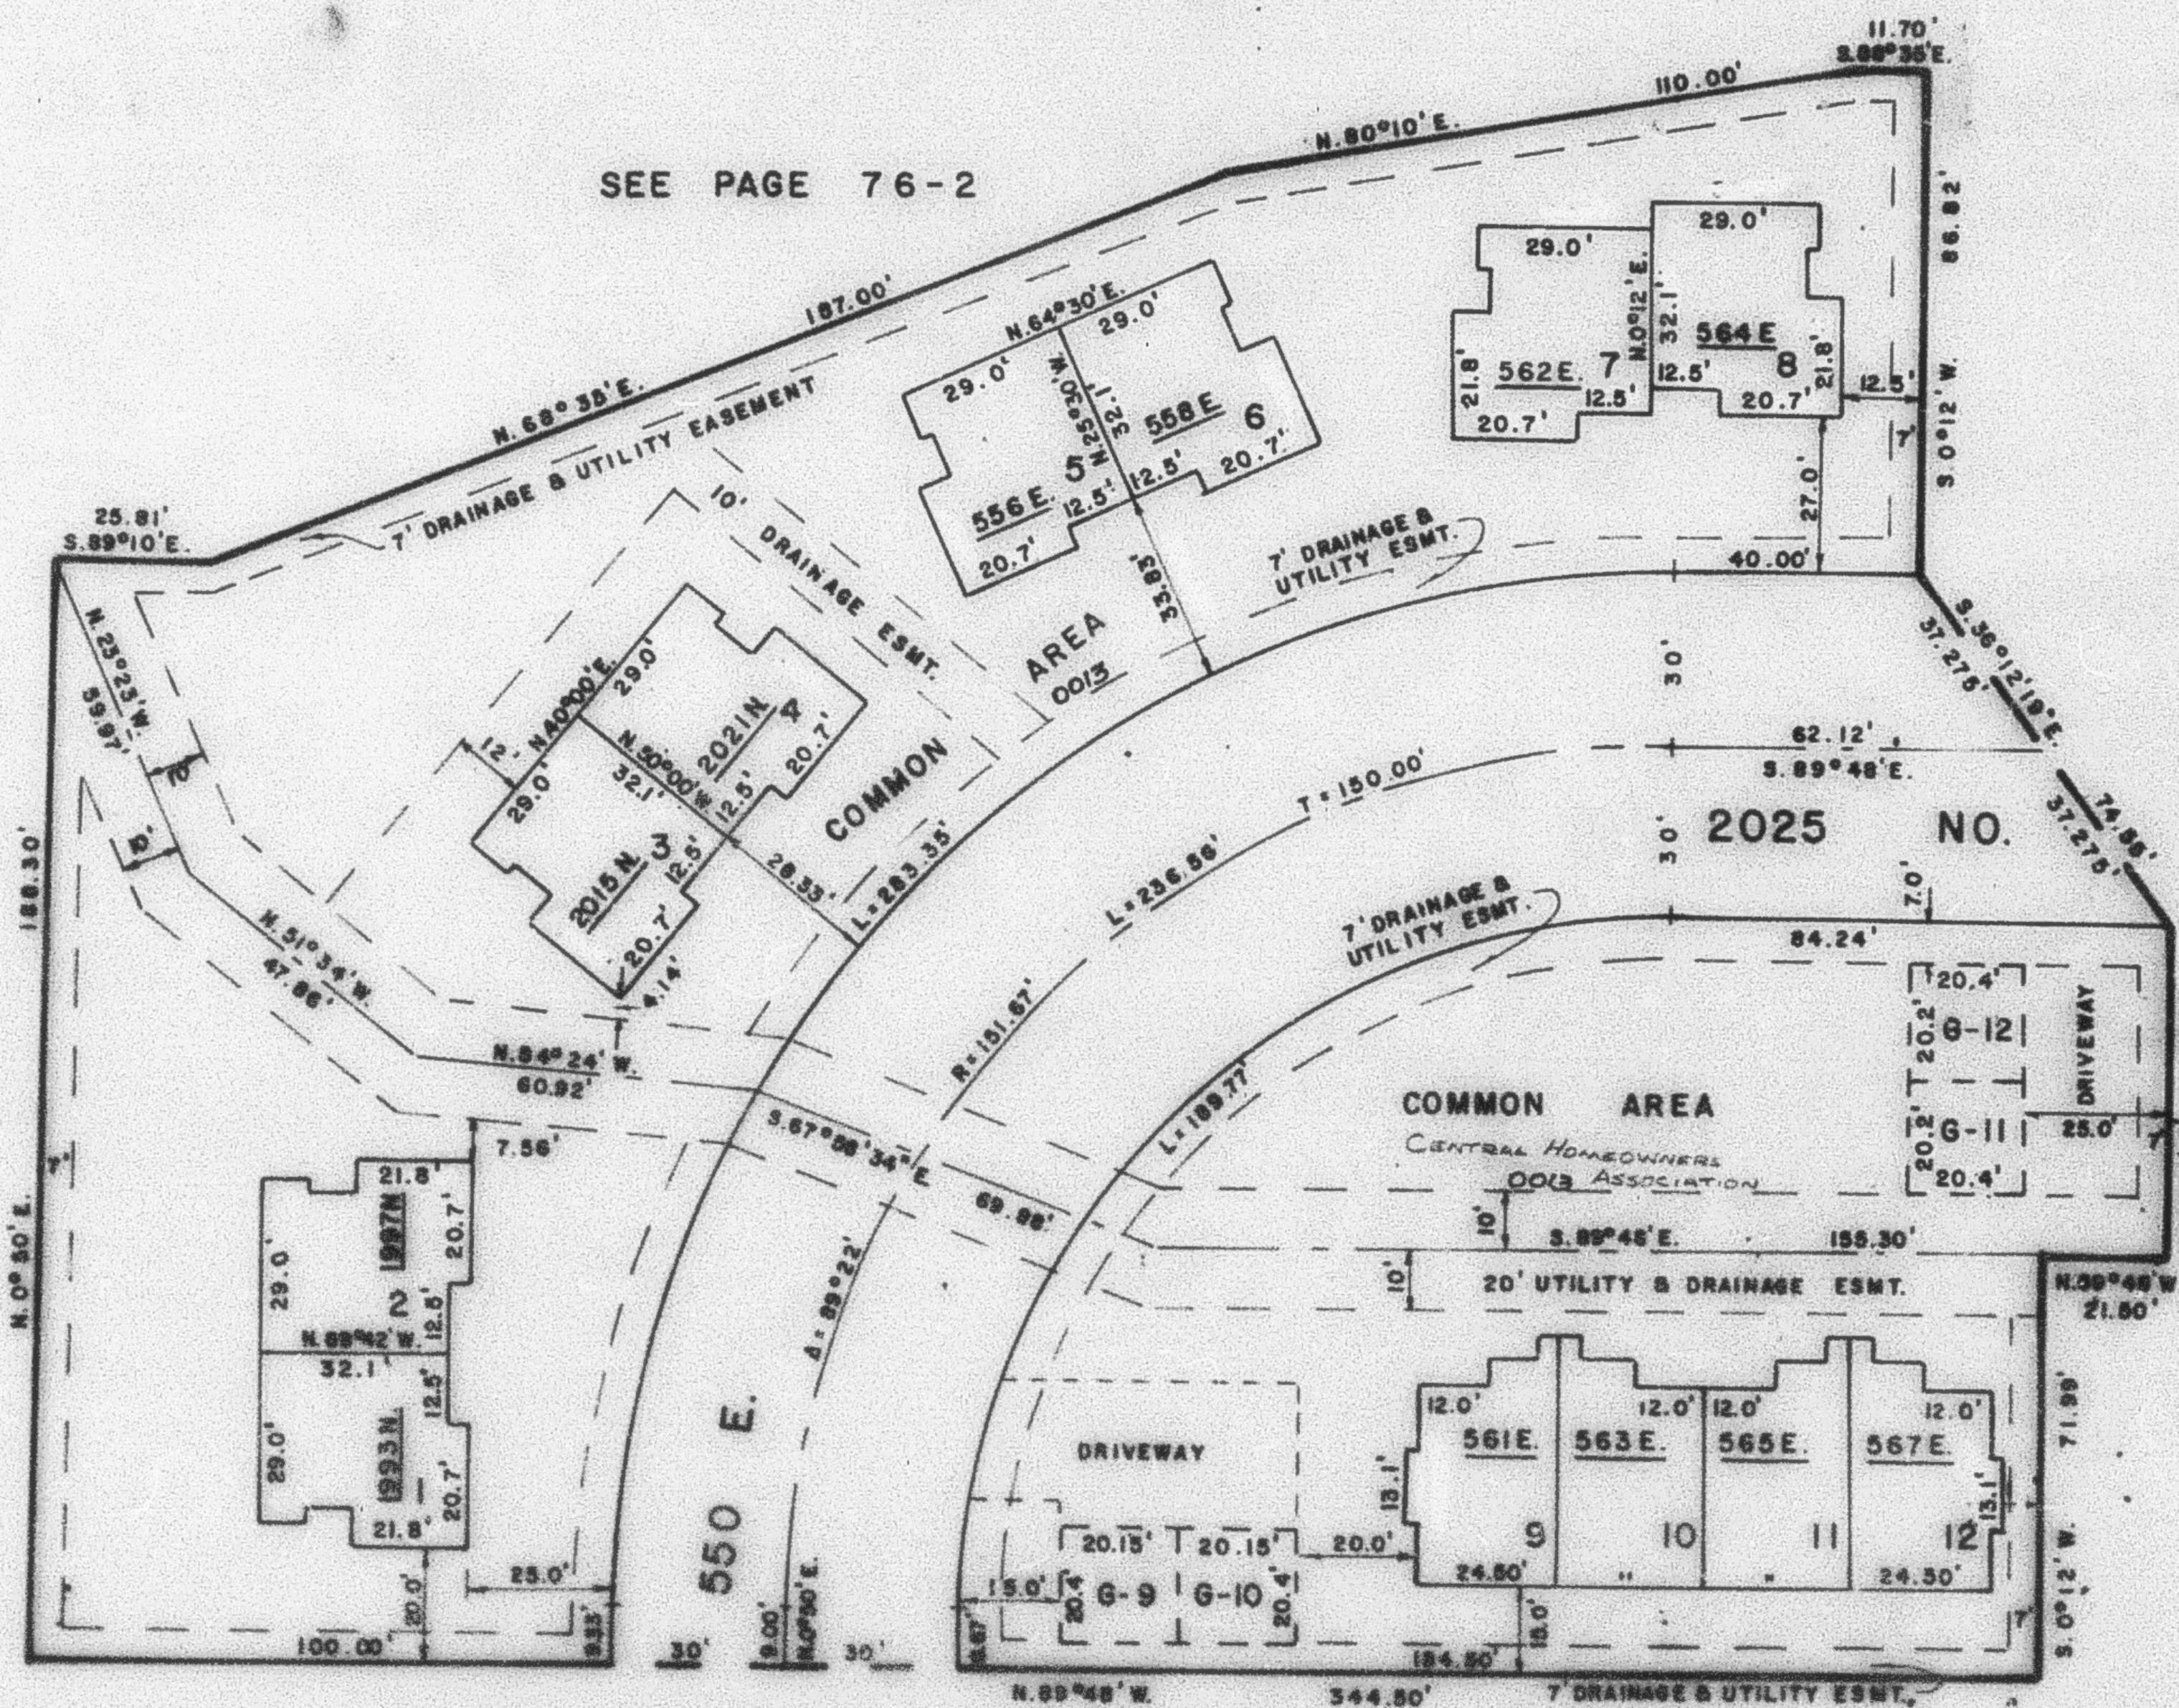

SEE PAGE 77

FOR COMPLETE ENG. DATA
SEE ORIG. SUB. PLAT IN
BOOK 25, PAGE 68

LOT NO.	SERIAL NO.	NAME OF OWNERSHIP	LOT NO.	SERIAL NO.	NAME OF OWNERSHIP
1	0001	LAWRENCE D. MECKLEY & JOAN T. WILLIAMSEN	7	0007	JOSEPH P. TEMPINSKI & SALLY P.
2	0002	HARLAND B. CURRIER & BERNICE L.	8	0008	PATRICIA H. WHITE
3	0003	LARRY J. CLARK & CAROL G.	9	0009	LARRY J. CLARK & CAROL
4	0004	DAN SYLVESTER JR. & JUDITH DUFFANT	10	0010	GREGORY JOHN HOWARD
5	0005	DAVID J. CROCKETT & MICHAEL W. DRISCOLL	11	0011	CAROLYN M. CONVEYBUCK
6	0006	MICHAEL J. HEALY & SUSAN J.	12	0012	LLOYD W. NIELSEN & EDNOR M. T.