

PART OF S.W. 1/4 SEC. 33, T. 7 N., R. 1 W., S.L.B. & M.

140

# STONE CREEK, PHASE I

P.R.U.D.  
AMENDED PLAT

IN NORTH OGDEN CITY  
SCALE 1" = 30'

TAXING UNIT 10

PREFIX 17-140


SEE PAGE 76-2

SEE PAGE 79

SEE PAGE 76-2

SEE PAGE 77

FOR COMPLETE ENG. DATA  
SEE ORIG. SUB. PLAT IN  
BOOK 23, PAGE 68

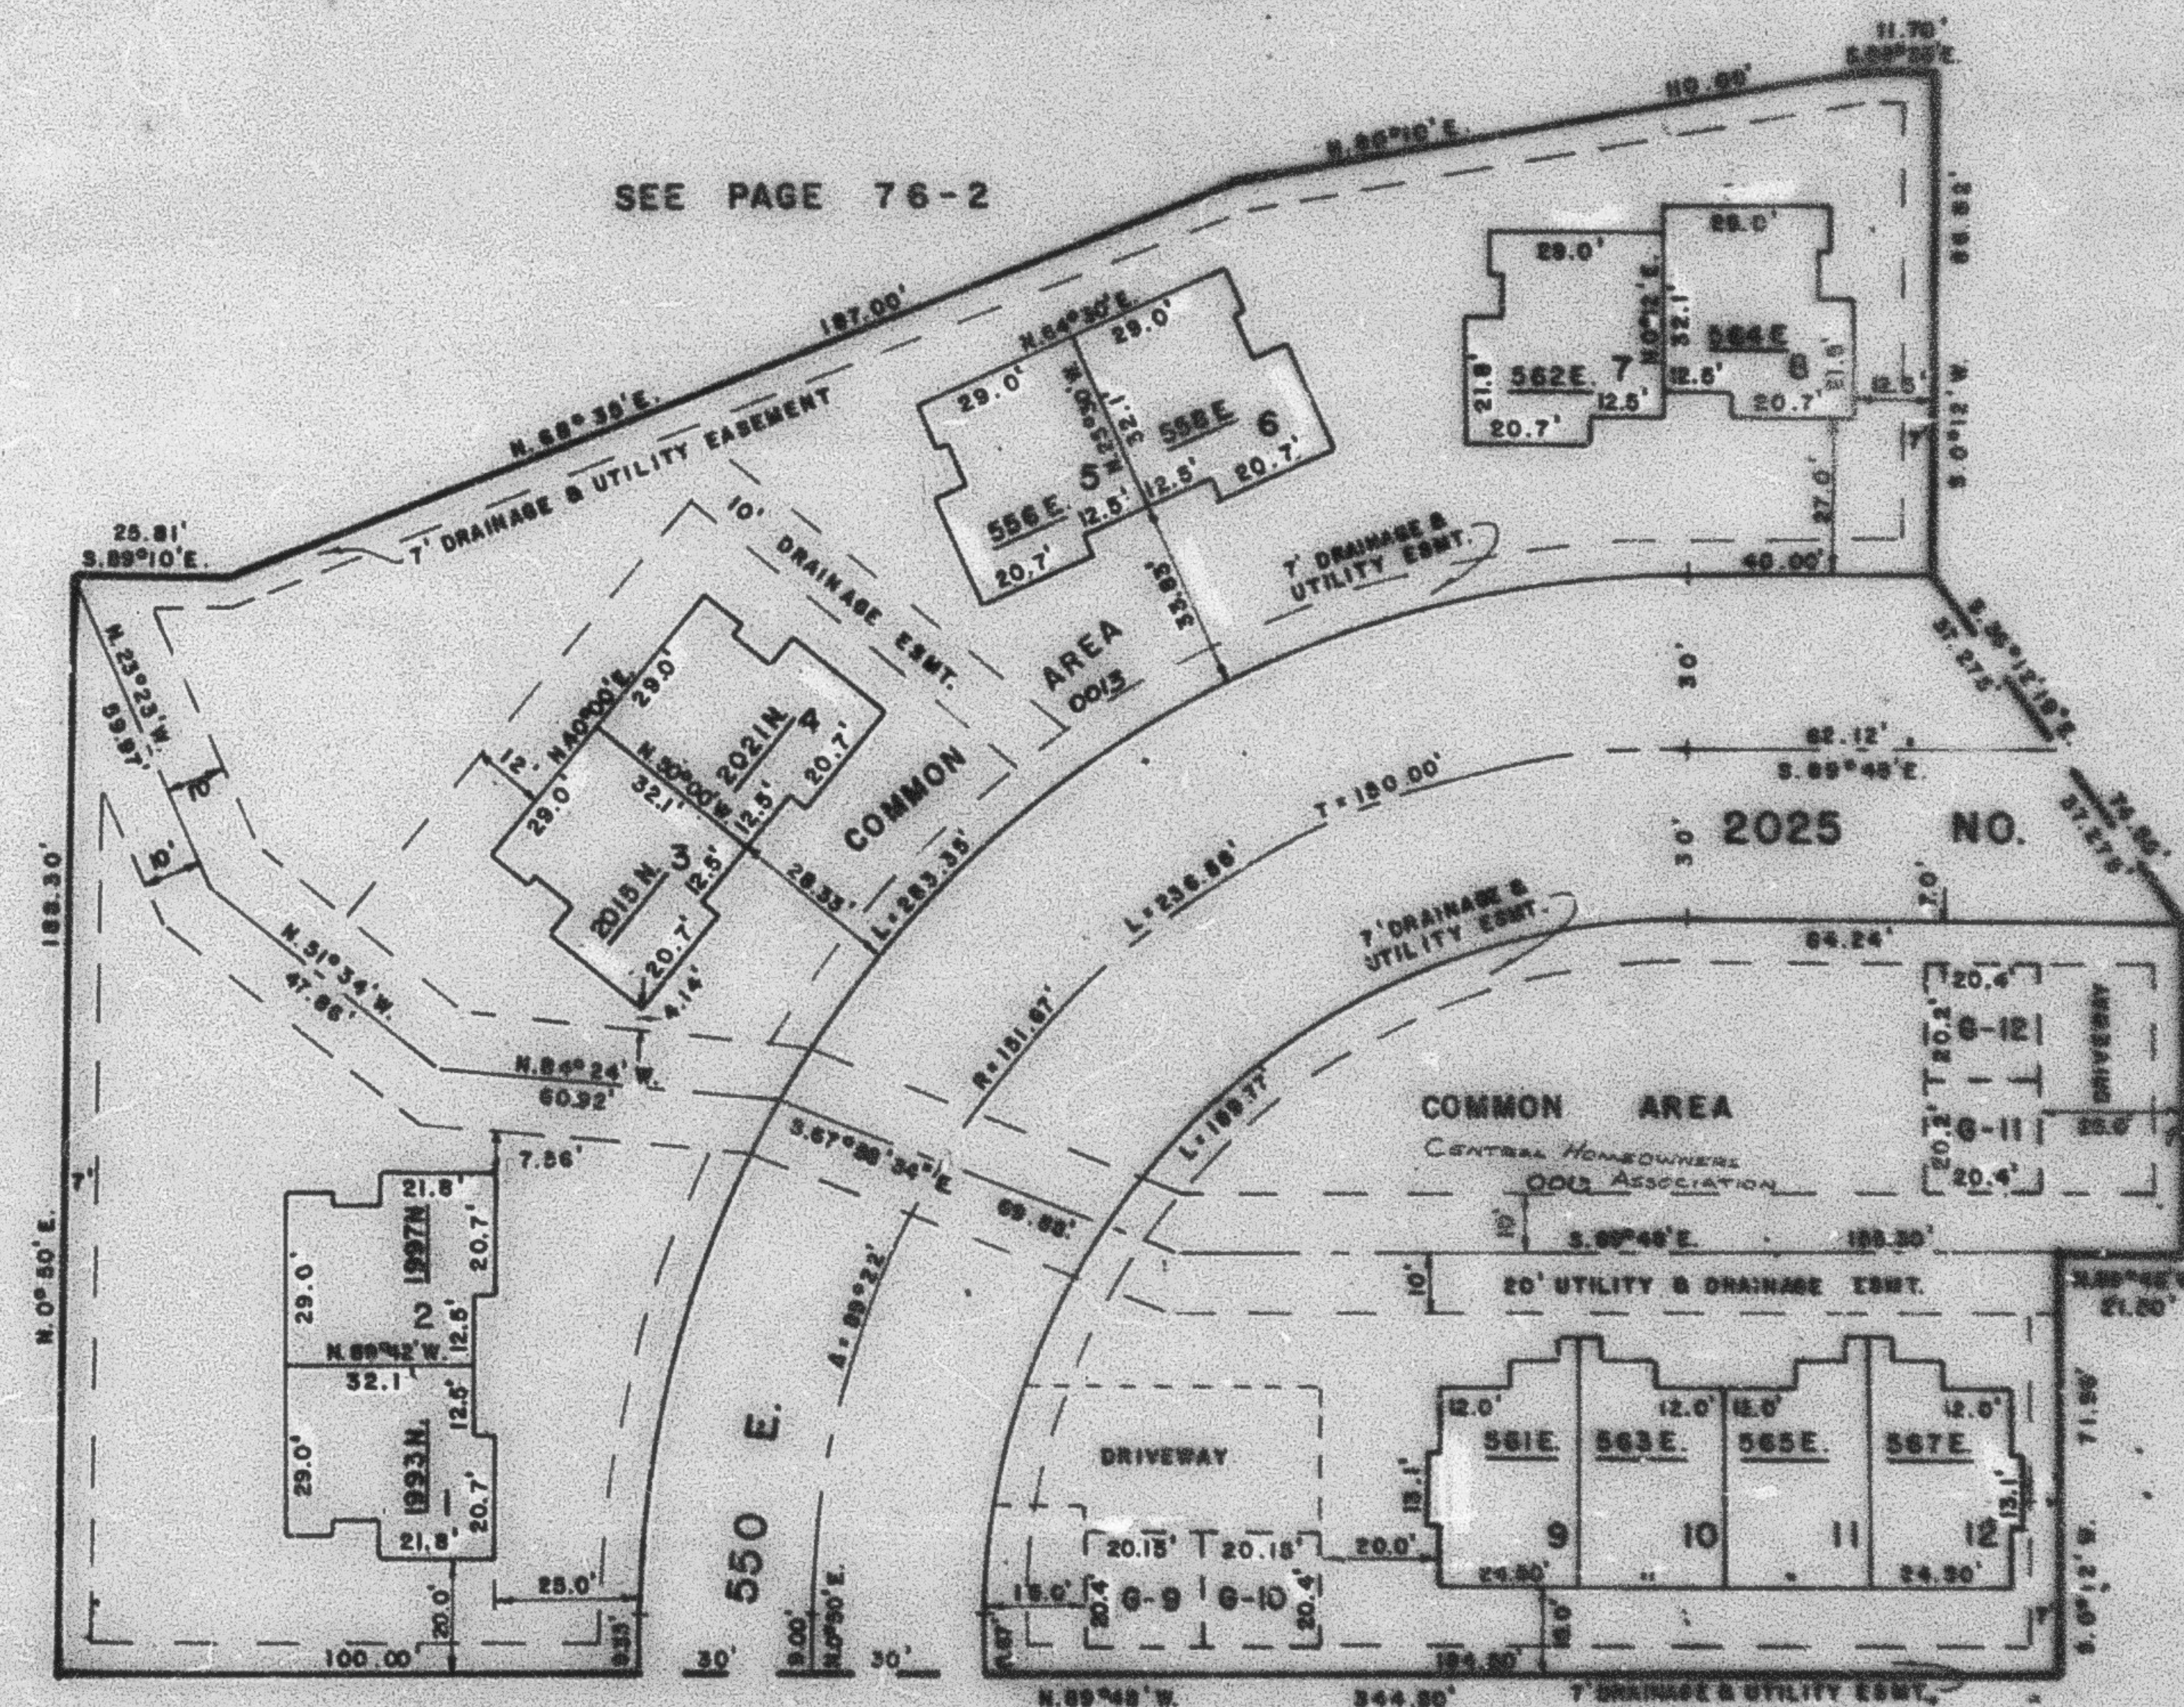

LOT NO.	SERIAL NO.	NAME OF OWNERSHIP	LOT NO.	SERIAL NO.	NAME OF OWNERSHIP
1	0001	LAWRENCE D. MECKLEY & JOAN T. WILLIAMSEN	7	0007	THOMAS K. OZARZAK
2	0002	HARLAND B. CURRIER & WIFE, BERNECE L.	8	0008	PATRICIA H. WHITE
3	0003	GLEN H. MCENTIRE & WIFE, PATRICIA P. PENROD	9	0009	LARRY J. CLARK & WIFE, CAROL
4	0004	DAN SYLVESTER JESS & WIFE, JUDITH DURZANT	10	0010	GREGORY JOHN HOWARD
5	0005	DAVID J. CROCKETT & MICHAEL W. DRISCOLL	11	0011	CAROLYN M. CONYBUCK
6	0006	MICHAEL J. HEALY & WIFE, SUSAN J.	12	0012	LYNN W. NIELSEN & WIFE, EUNICE M. T.