

PART OF S.W. 1/4 SEC. 33, T.7N., R.1W., S.L.B. & M.

140

STONE CREEK, PHASE I


P.R.U.D.
AMENDED PLAT

IN NORTH OGDEN CITY
SCALE 1"=30'

TAXING UNIT 10

PREFIX 17-140

SEE PAGE 76-2

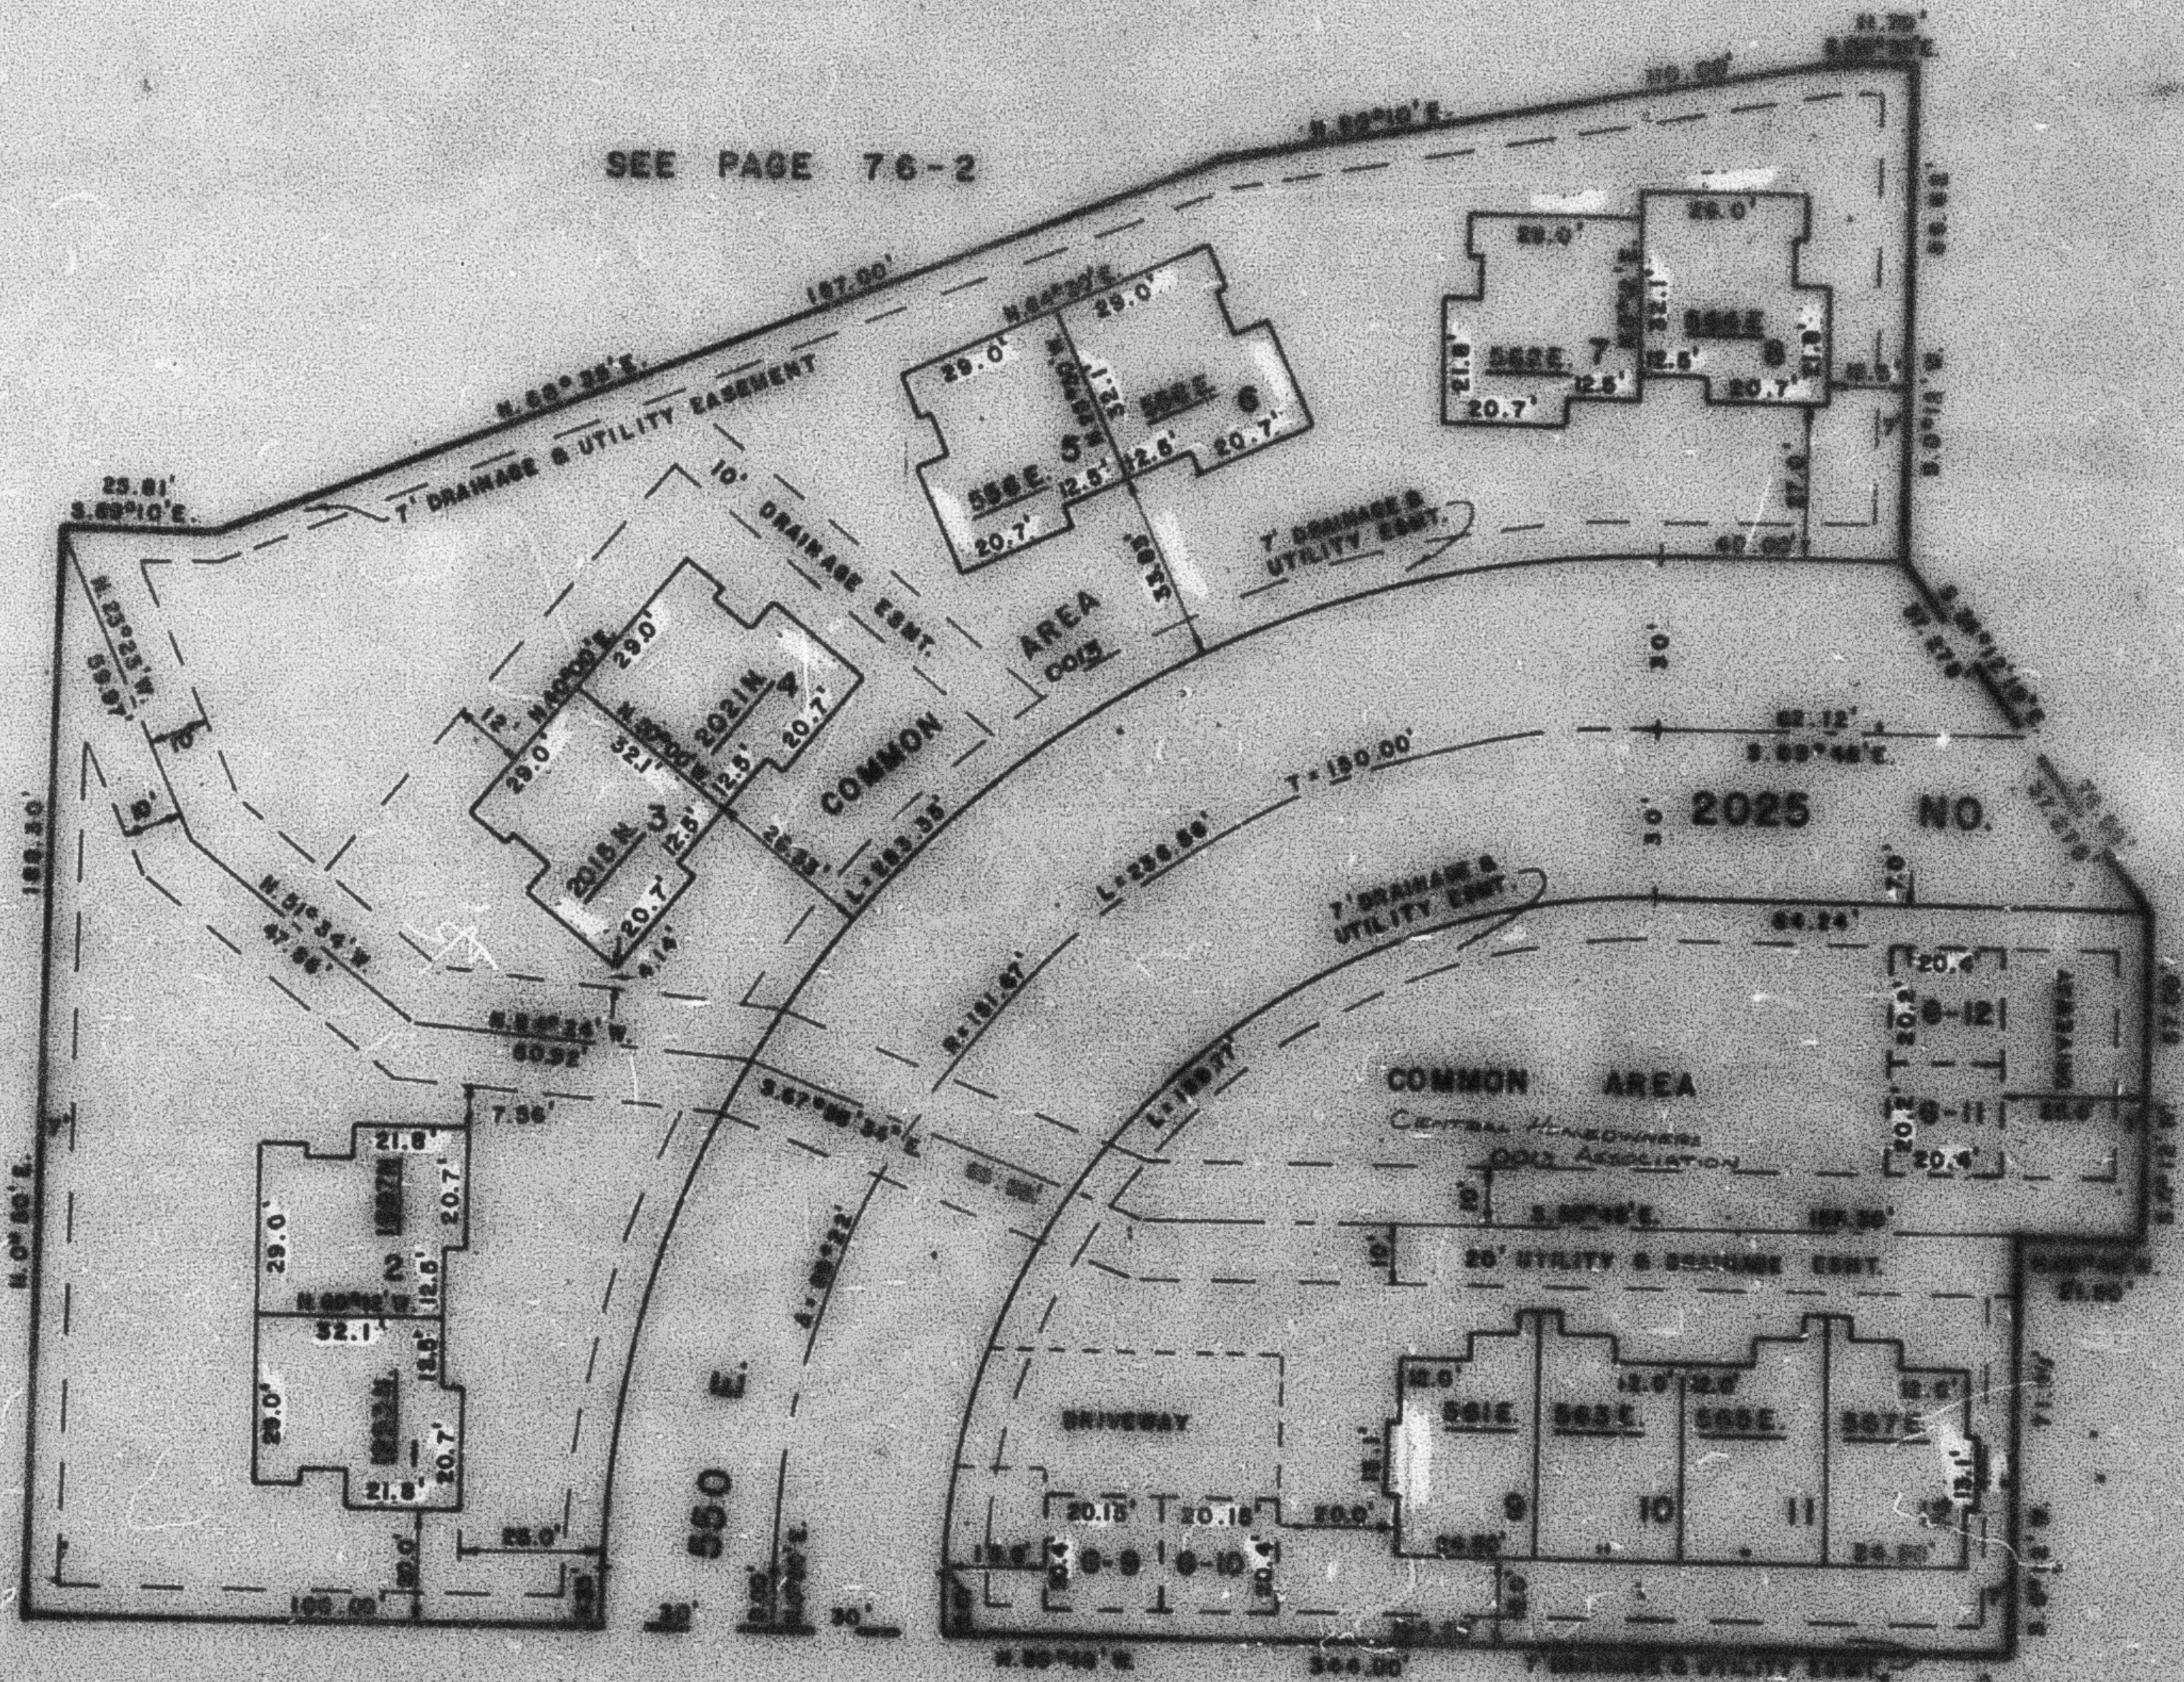

SEE PAGE 79

SEE PAGE 75-2

SEE PAGE 77

FOR COMPLETE ENG. DATA
SEE ENG. DATA PLAT IN
BOOK 25, PAGE 68

LOT NO.	NAME OF OWNERSHIP	LOT NO.	NAME OF OWNERSHIP
1	LAWRENCE D. MECHLEY & JOAN T. WILLIAMSEN	7	THOMAS K. OZARZAK
2	MELVIN R. BRACKEN & WIFE GLORIA J.	8	PATRICIA H. WHITE
3	ROBERT G. BUSCH	9	LARRY J. CLARK & WIFE CECIL
4	DAN SYLVESTER JR. & WIFE JUDITH D.	10	GREGORY JOHN HOWARD
5	DAVID J. CROCKETT & MICHAEL W. DRISCOLL	11	CAROLYN M. CONYDUCK
6	MICHAEL J. HEALY & WIFE SUEAN J.	12	LLOYD W. NIELSEN & WIFE ELAINE M. T.