


P. R. U. D.
AMENDED PLAT
IN NORTH OGDEN CITY
SCALE 1" = 30'

PREFIX : 17-140

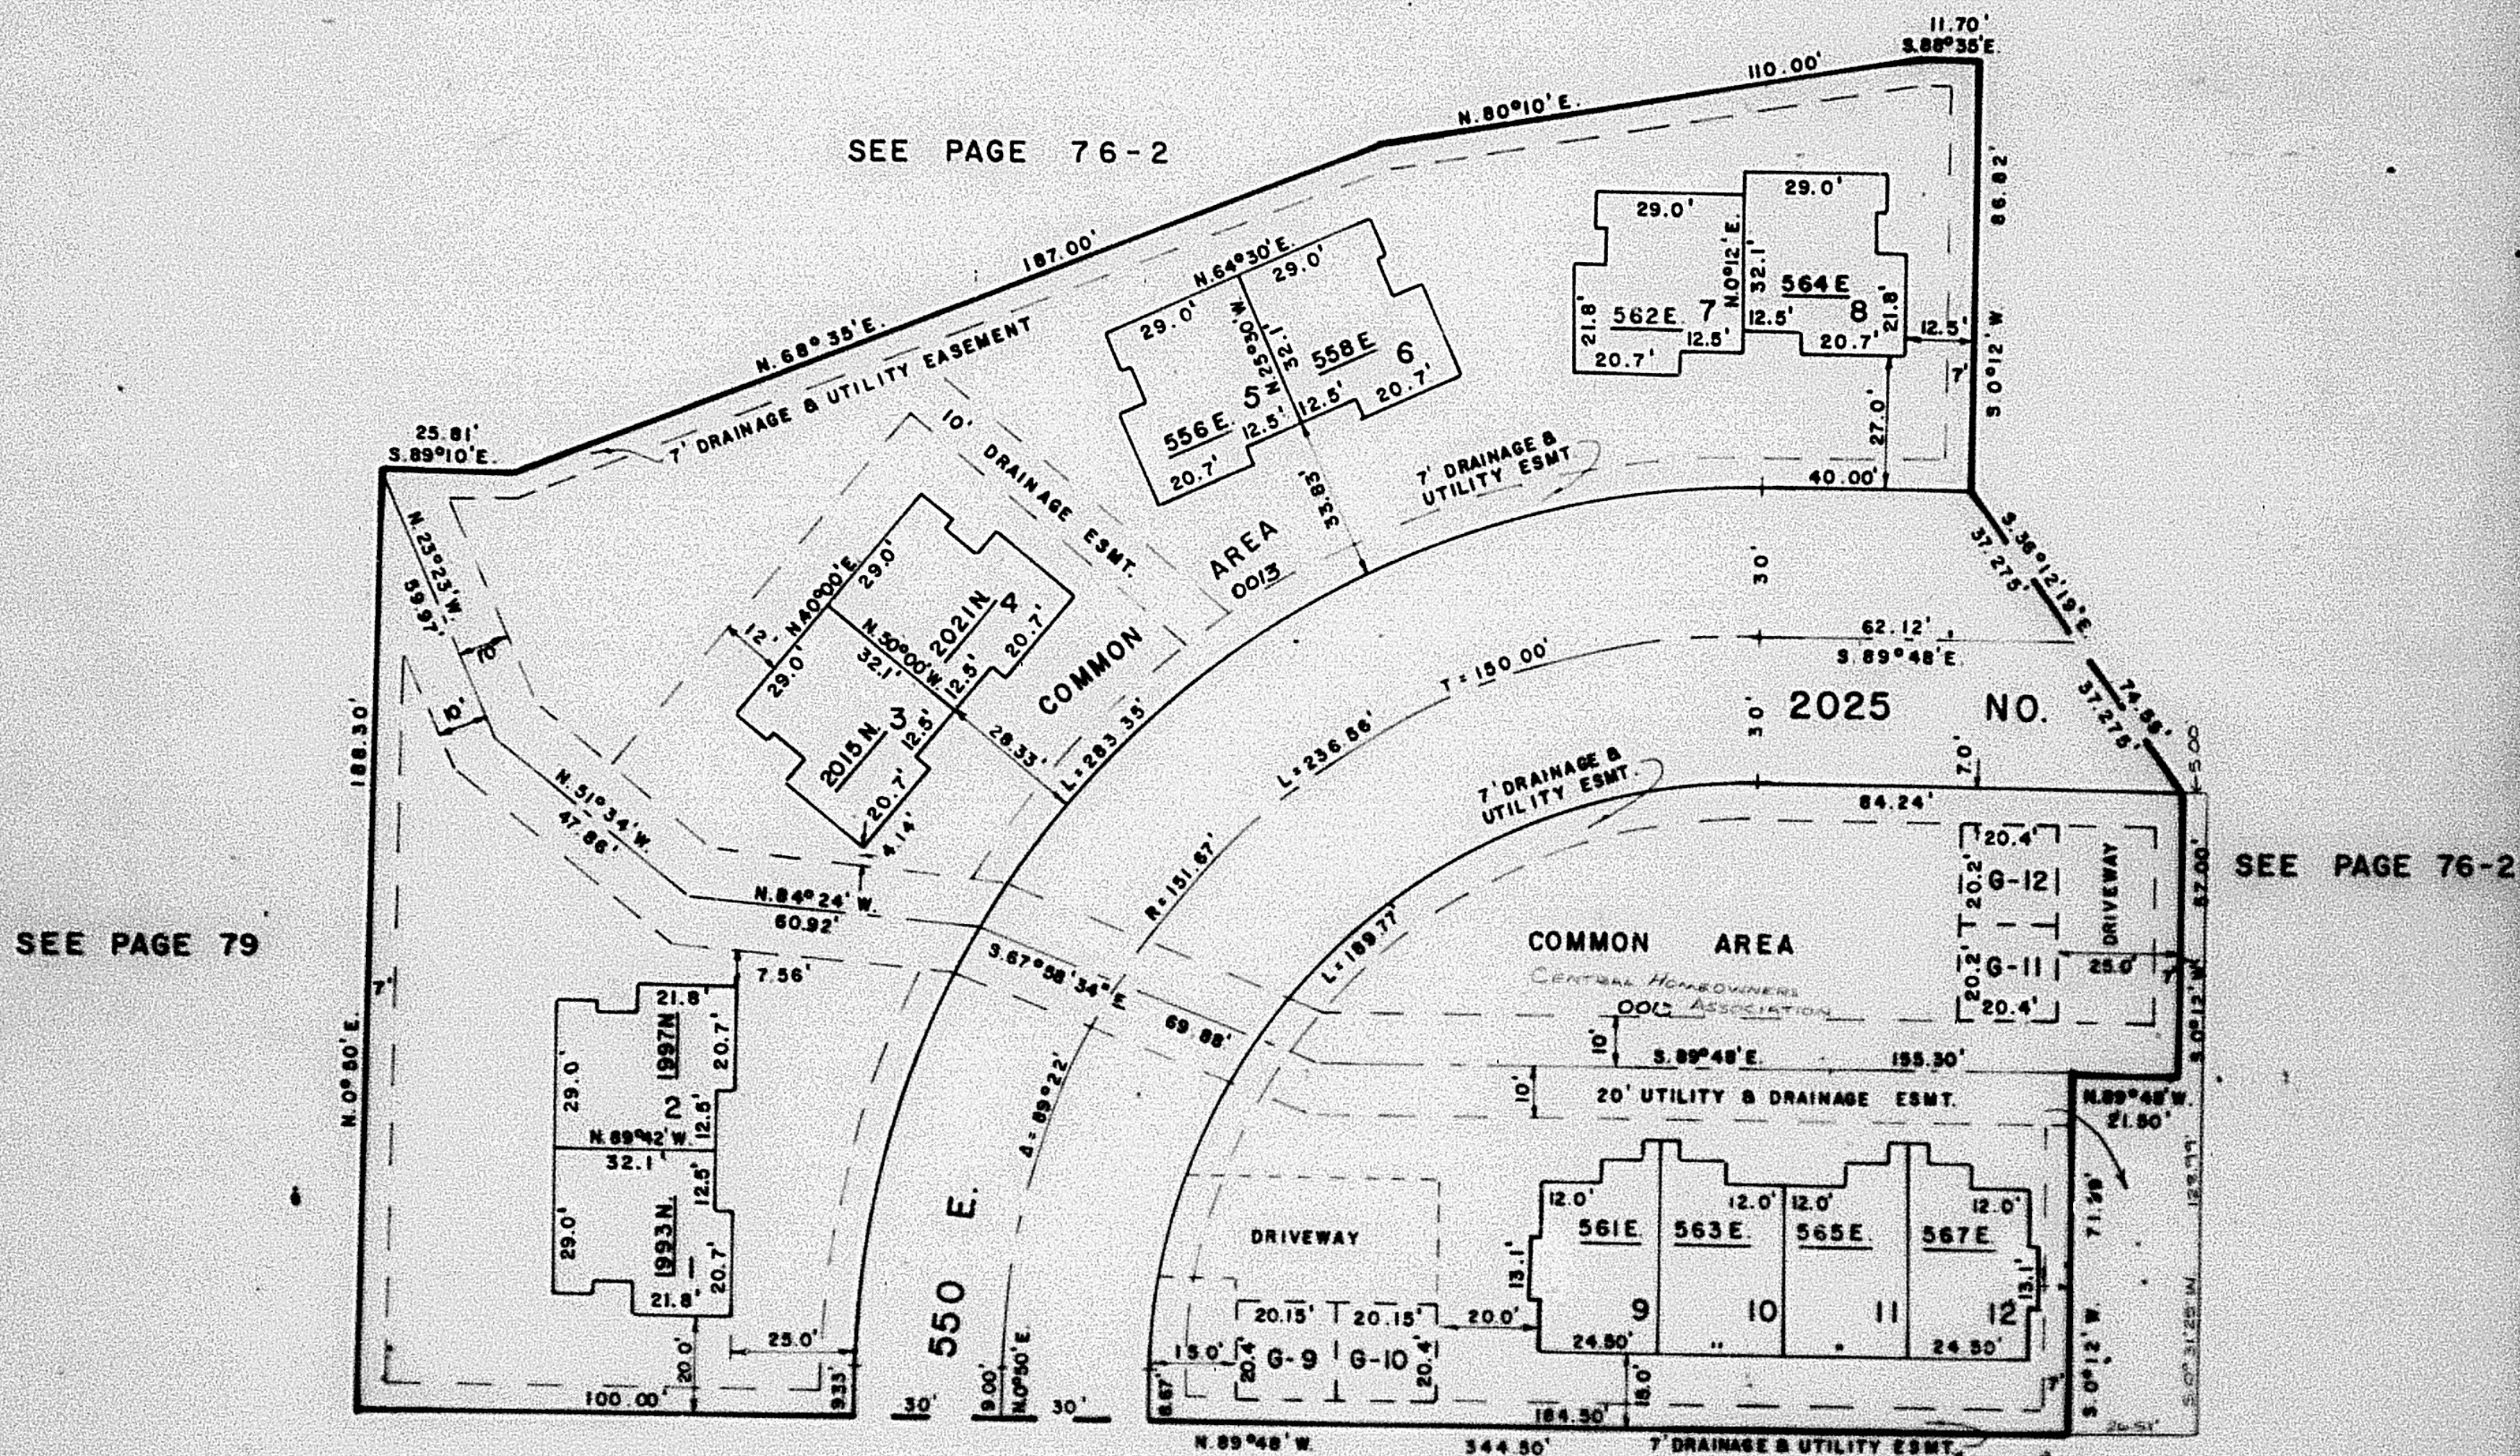

SEE PAGE 77

FOR COMPLETE ENG. DATA
SEE ORIG. DED. PLAT IN
BOOK 25 , PAGE 68

LOT NO.	SERIAL NO.	NAME OF OWNERSHIP	LOT NO.	SERIAL NO.	NAME OF OWNERSHIP
1	0001	LAWRENCE D. MECKLEY & JOAN T. WILLIAMSEN	7	0007	THOMAS K. OZARSKA
2	0002	MELVIN R. BRACKEN & M. GLORIA J.	8	0008	PATRICIA H. WHITE
3	0003	CHERYL W. HARBERTSON	9	0009	LARRY J. CLARK & M. CLARK
4	0004	DAN S. JOOS, ET AL. JOINT TRUSTEES	10	0010	FRANK PAUL LUNDQUIST JR. & M. LUNDQUIST
5	0005	BROOK E. OLSEN	11	0011	CAROLYN M. SENEYBOK
6	0006	CARMA TAYLOR	12	0012	LLOYD W. HANSEN & M. ELLERMAN