

PART OF S.W. 1/4 SEC. 33, T.7N., R.1W., S.L.B. & M.


140

STONE CREEK, PHASE I

P.R.U.D.
AMENDED PLAT
IN NORTH OGDEN CITY
SCALE 1" = 30'

PREFIX 17-140

TAXING UNIT 10

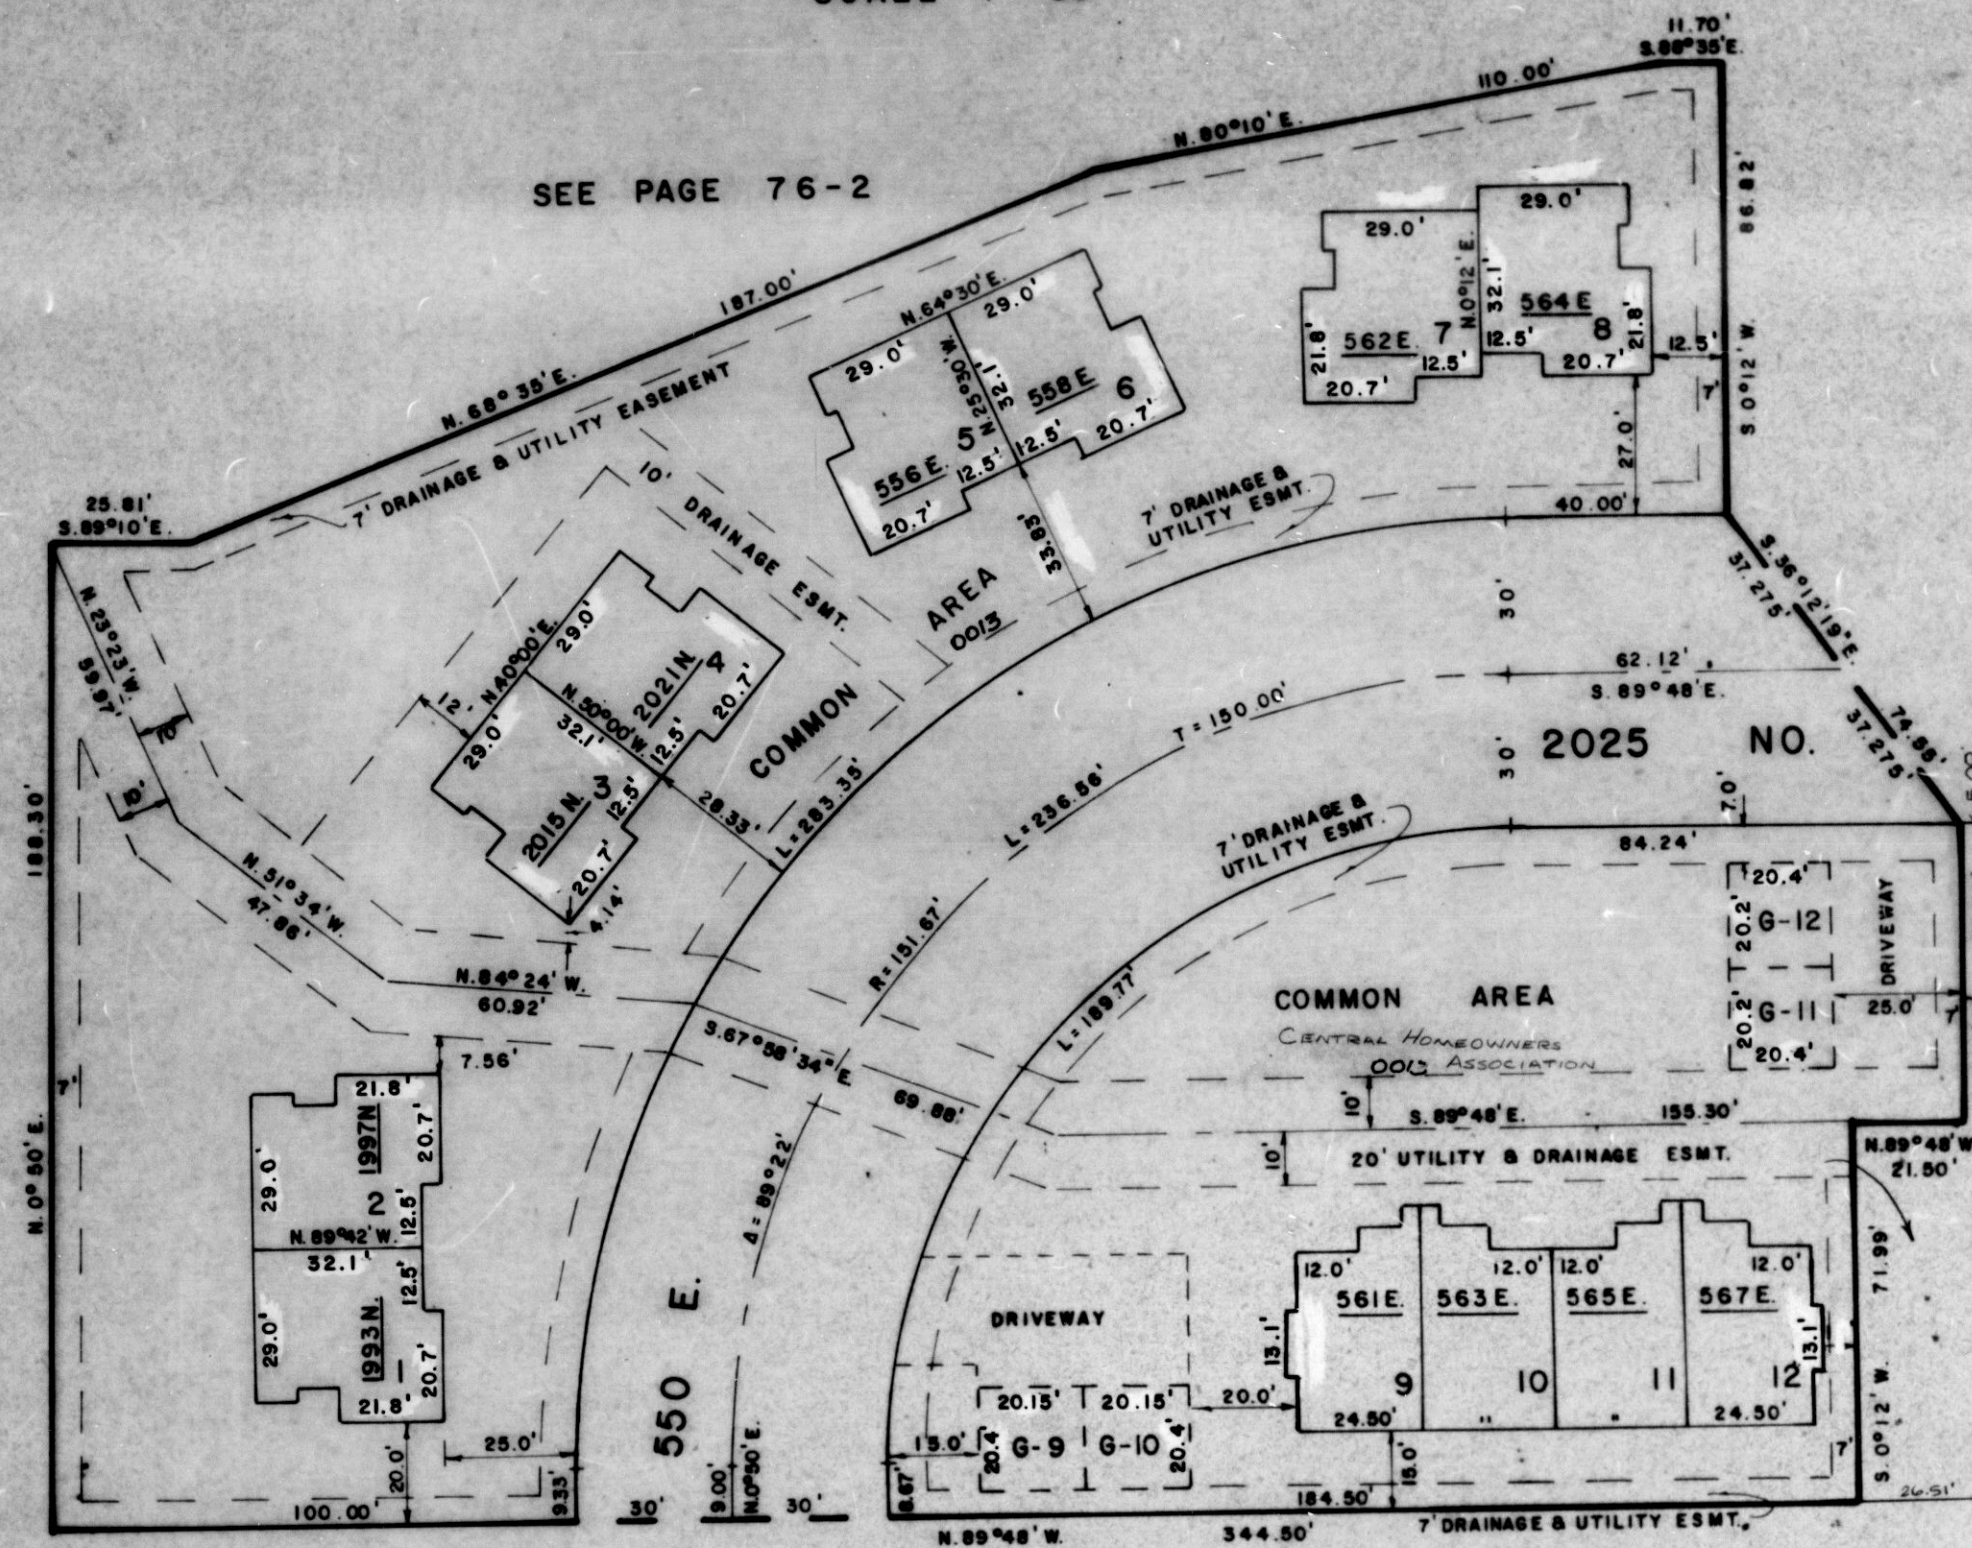

FOR COMPLETE ENG. DATA
SEE ORIG. DED. PLAT IN
BOOK 25, PAGE 68

LOT NO.	SERIAL NO.	NAME OF OWNERSHIP	LOT NO.	SERIAL NO.	NAME OF OWNERSHIP
1	0001	LAWRENCE D. MECKLEY & JOAN T. WILLIAMSEN	7	0007	THOMAS K. OZARZAK
2	0002	MELVIN R. BRACKEN & WIFE GLORIA J.	8	0008	JACK D. LAYMAN & WIFE PATRICIA H.
3	0003	CHERYL W. HARBERTSON	9	0009	TIMOTHY G. SCALISE & WIFE DINA
4	0004	BARBARA L. DEANEY	10	0010	FRANK PAUL LEONELLI, JR. & WIFE LARI L.
5	0005	BROOK E. OLSEN	11	0011	CAROLYN M. CONVEDUCK
6	0006	CARMA TAYLOR	12	0012	LLOYD W. NIELSON & WIFE ELINOR M.T.