

PART OF S.W. 1/4 SEC. 33, T.7N., R.1W., S.L.B.M.

140

STONE CREEK, PHASE I

P.R.U.D.
AMENDED PLAT


IN NORTH OGDEN CITY

SCALE 1"=30'

TAXING UNIT 10

PREFIX 17-140

SEE PAGE 76-2

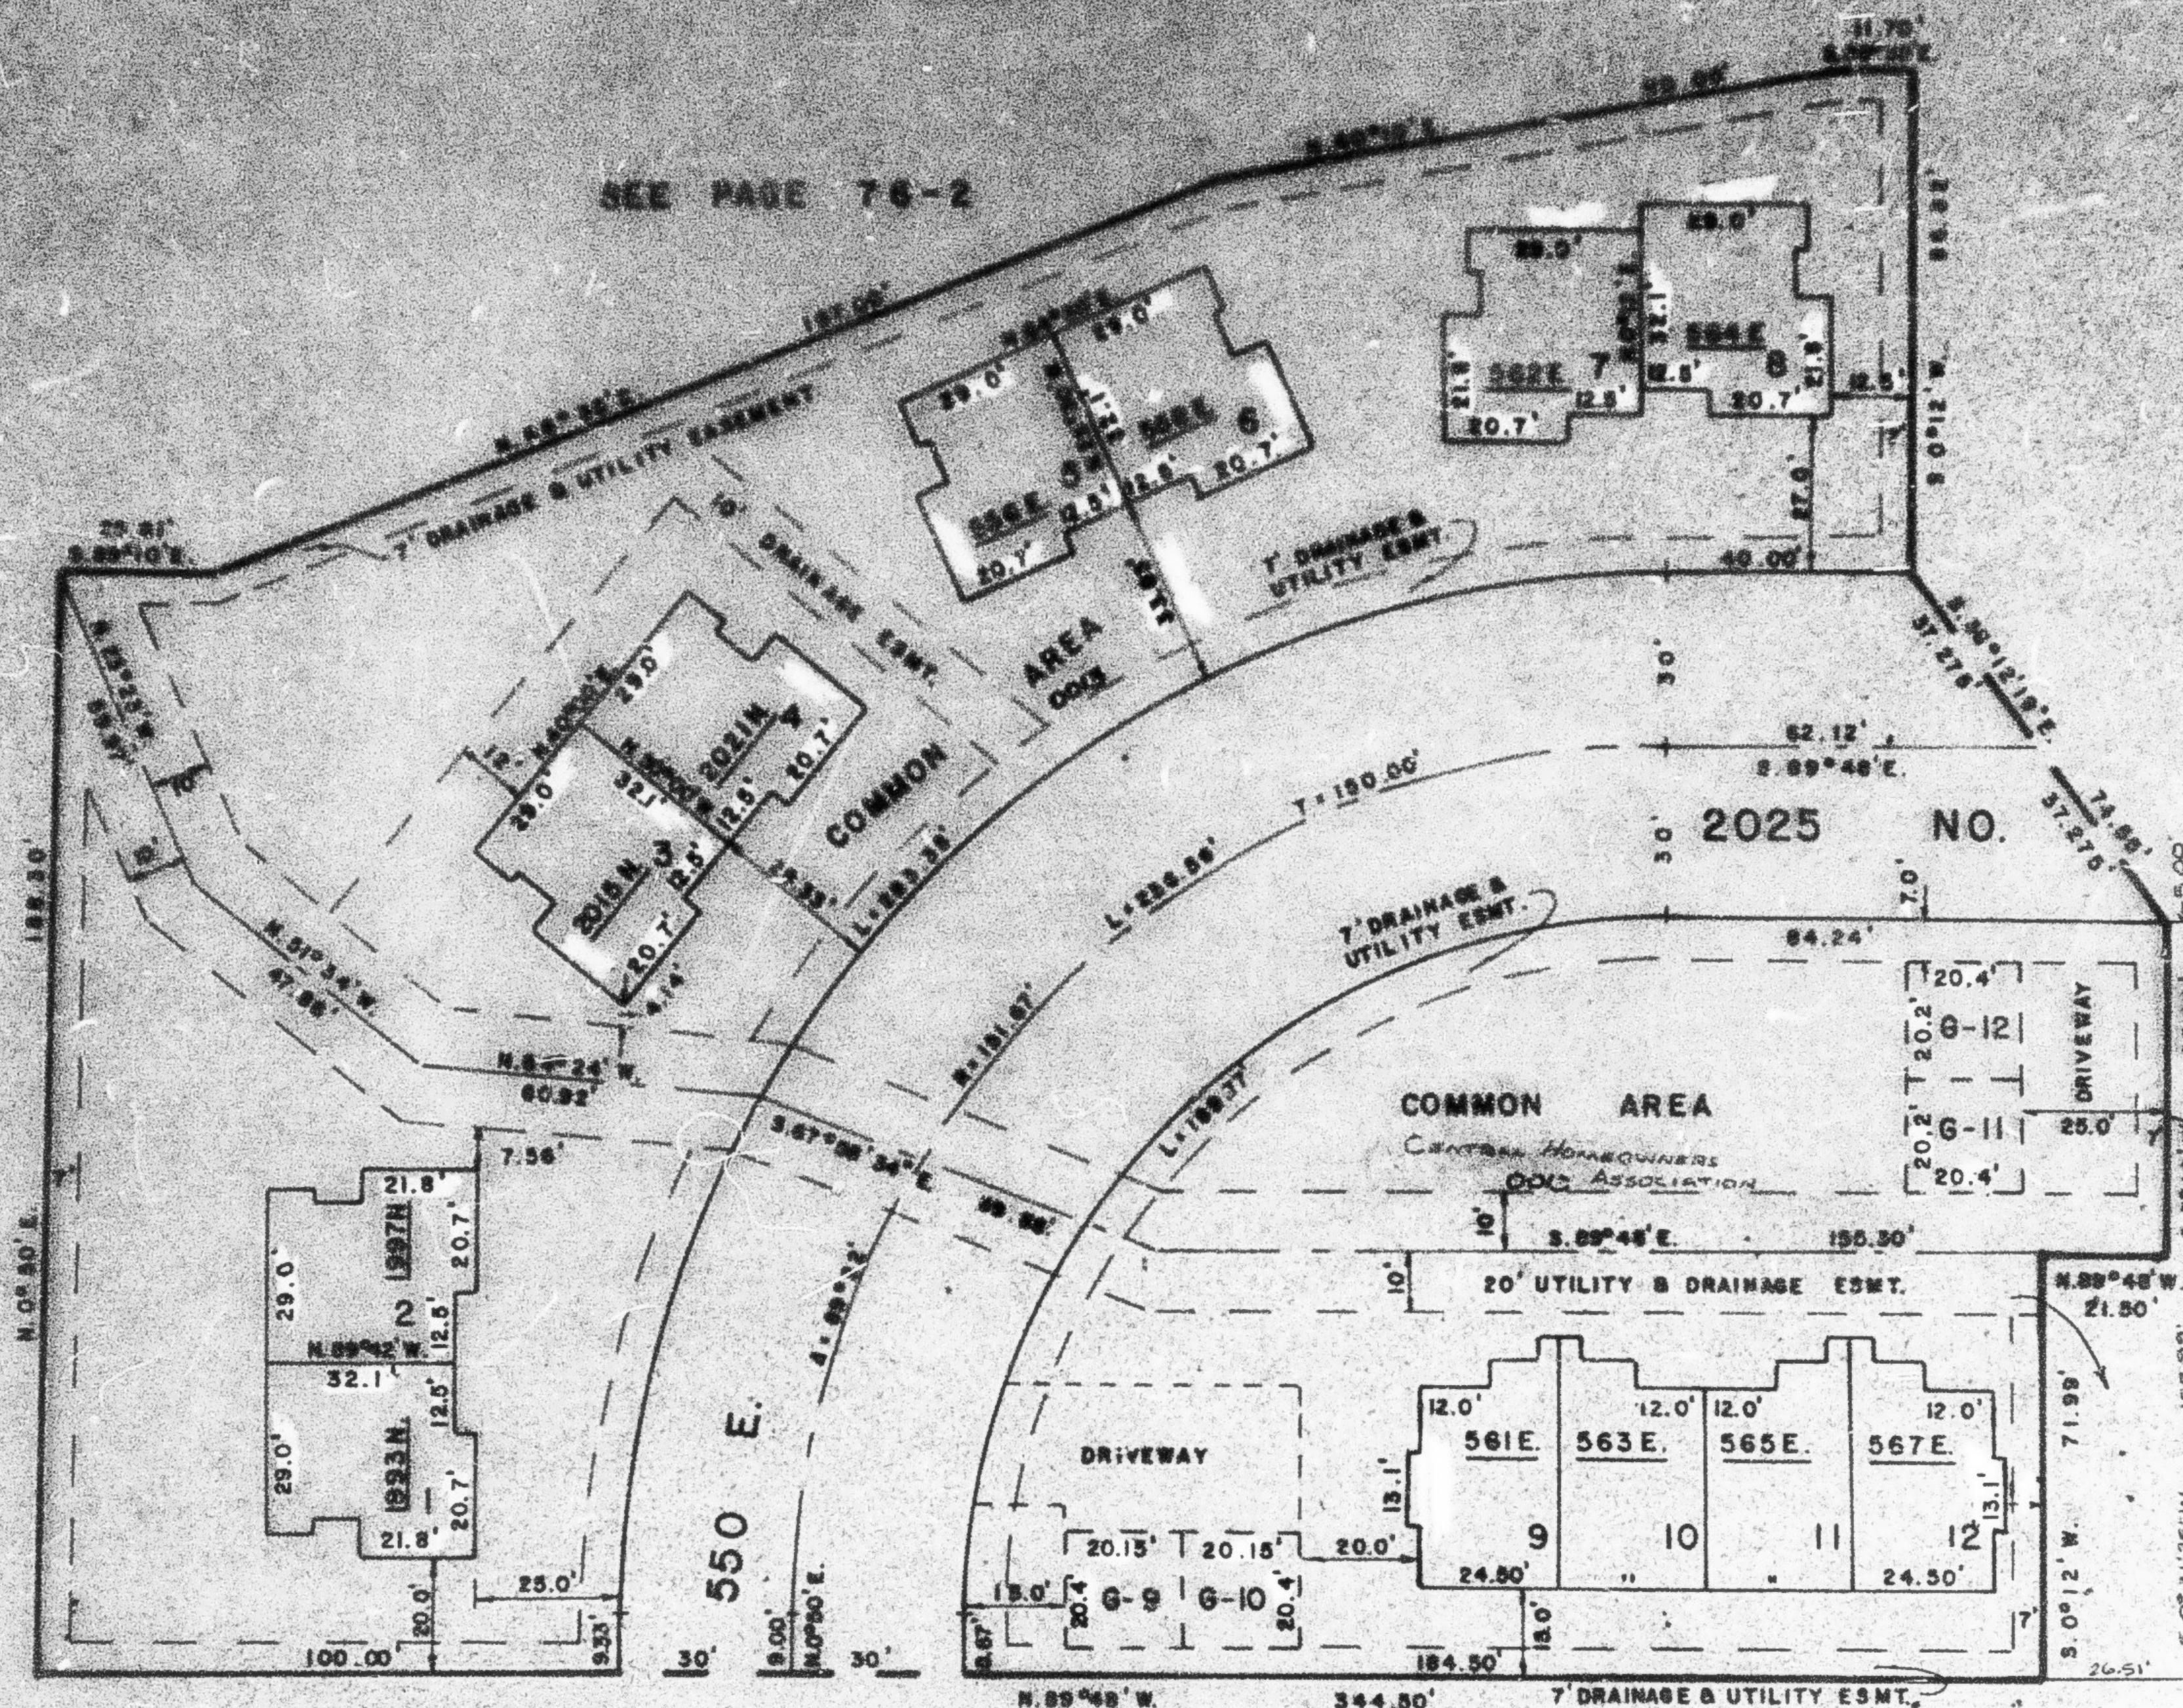

SEE PAGE 79

SEE PAGE 76-2

SEE PAGE 77

FOR COMPLETE ENG. DATA
SEE ORIG. DED. PLAT IN
BOOK 25, PAGE 68

LOT NO.	SERIAL NO.	NAME OF OWNERSHIP	LOT NO.	SERIAL NO.	NAME OF OWNERSHIP
1	0001	LAWRENCE D. MECKLEY & JOAN T. WILLIAMSEN	7	0007	THOMAS K. OZARZAK
2	0002	MELVIN R. BRACKEN & WIFE GLORIA J.	8	0008	JACK D. LAYMAN & WIFE PATRICIA H.
3	0003	CHERYL W. HARBERTSON	9	0009	TIMOTHY G. SCALISE & WIFE DINA
4	0004	WILLIAM P. SHEPHERD & WIFE JEAN C.	10	0010	WHAEL S. ELQADAH & WIFE RIHAM F. ABUTAH
5	0005	BROOK E. OLSEN	11	0011	BARBARA SHARP
6	0006	CARMA TAYLOR	12	0012	LLOYD W. NIELSON & WIFE ELINOR M. T.