


STONE CREEK, PHASE I

P.R.U.D.

TAXING UNIT - 10

AMENDED PLAT
IN NORTH OGDEN CITY
SCALE 1"=30'

PREFIX - 17-140

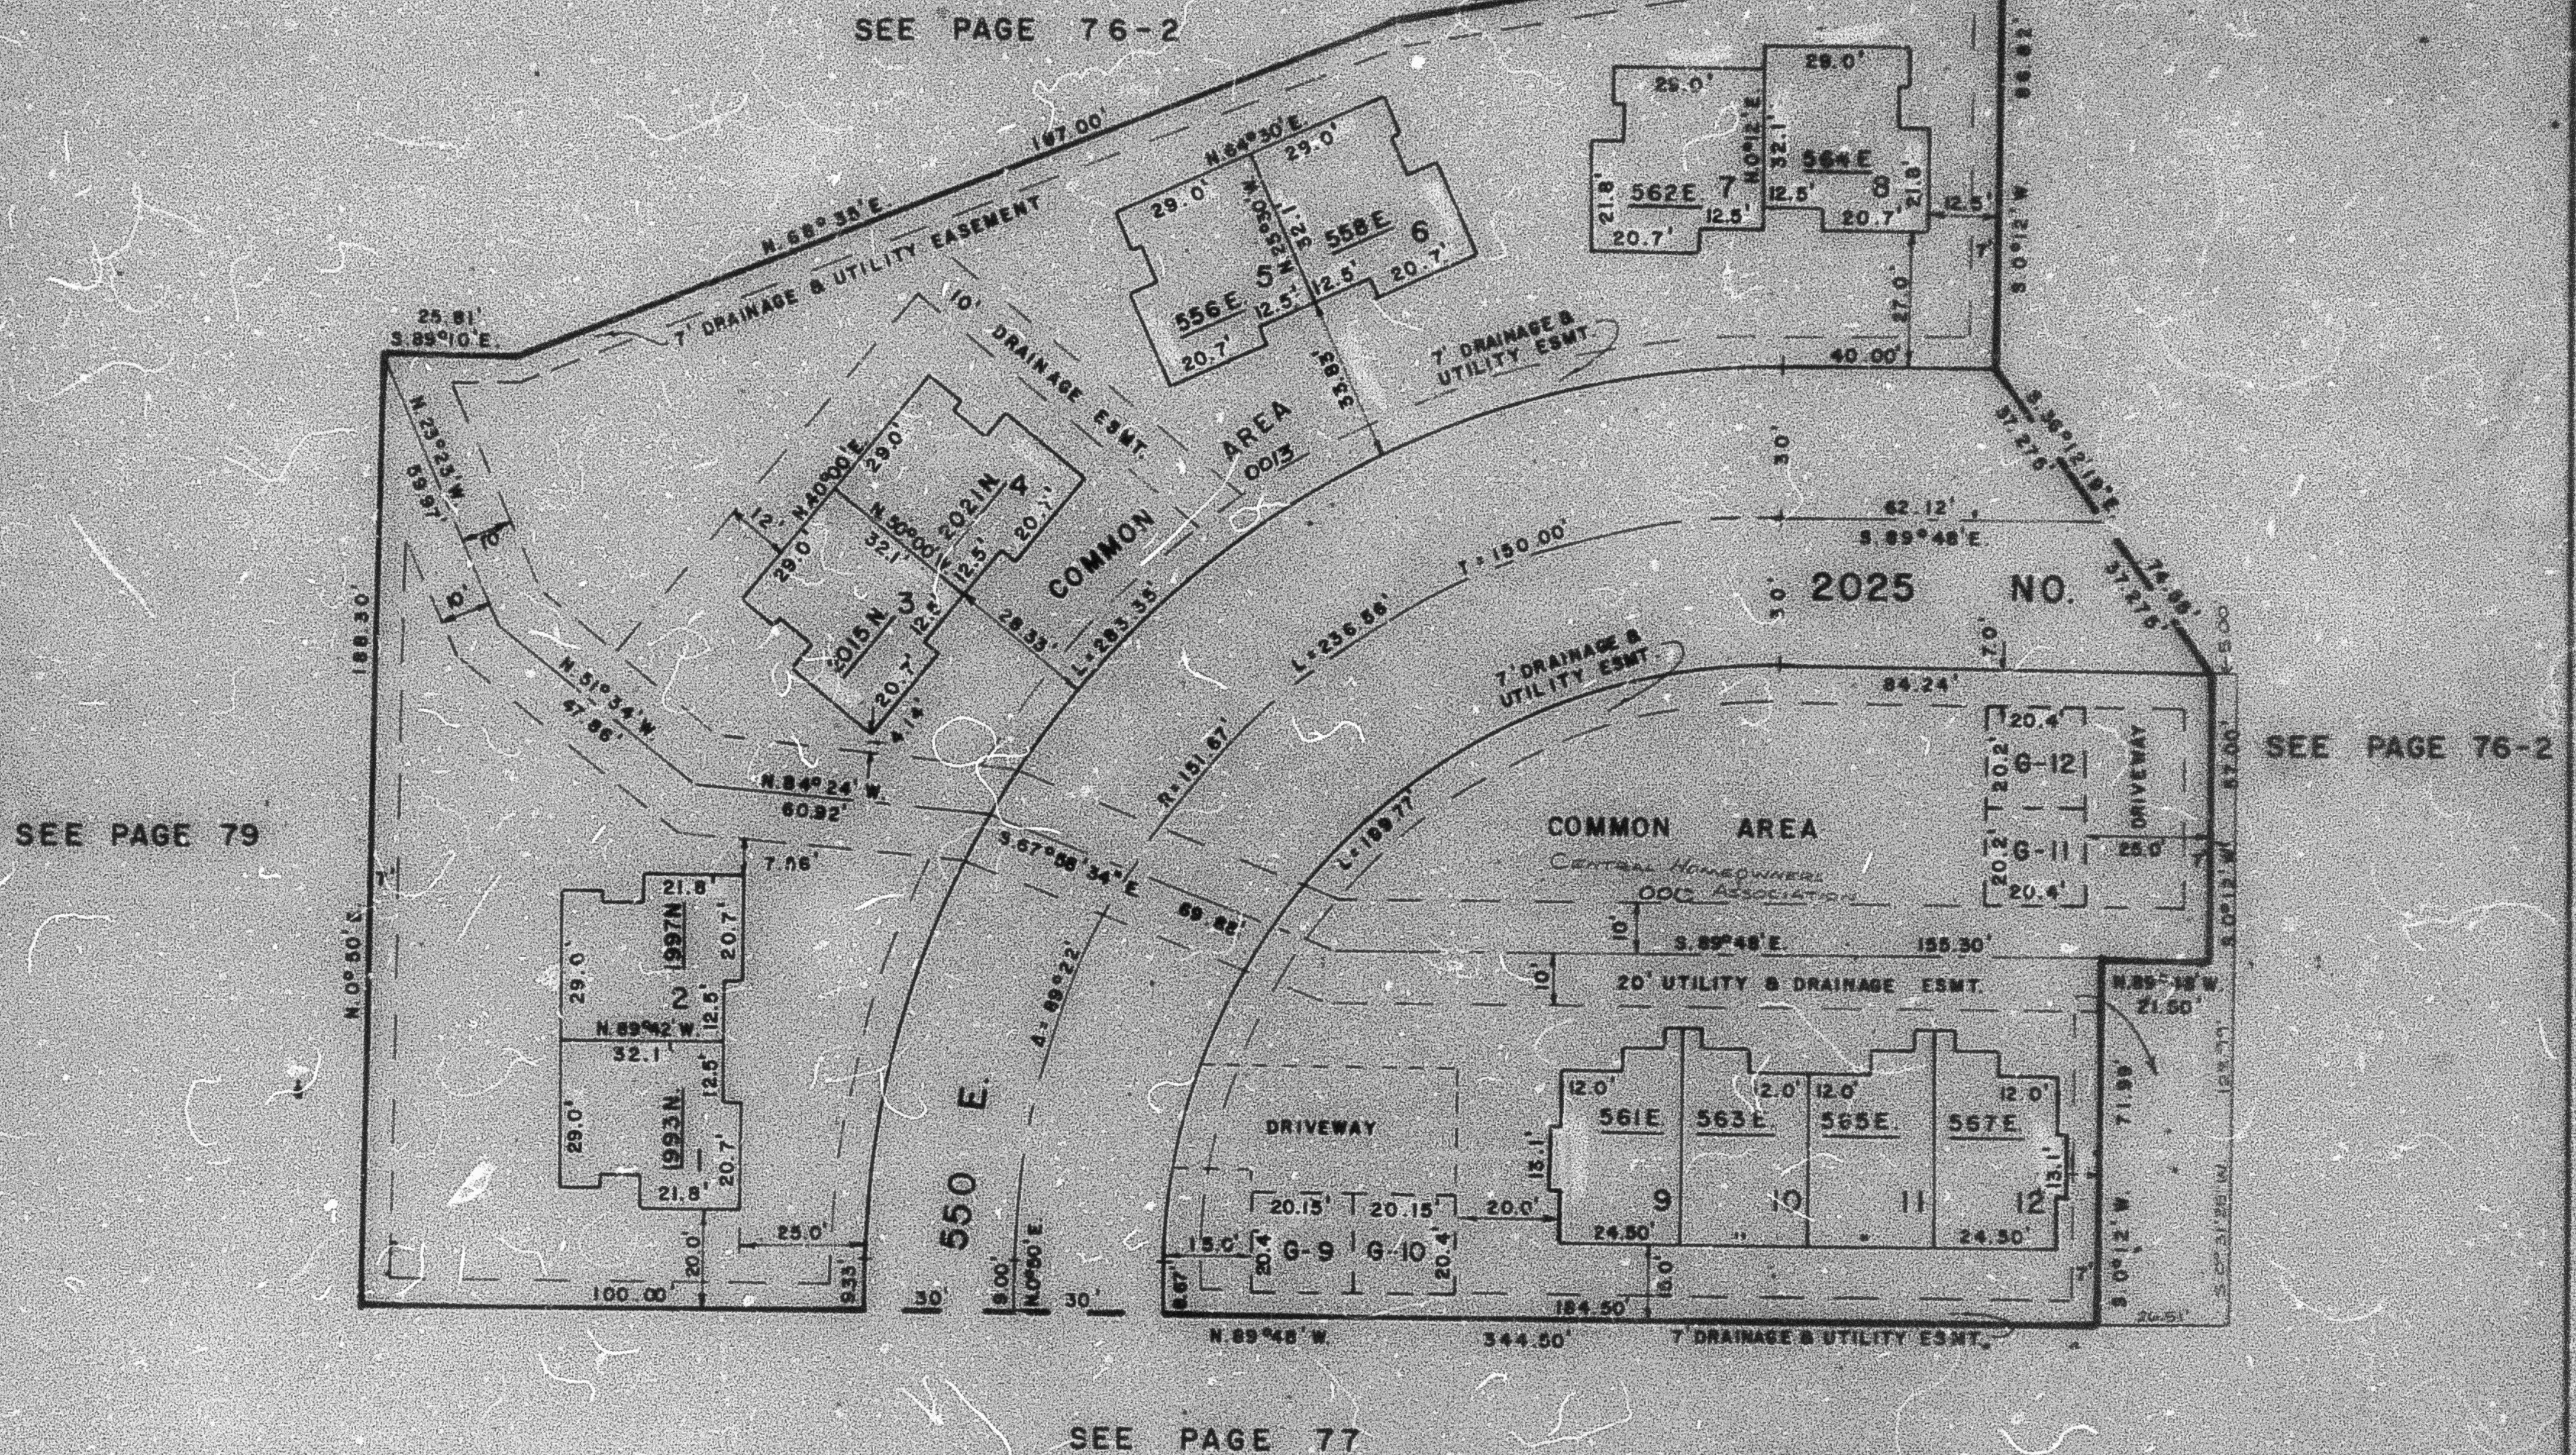

LOT NO.	SERIAL NO.	NAME OF OWNERSHIP	LOT NO.	SERIAL NO.	NAME OF OWNERSHIP
1	0001	LAWRENCE D. MECKLEY & JOAN T. WILLIAMSEN	7	0007	MATT D. KNARAS
2	0002	MELVIN R. BRACKLEY & WIFE GLORIA J.	8	0008	WARREN E. HOELZER & WIFE ELLA
3	0003	TERRY C. LARSEN	9	0009	PHYLLIS R. WARREN
4	0004	K. ROBIN HOLMES	10	0010	JULIE M. BUSHMAN
5	0005	BROOK E. OLSEN	11	0011	BRET R. FIELD
6	0006	CARMA TAYLOR	12	0012	LLOYD W. NIELSEN & WIFE ELLOR M. T.