

141

PHASE 2
IN NORTH OGDEN CITY


PREFIX : 17-141

SCALE 1" = 50'

SEE BOOK 16, PAGE 37-2



SEE BELOW AT LEFT

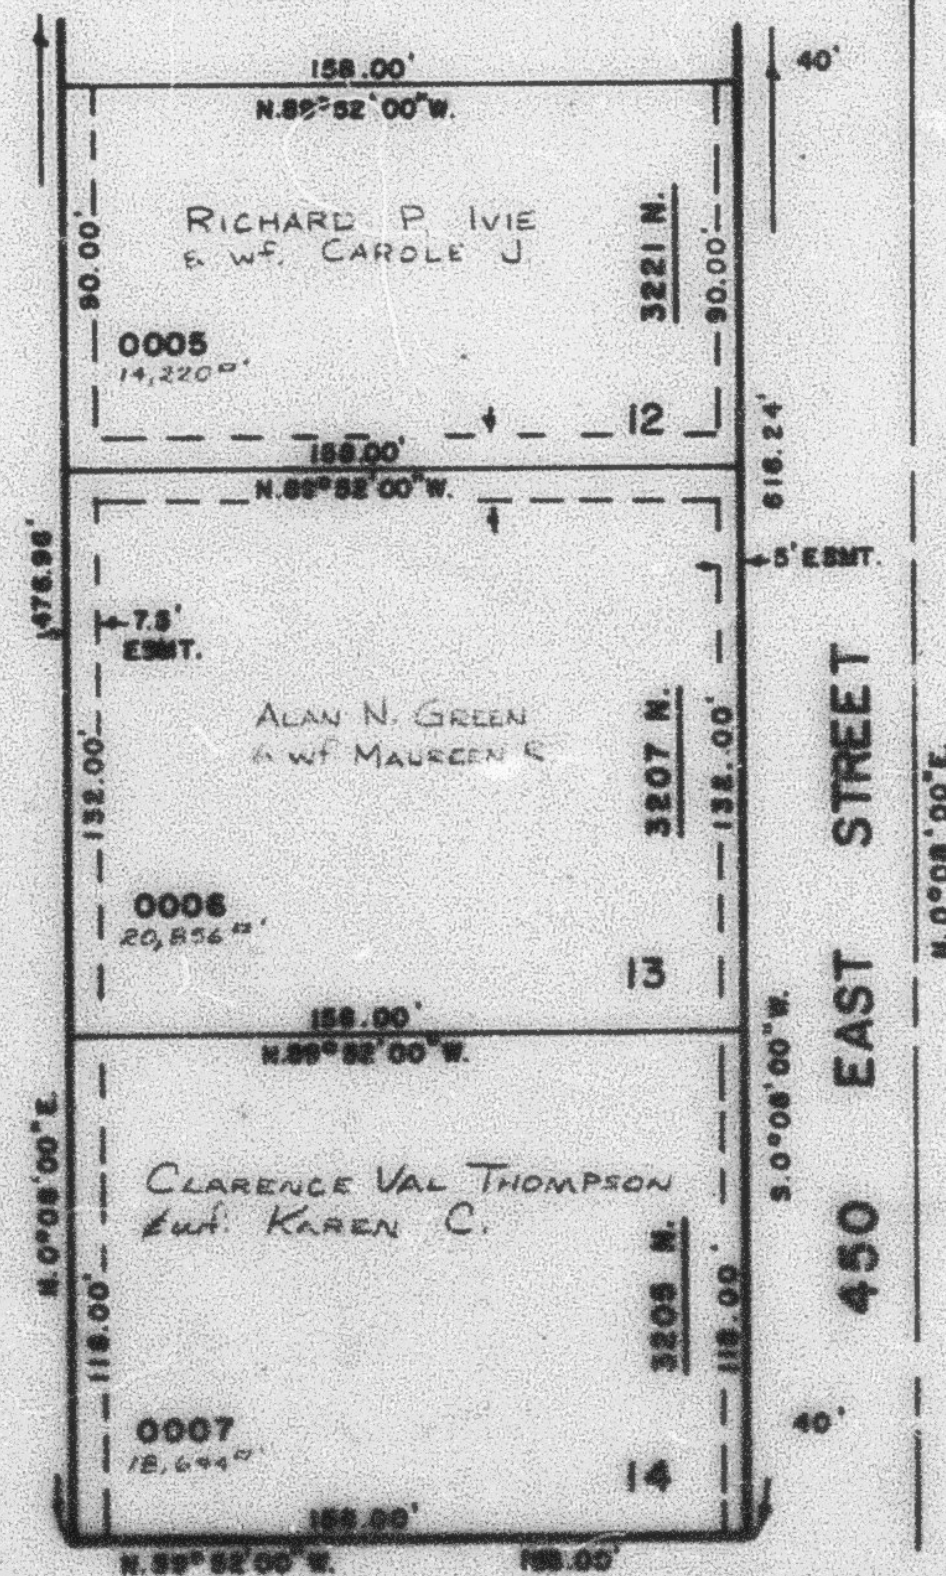

SEE PAGE
23

CURVE DATA

	1	2	3
A=		06°16'21"	
R=		515.00'	
L=	83.56'	56.38'	39.65'
LC=		56.35'	
	N.43°00'21"W.	N.39°52'10"W.	N.36°44'00"W.

	4	5
A=		31°01'27"
R=		75.00'
L=	39.03'	40.61'
LC=		40.12'
	S.36°44'00"E.	S.52°14'43"E.

SEE PAGE 38-1

FOR COMPLETE ENG. DATA
SEE ORIG. DED. PLAT IN
BOOK 25, PAGE 55.

SEE ABOVE AT RIGHT

L.D.T. 8-83