


PART OF SECTION 29, T.7 N., R.1 W., S.L.B. & M.
LARSON PARK SUBDIVISION
 PHASE 2
 IN NORTH OGDEN CITY
 SCALE 1" = 50"

141

TAXING UNIT: 10

PREFIX: 17-141

SEE BOOK 16, PAGE 37-2

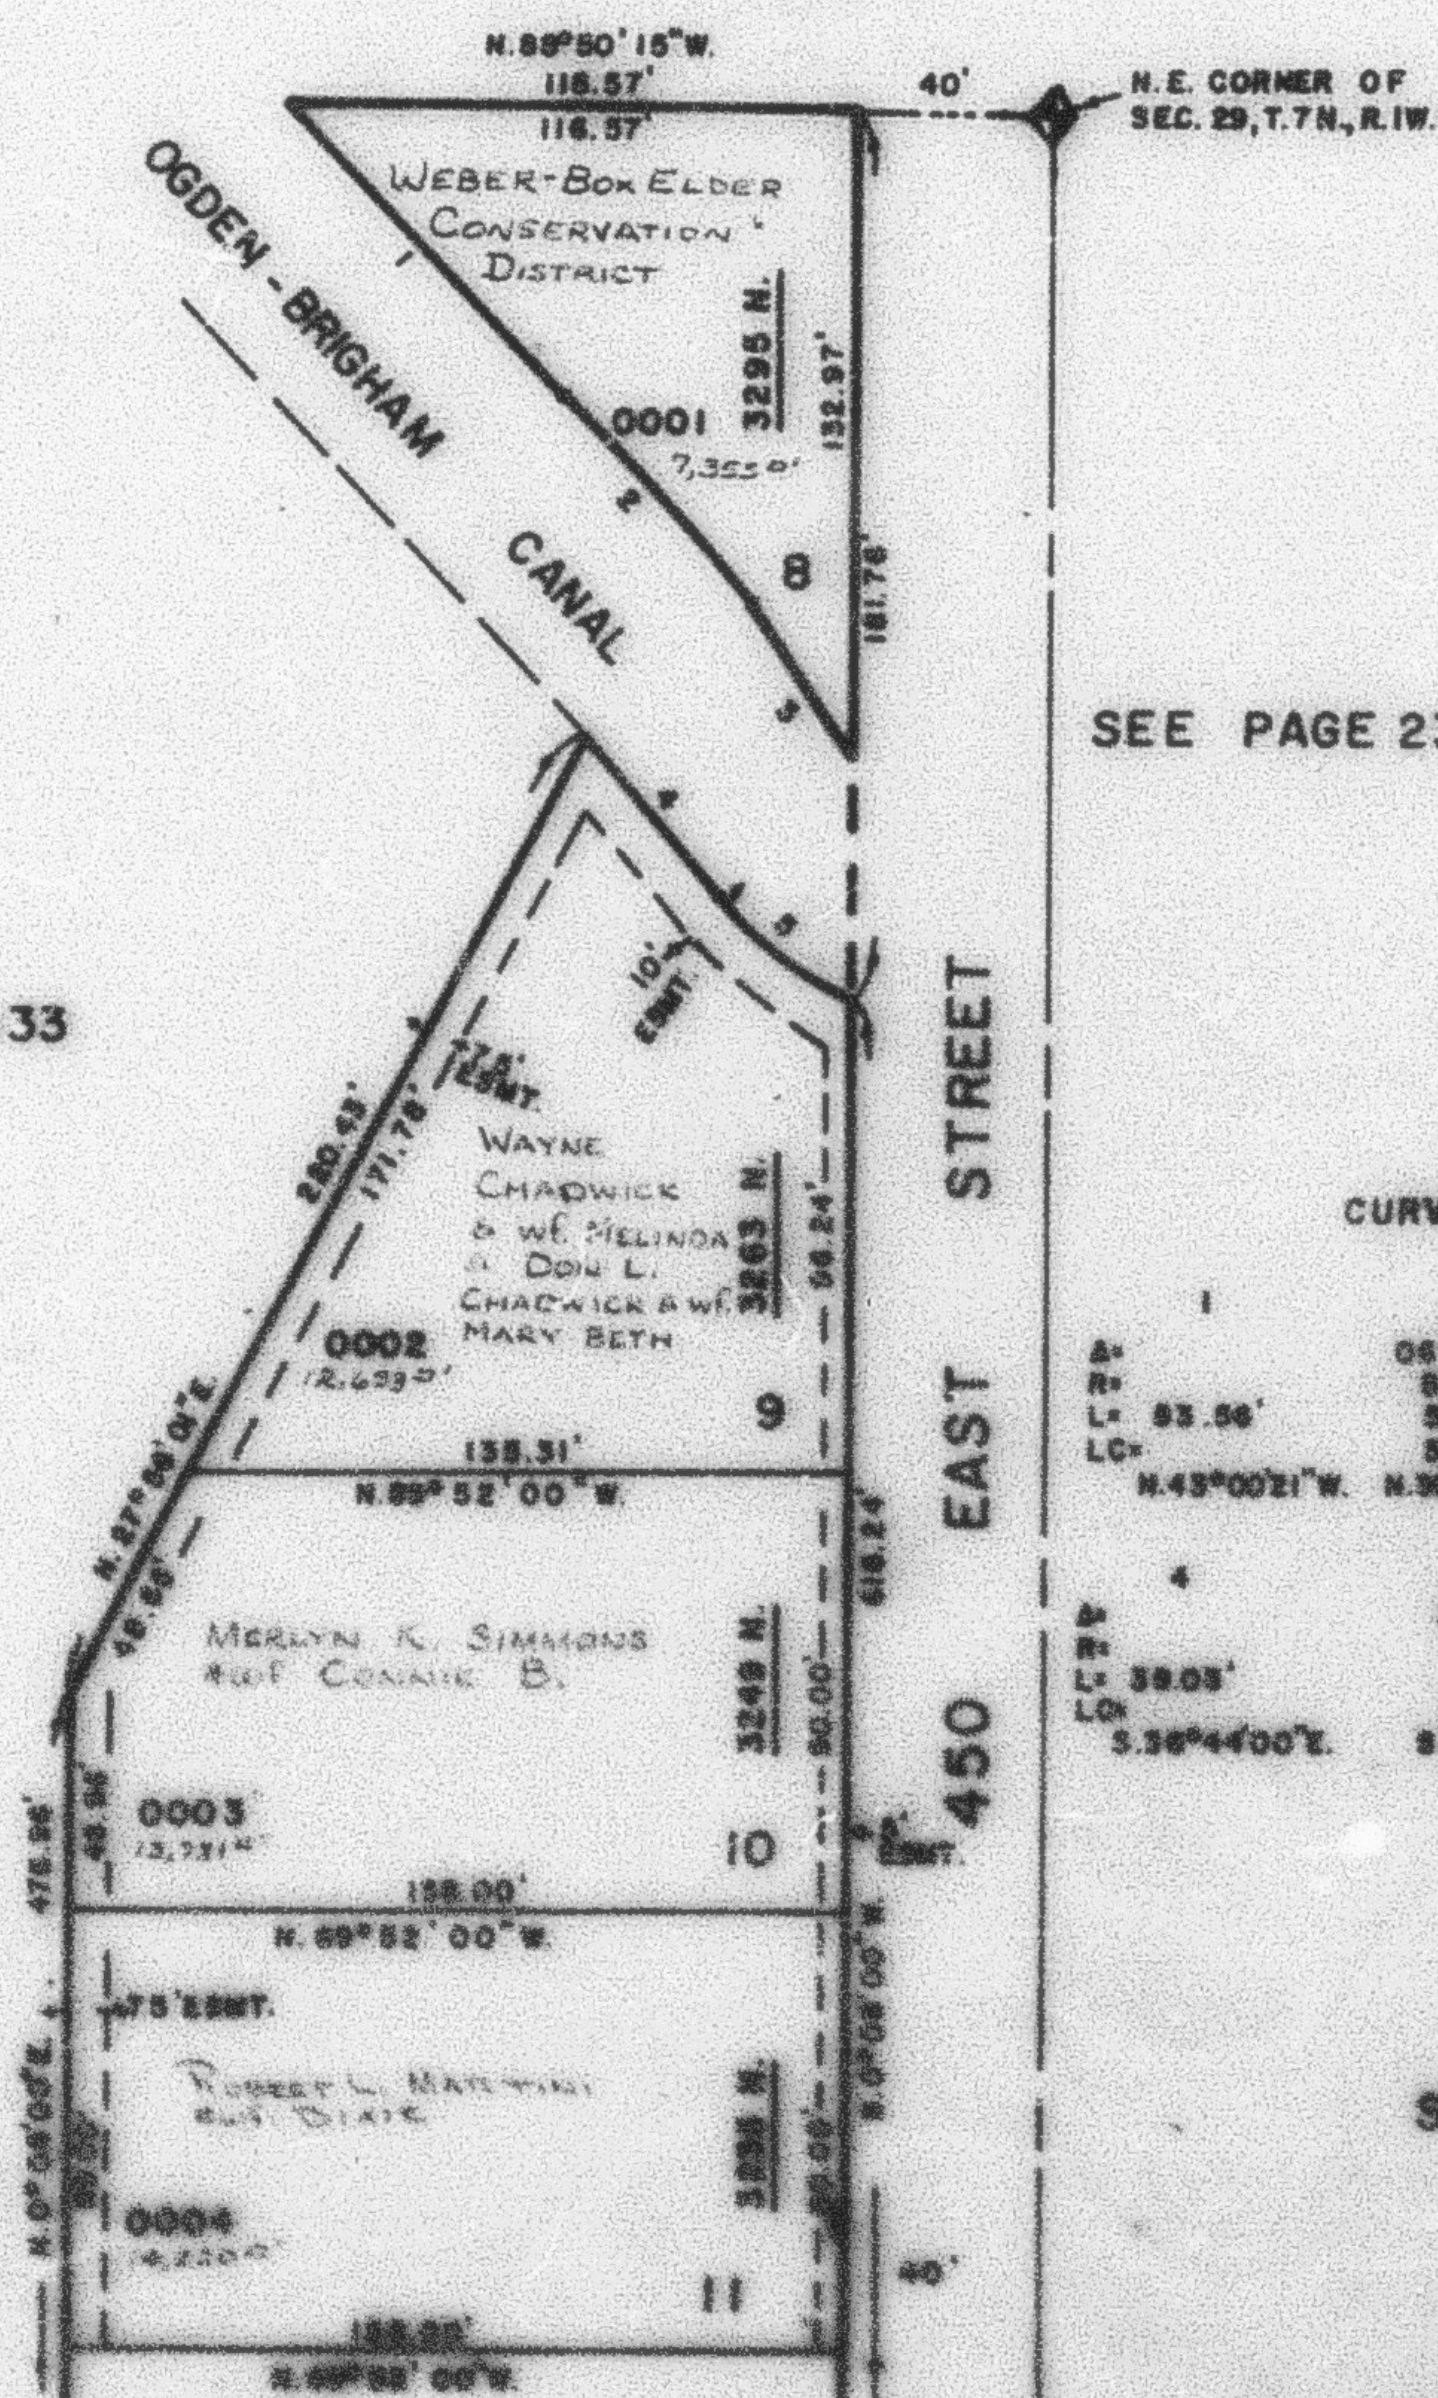

SEE PAGE 23


CURVE DATA

1	2	3
A= 83.58'	05°16'21"	58.65'
L= 83.58'	818.00'	
LC= 56.38'	56.38'	
	N.45°00'21"W. N.39°52'10"W.	N.38°44'00"W.
4	5	
A= 39.03'	31°04'27"	
L= 39.03'	78.00'	
LC= 39.03'	40.61'	
	5.38°44'00"E. 8.92°14'45"E.	

SEE PAGE 38-1

FOR COMPLETE CURVE DATA
 SEE DRG. SET PLAT IN
 BOOK 25, PAGE 58.

SEE BELOW AT LEFT

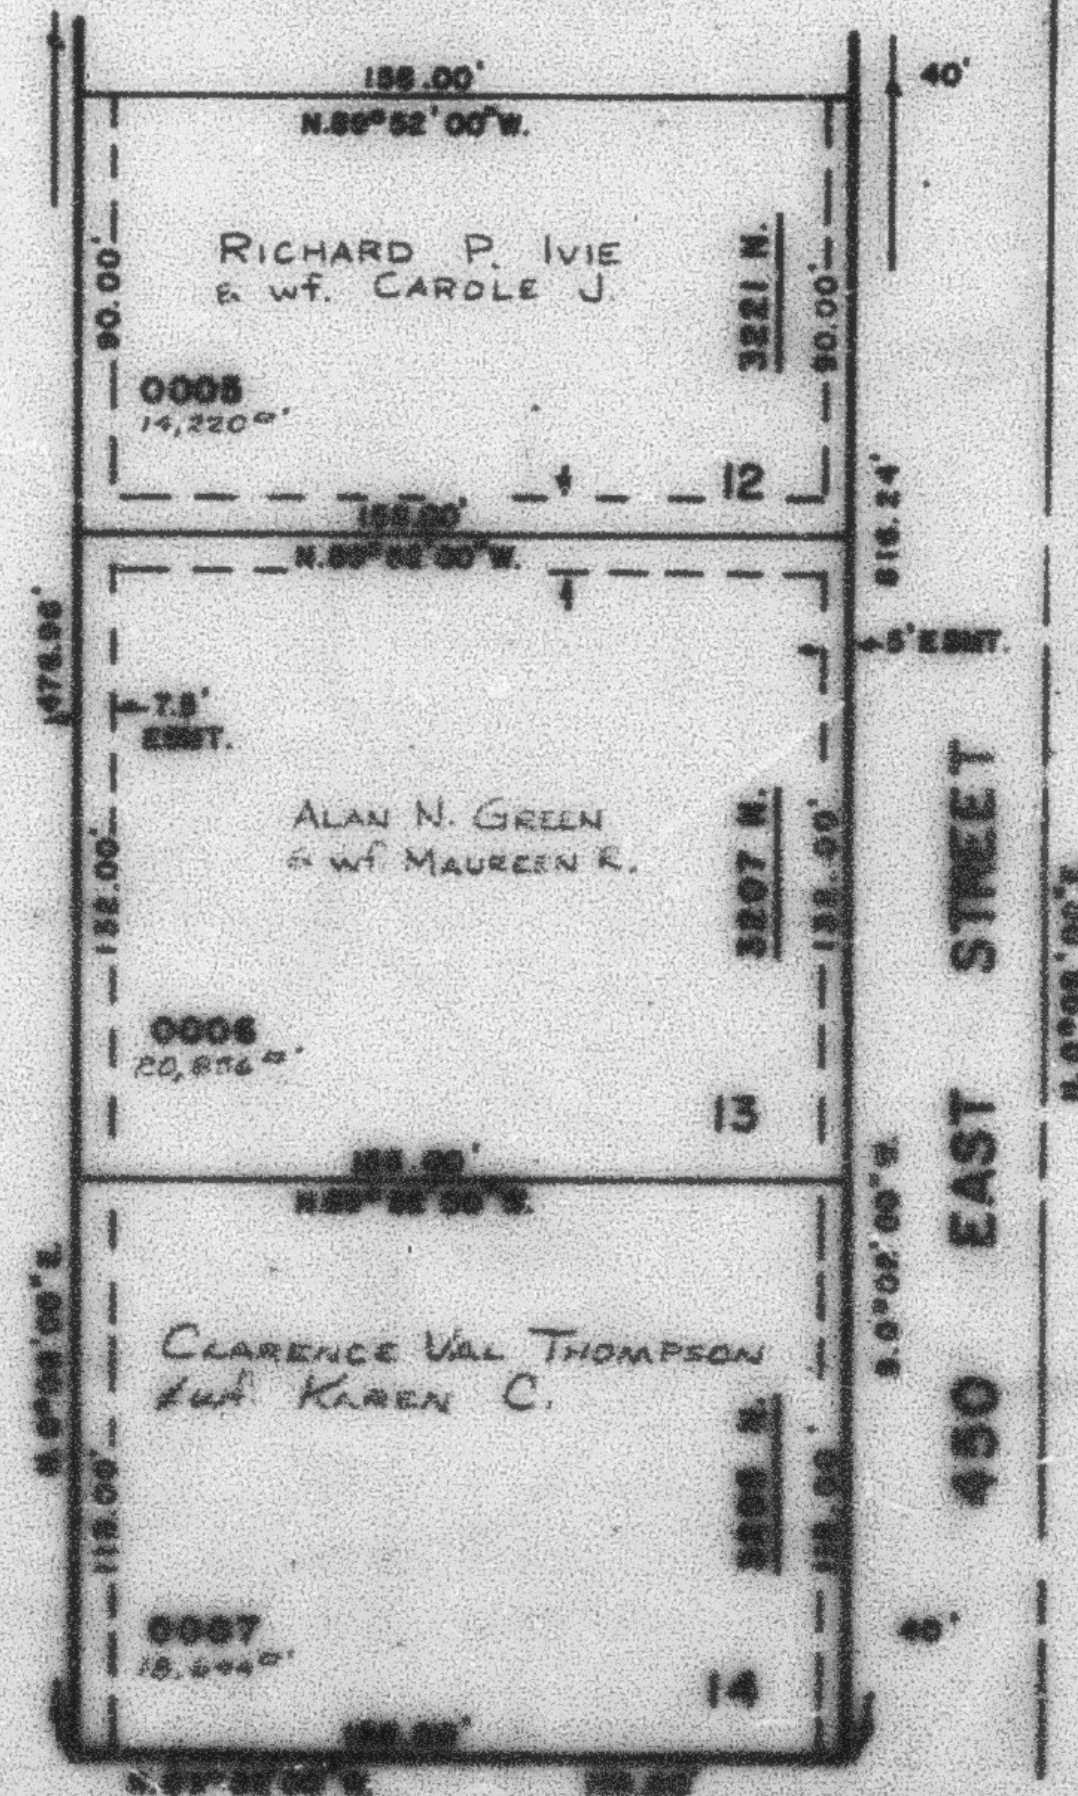

SEE PAGE 23